
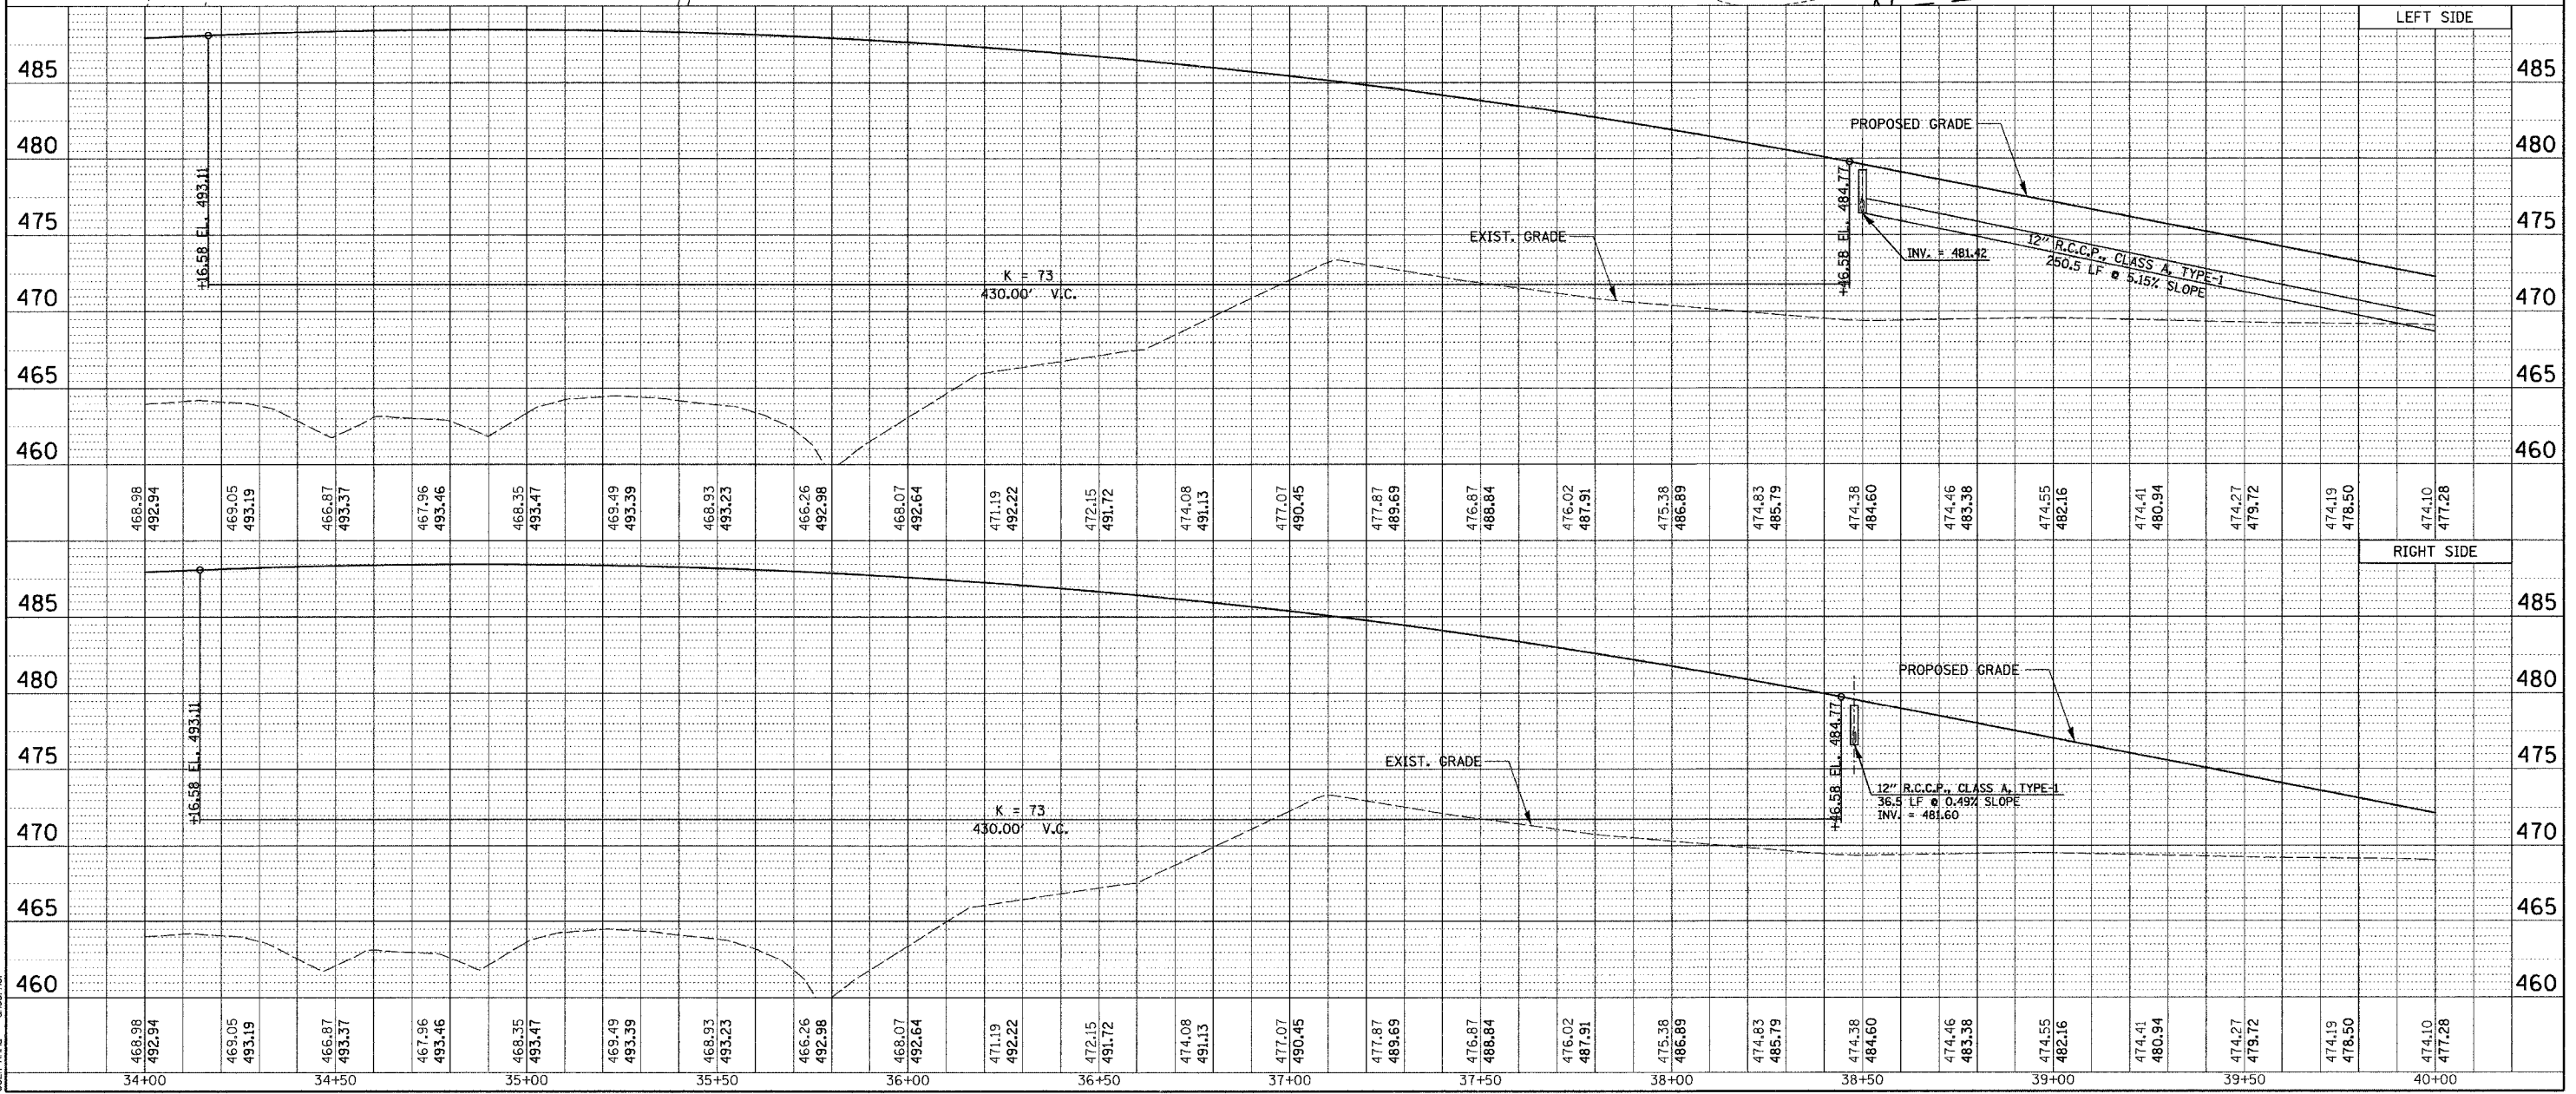


F.A.U. RTE.	SECTION	COUNTY	TOTAL SHEETS	SHEET NO.
9718	01-6-2H8K	WILLIAMSON	272	63
STA. 34+00		TO STA. 40+00		
FED. ROAD DIST. NO. 9 ILLINOIS FED. AID PROJECT				

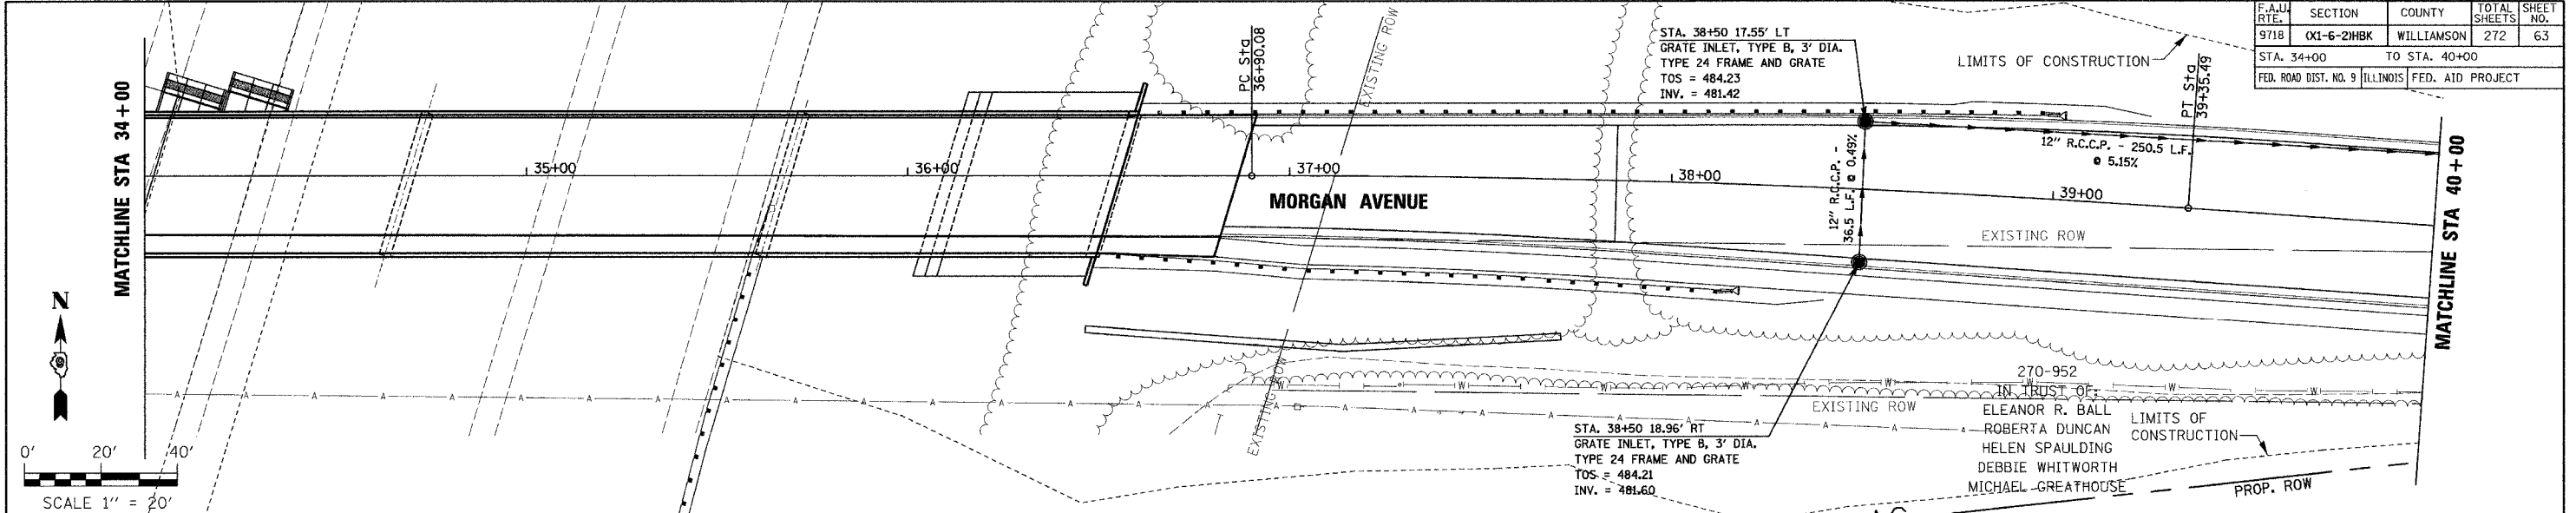

MORGAN AVENUE PROPOSED DRAINAGE PLAN & PROFILE STA 34+00 TO 40+00

PLAN SURVEYED BY DATE
 NOTE BOOK NO. DATE
 ALTIMETER CHECKED BY DATE
 PLOT FILE NAME

PROFILE SURVEYED BY DATE
 NOTE BOOK NO. DATE
 GRADES CHECKED BY DATE
 PLOT FILE NAME

PLOT DATE = 3/21/2007
 FILE NAME = P:\046600\046600.dgn
 PLOT SCALE = 20.0000 / 1" = 20'
 USER NAME = gms