


F.A.I. RTE.	SECTION	COUNTY	TOTAL SHEETS	SHEET NO.
57	XI-6-2HKB	WILLIAMSON	272	65
STA.	TO STA. 15+00			
FED. ROAD DIST. NO. 9	ILLINOIS	FED. AID PROJECT		

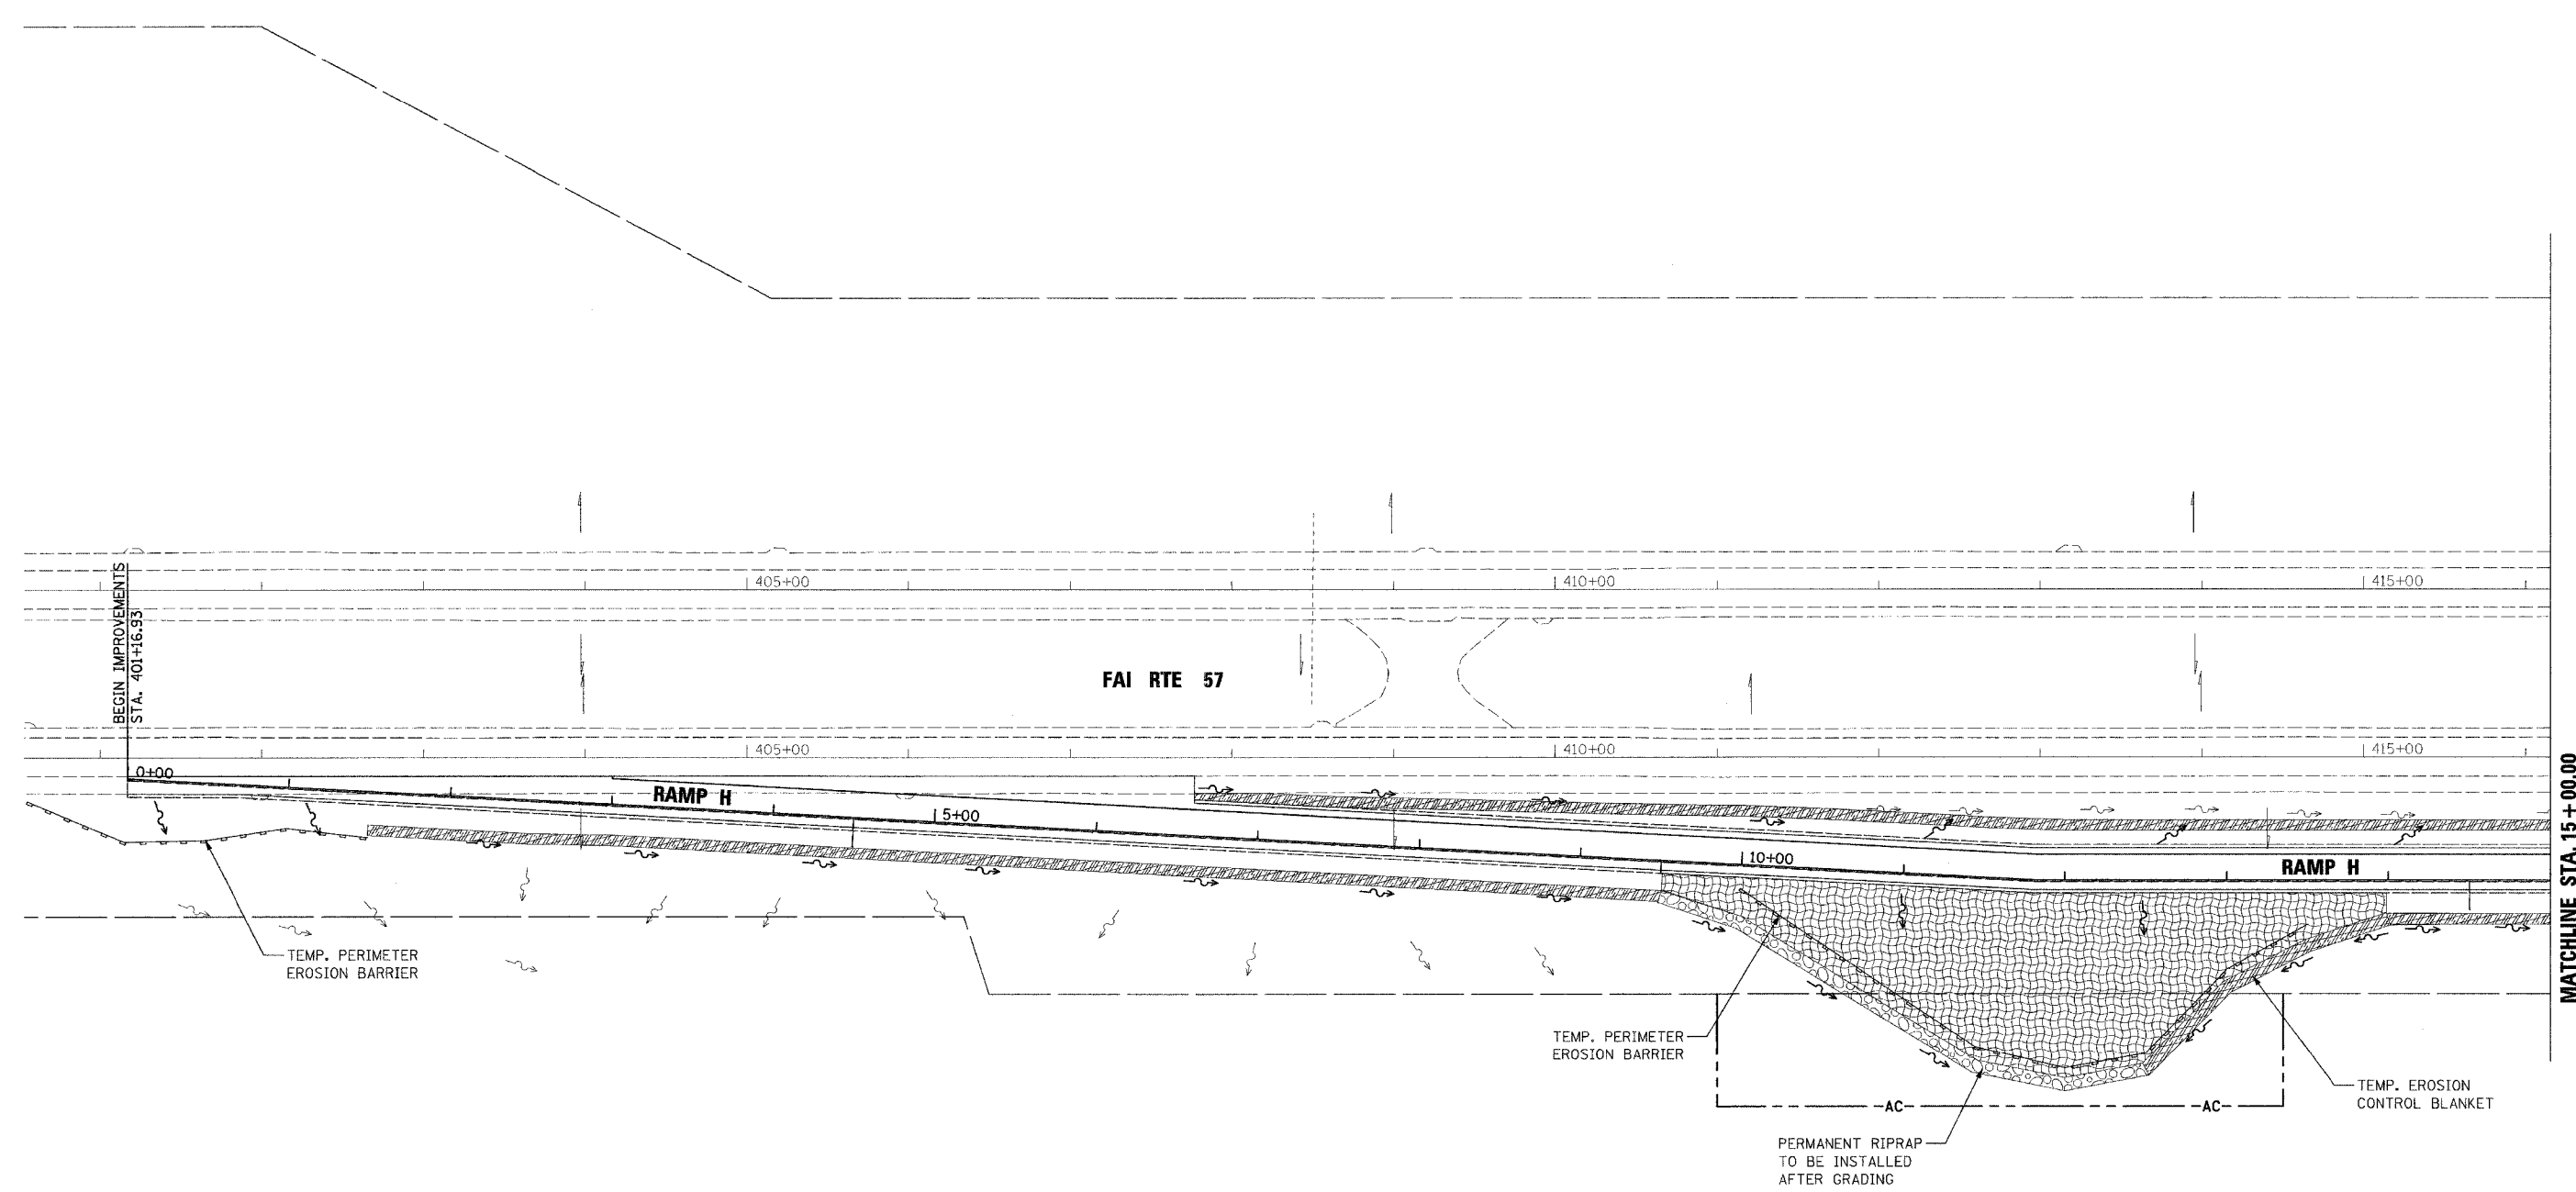

LEGEND

- INLET AND PIPE PROTECTION
- PERIMETER EROSION BARRIER
- EROSION CONTROL BLANKET
- TURF REINFORCEMENT MAT
- STONE RIPRAP CLASS A4
- STONE RIPRAP CLASS A3

REVISIONS	
NO.	DATE

ILLINOIS DEPARTMENT OF TRANSPORTATION
EROSION AND SEDIMENT CONTROL PLANS
 SHEET 1 OF 5
 MORGAN AVENUE INTERCHANGE
 FAI ROUTE 57 WITH FAU ROUTE 9718
 WILLIAMSON COUNTY

SCALE: 1" = 50'
 DATE: 3-19-2007

DRAWN BY: MJ
 CHECKED BY: RD

PLOT DATE = 2/20/2007
 FILE NAME = P:\04982007\04982007.dgn
 PLOT SCALE = 1/8" = 100'
 USER NAME = dhoerrner

