
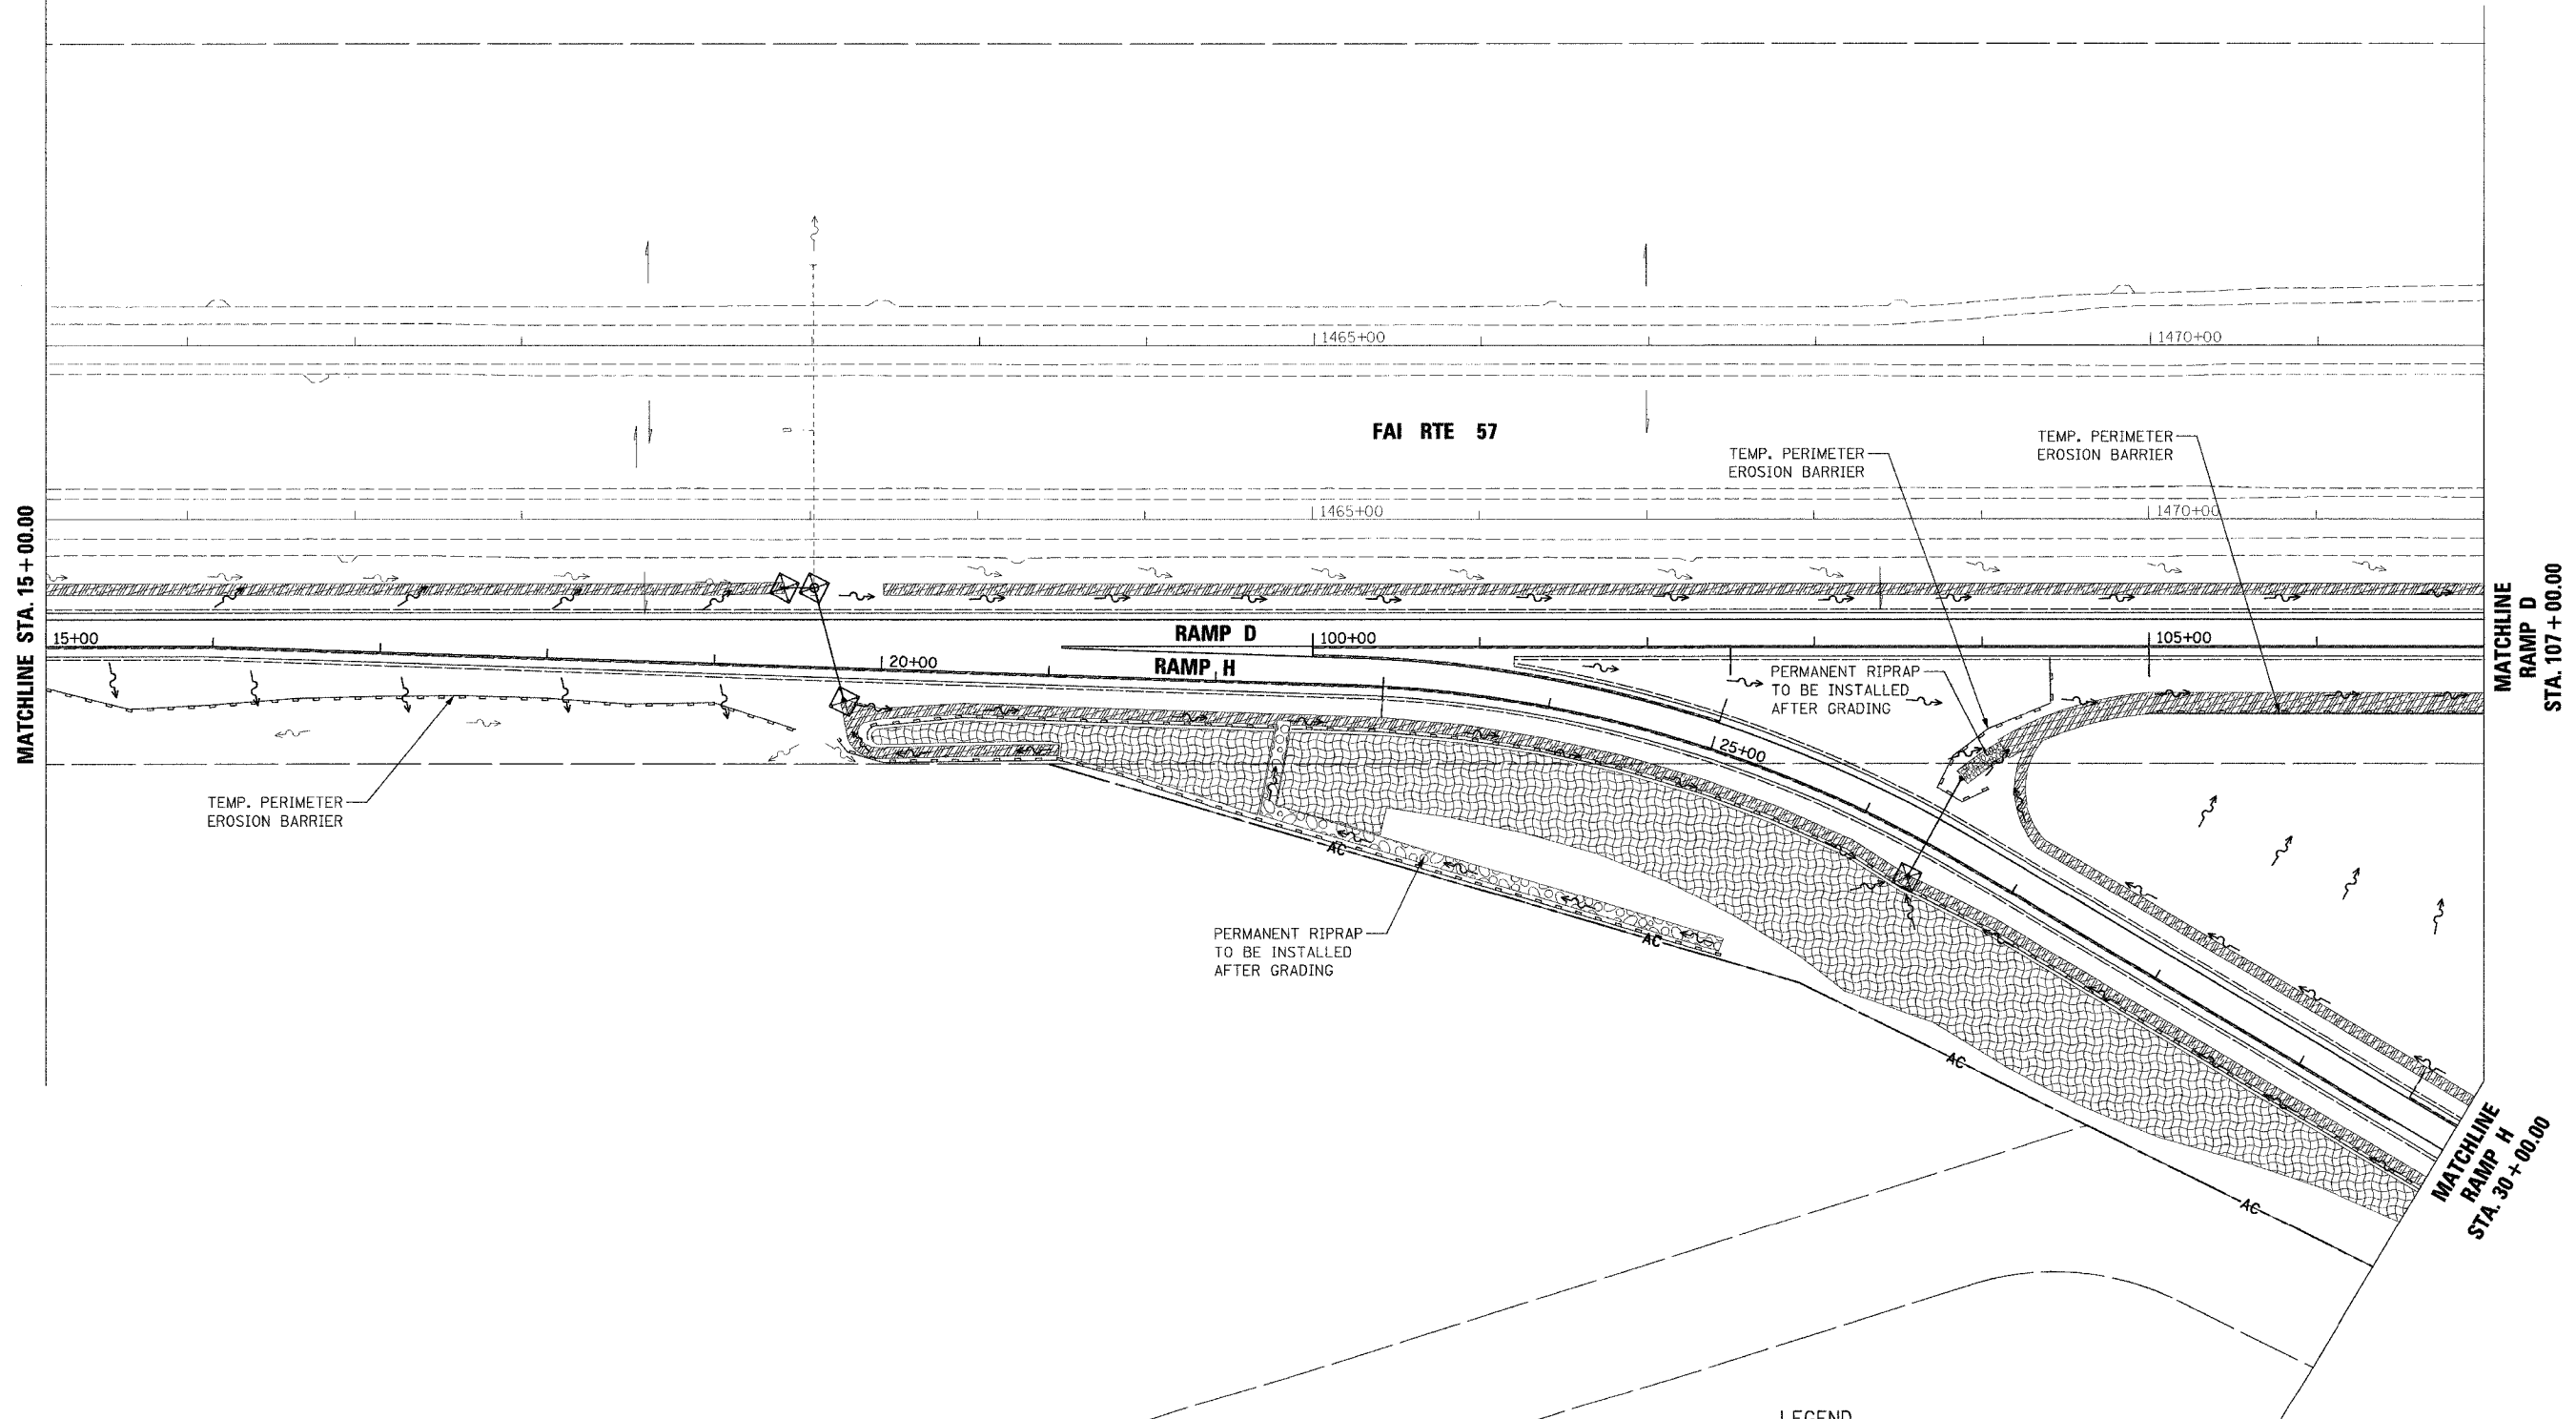


F.A.I. RTE.	SECTION	COUNTY	TOTAL SHEETS	SHEET NO.
57	0X1-6-2HKB	WILLIAMSON	272	66
STA. 15+00		TO STA. 107+00		
FED. ROAD DIST. NO. 9		ILLINOIS FED. AID PROJECT		

 

LEGEND

- INLET AND PIPE PROTECTION
- PERIMETER EROSION BARRIER
- EROSION CONTROL BLANKET
- TURF REINFORCEMENT MAT
- STONE RIPRAP CLASS A4
- STONE RIPRAP CLASS A3

REVISIONS	
NO.	DATE

ILLINOIS DEPARTMENT OF TRANSPORTATION  
**EROSION AND SEDIMENT CONTROL PLANS**  
 SHEET 2 OF 5  
 MORGAN AVENUE INTERCHANGE  
 FAI ROUTE 57 WITH FAJ ROUTE 9718  
 WILLIAMSON COUNTY

SCALE: 1" = 50'  
 DATE: 3-19-2007

DRAWN BY: MJ  
 CHECKED BY: RD

PLOT DATE = 3/20/2007  
 FILE NAME = F:\246628\edgn\040828\erocn.dgn  
 PLOT SCALE = 50.0000 / IN.  
 USER NAME = chesmer