


F.A.I. RTE.	SECTION	COUNTY	TOTAL SHEETS	SHEET NO.
57	(X1-6-2)HBK	WILLIAMSON	272	74
STA. TO STA.		FED. ROAD DIST. NO. 9 ILLINOIS FED. AID PROJECT		

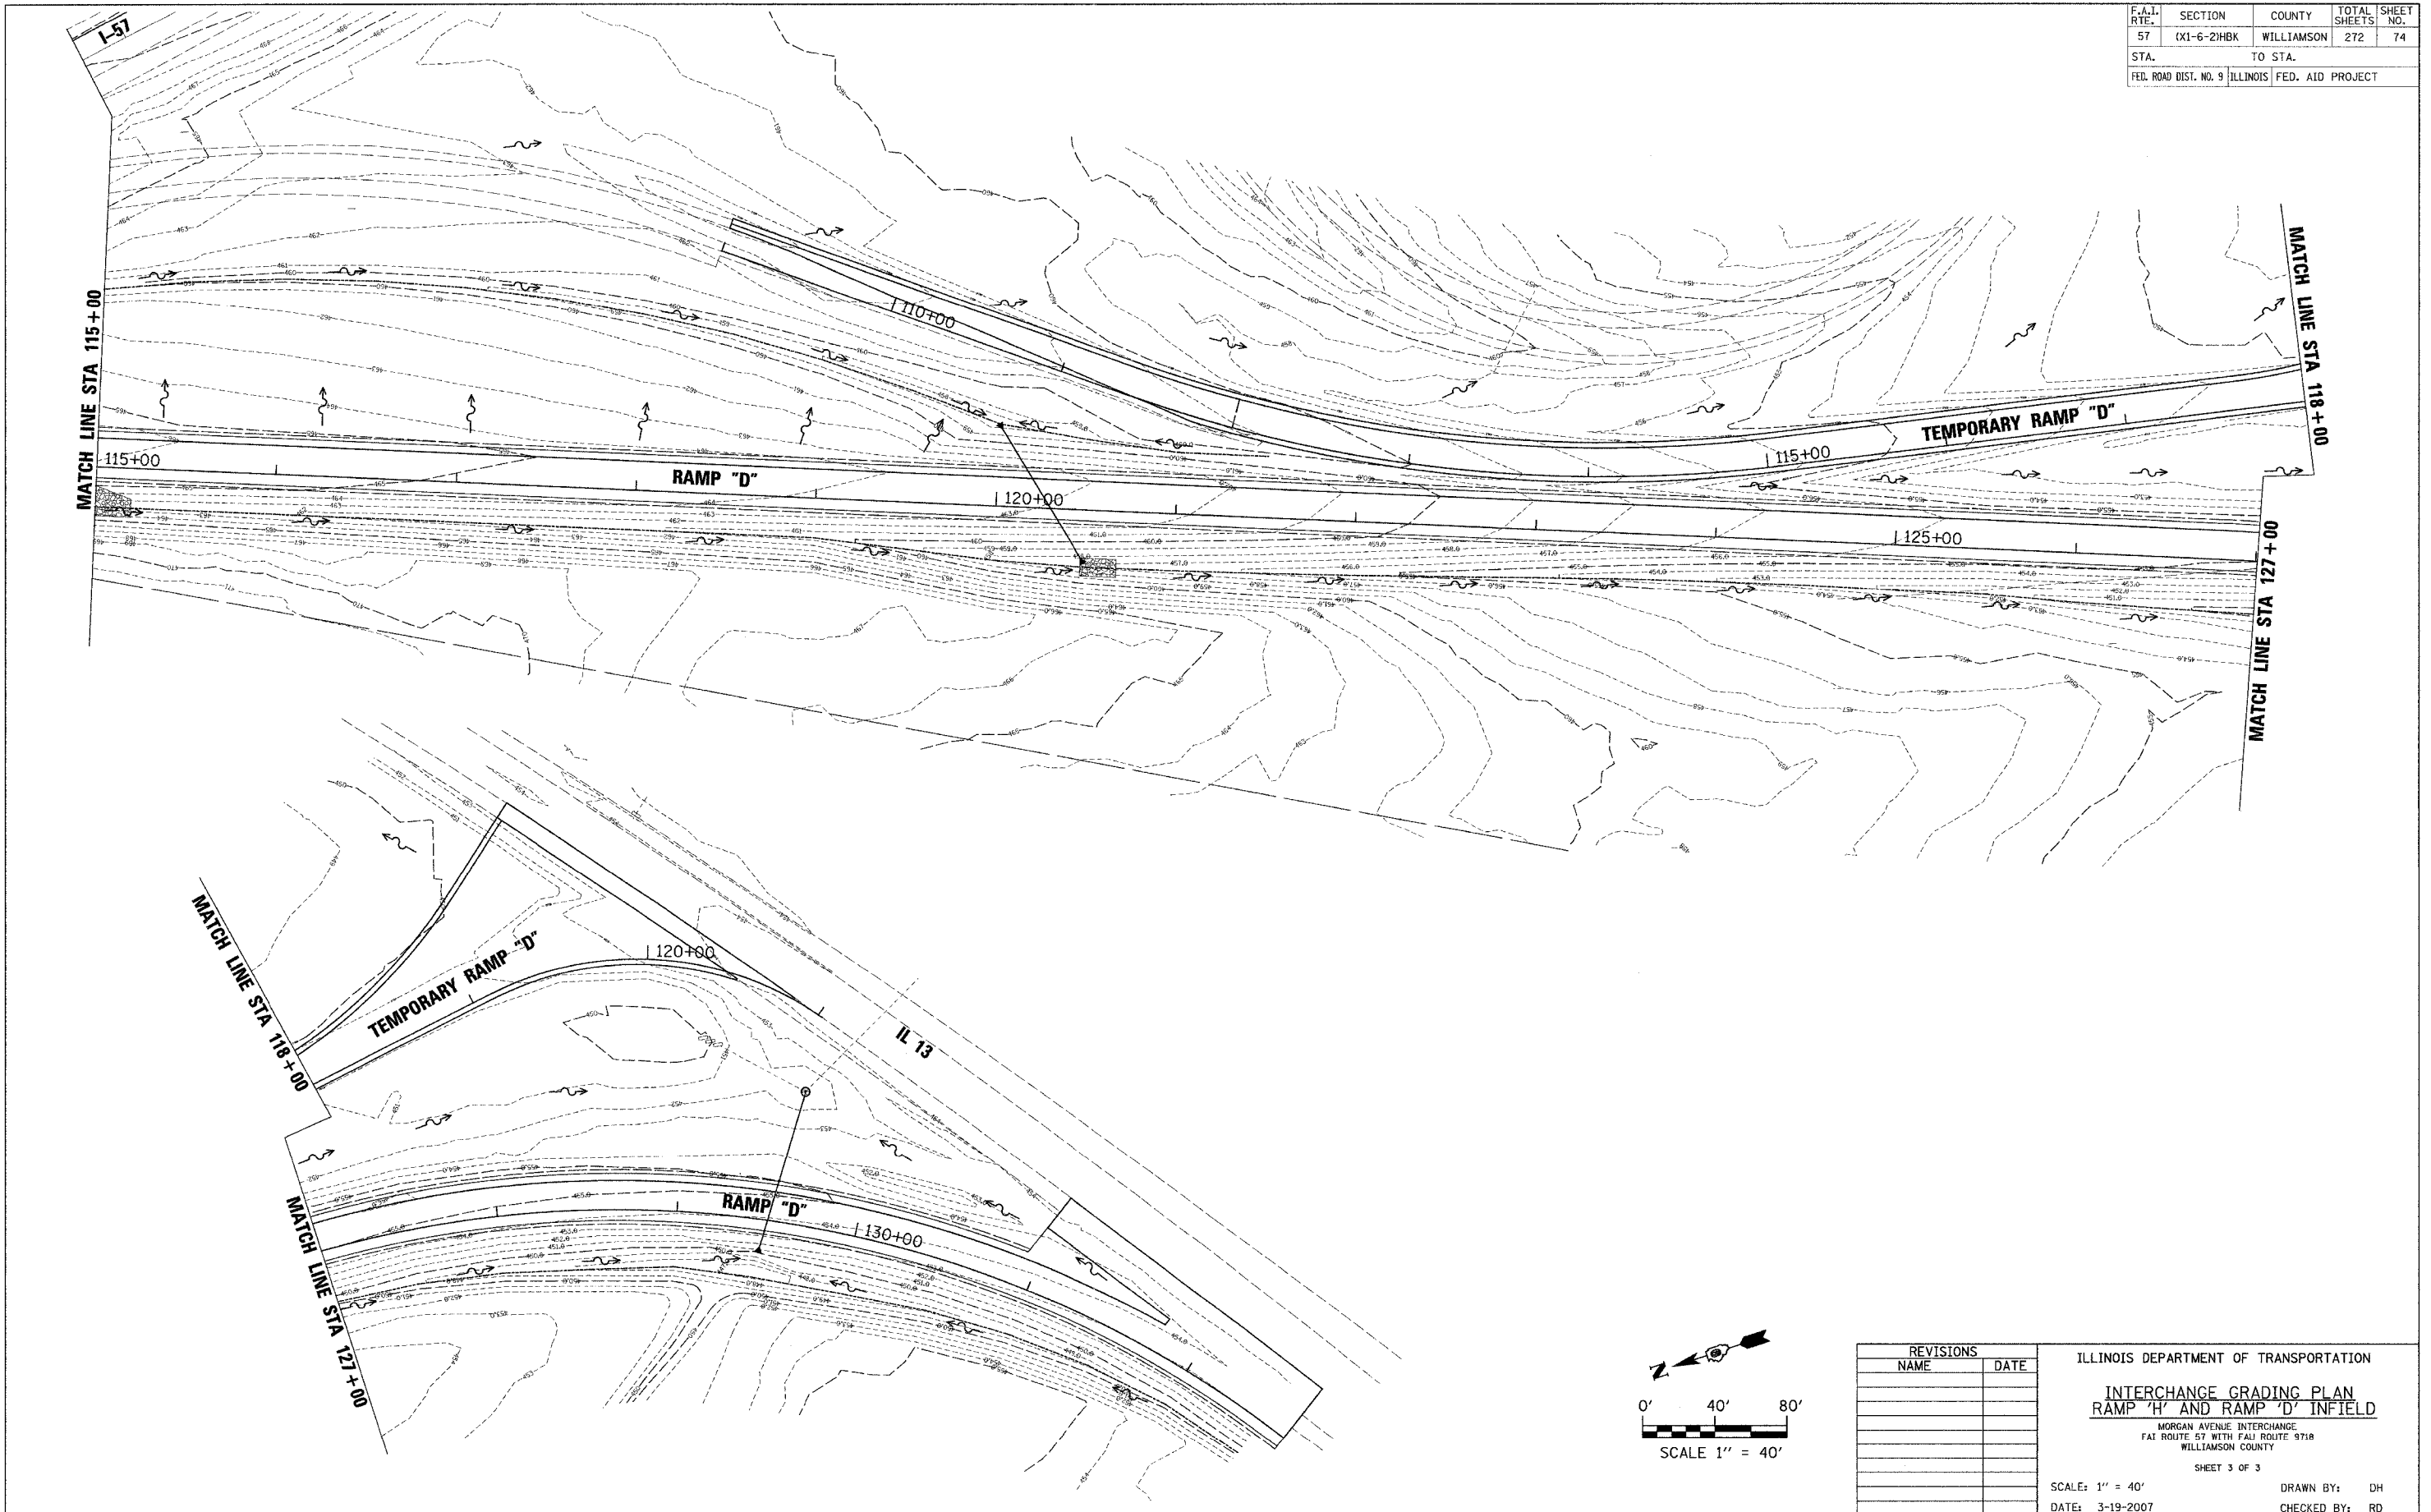

PLOT DATE = 3/20/2007  
 FILE NAME = P:\0466603\egp\0466603.dgn  
 PLOT SCALE = 48.0000 / IN.  
 USER NAME = cherner

REVISIONS	
NAME	DATE

ILLINOIS DEPARTMENT OF TRANSPORTATION  
**INTERCHANGE GRADING PLAN**  
**RAMP 'H' AND RAMP 'D' INFIELD**  
 MORGAN AVENUE INTERCHANGE  
 FAI ROUTE 57 WITH FAI ROUTE 9718  
 WILLIAMSON COUNTY  
 SHEET 3 OF 3  
 SCALE: 1" = 40'  
 DATE: 3-19-2007  
 DRAWN BY: DH  
 CHECKED BY: RD