
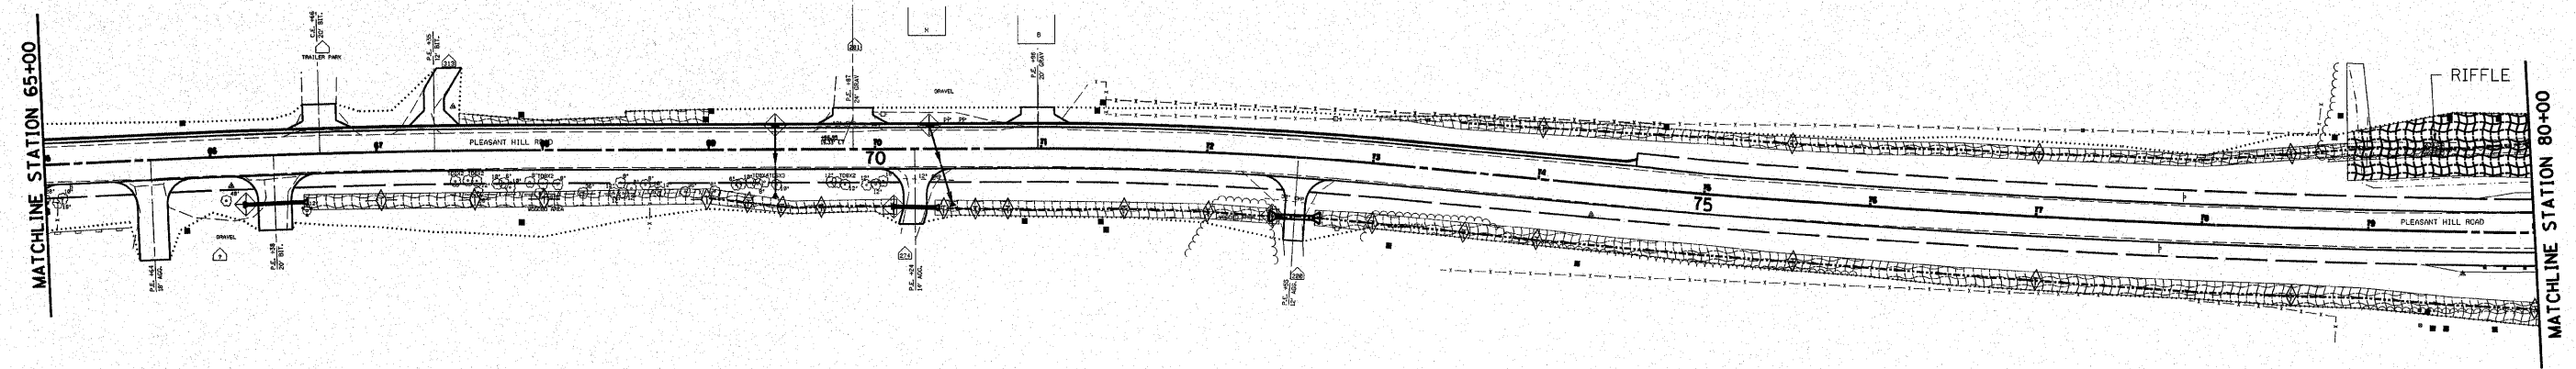


ROUTE	SECTION	COUNTY	TOTAL SHEETS	SHEET NO.
FAU 9713	99-02118-00-FP	JACKSON	122	48
FED. ROAD DIST. NO.		ILLINOIS	FED. AID PROJECT-	
CONTRACT NO. 99219				

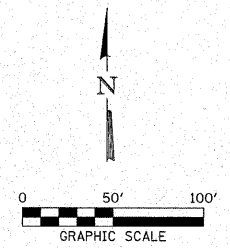

- LEGEND**
- EROSION CONTROL BLANKET
  - HEAVY DUTY EXCELSIOR BLANKET
  - AGGREGATE DITCH
  - PERIMETER EROSION BARRIER
  - TEMPORARY DITCH CHECK
  - INLET AND PIPE PROTECTION

**HLR**  
 Rice, Berry and Associates  
 A Division of Hampton, Lenzini and Renwick, Inc.  
 CIVIL & Structural Engineers  
 801 S. Durkin Drive 62704  
 Springfield, Illinois 217-546-3400

Account Number  
 03-47-0001-1  
 Date: 03-19-07  
 DESIGNED: L.F.S. | CHECKED: S.W.M. | DRAWN: W.J.S.

**EROSION CONTROL PLAN**  
 SECTION 99-02118-00-FP  
 F.A.U. 9713 / EAST PLEASANT HILL ROAD  
 JACKSON COUNTY