


PLAN	SURVEYED	BY	DATE
	PLOTTED		
	GRADES CHECKED		
	STRUCTURE NOTATIONS CHECKED		
	NOTE BOOK NO.		
	ALIGNMENT CHECKED		
	FILE NAME		


PROFILE	SURVEYED	BY	DATE
	PLOTTED		
	GRADES CHECKED		
	STRUCTURE NOTATIONS CHECKED		
	NOTE BOOK NO.		
	ALIGNMENT CHECKED		
	FILE NAME		

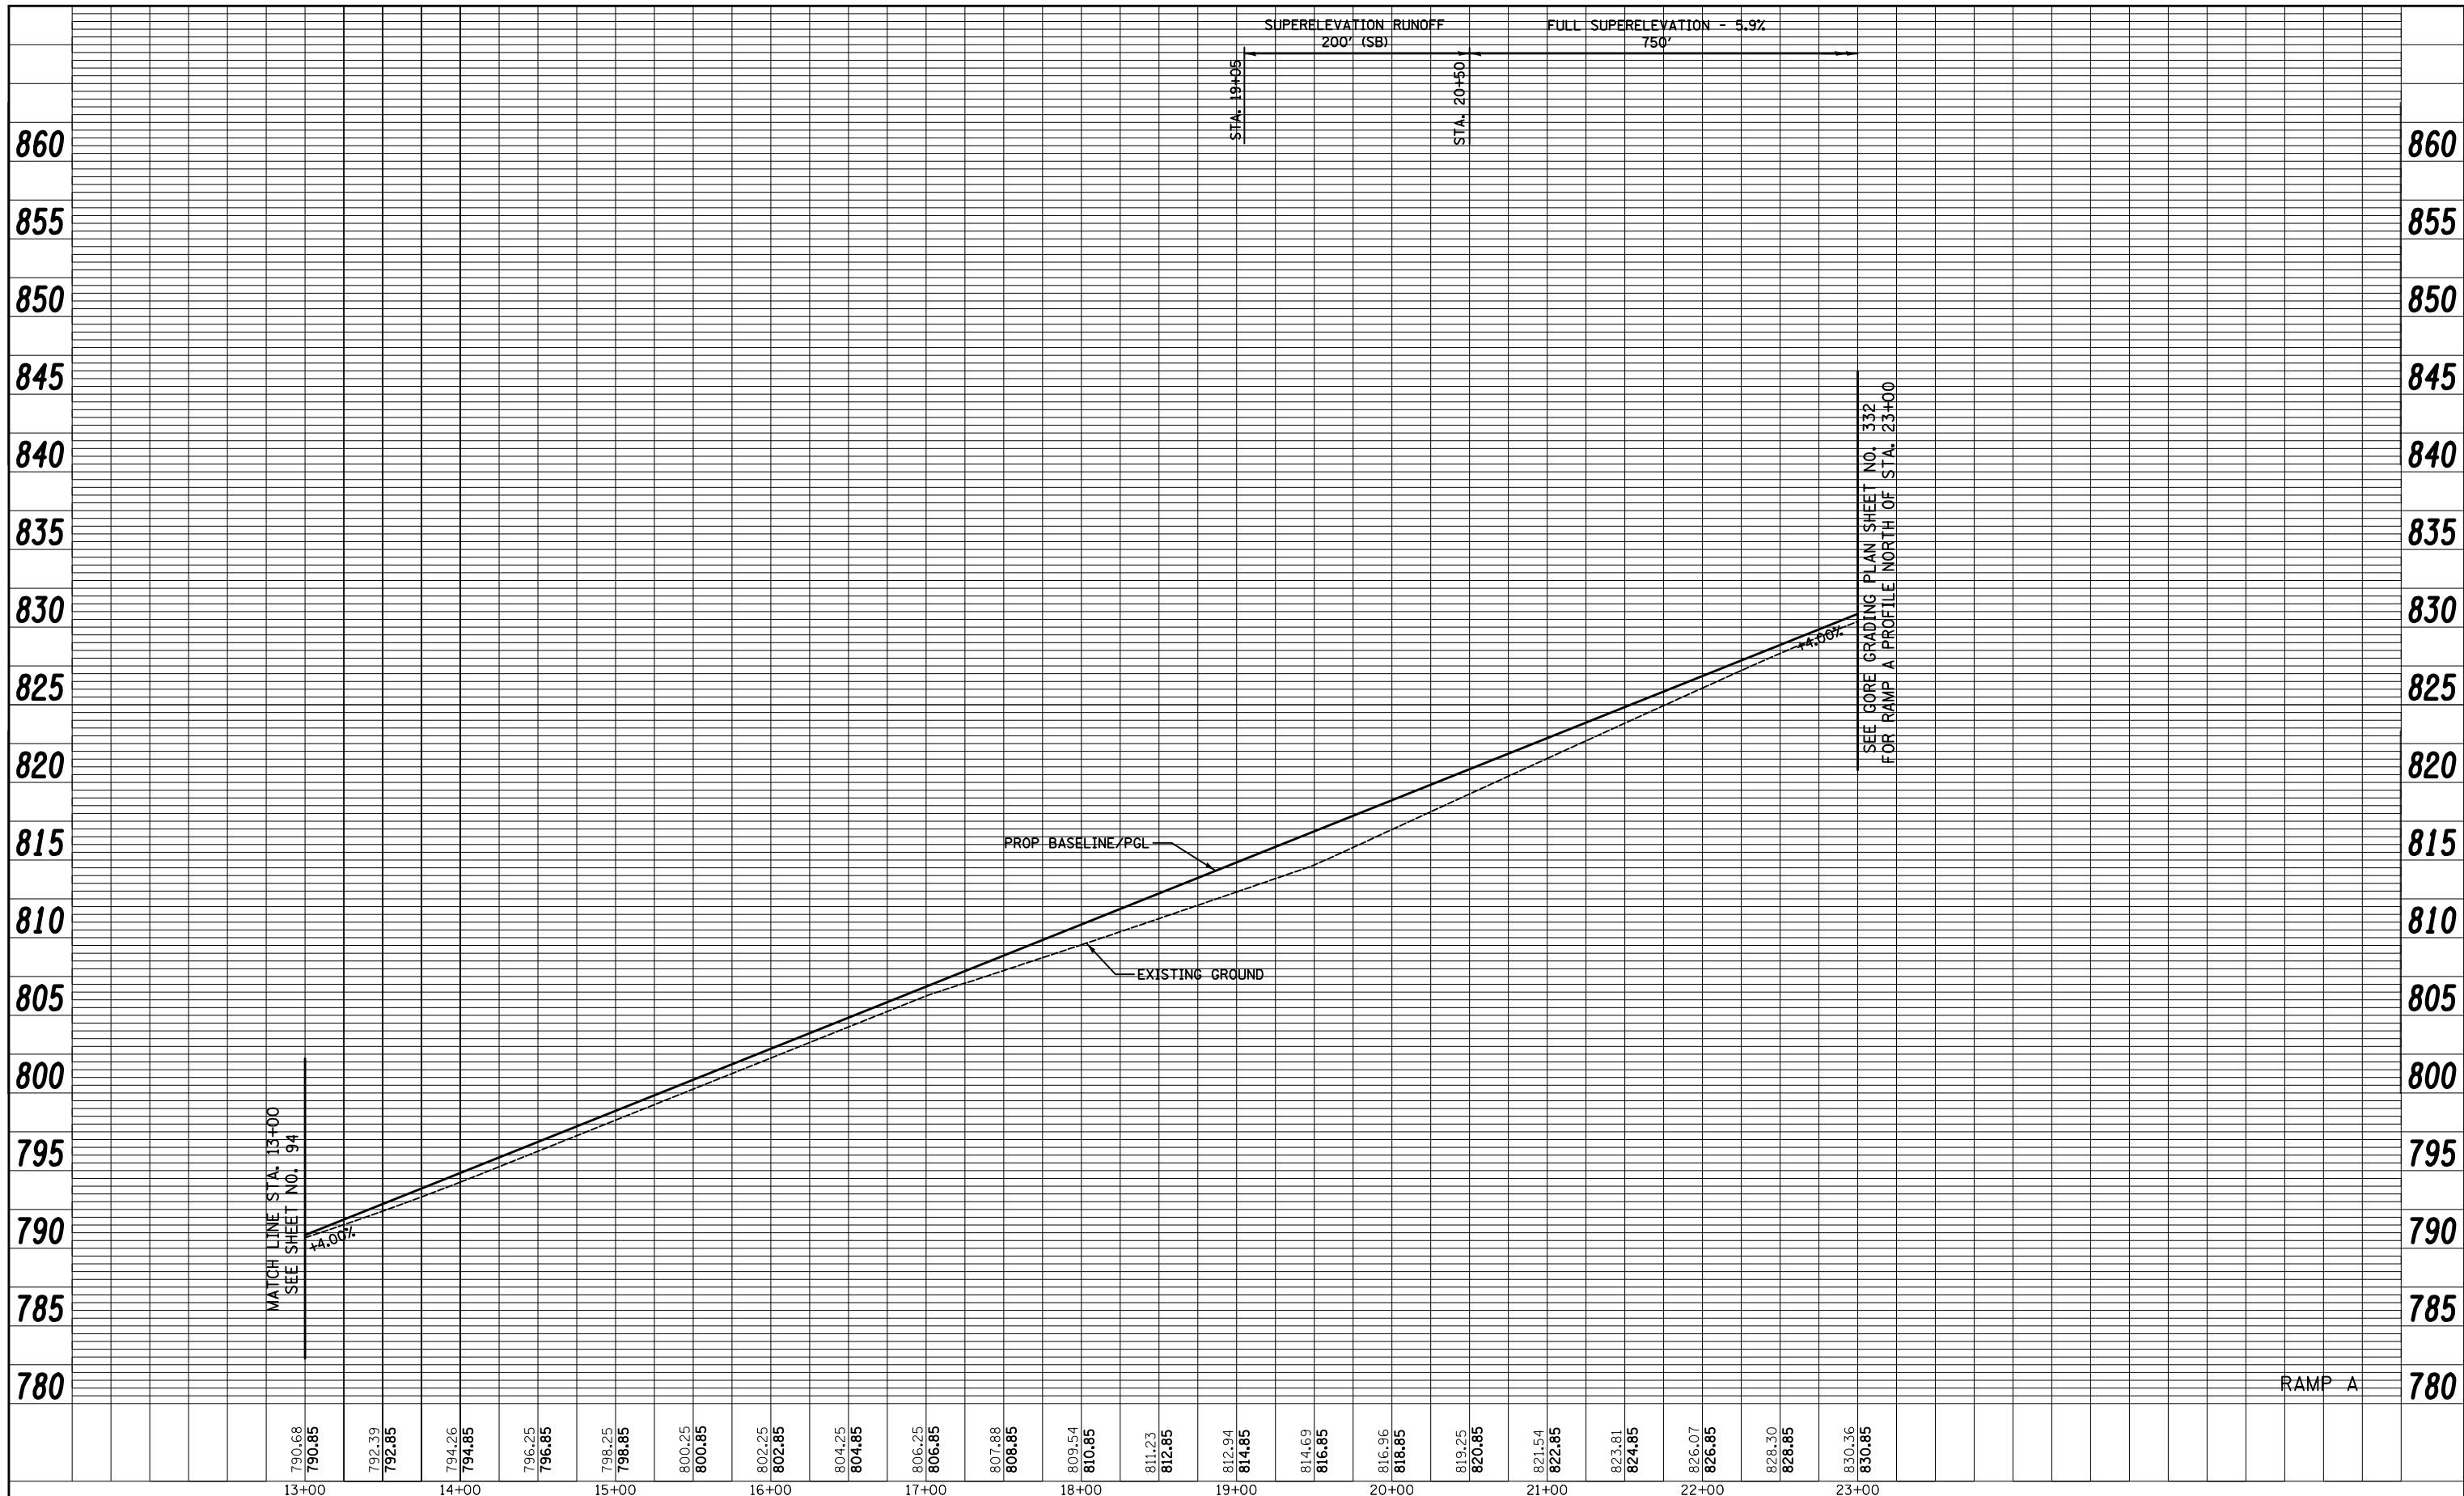

MATCH LINE STA. 13+00
SEE SHEET NO. 94

SEE GORE GRADING PLAN SHEET NO. 332
FOR RAMP A PROFILE NORTH OF STA. 23+00

RAMP A

 

FILE NAME =	USER NAME = ctb	DESIGNED - CTB	REVISED -
...\\D160F72-sht-prf-12.dgn		DRAWN - AKW	REVISED -
	PLOT SCALE = 100.0000' / in.	CHECKED - GAB	REVISED -
	PLOT DATE = 5/2/2012	DATE - 5/3/2012	REVISED -

**STATE OF ILLINOIS
DEPARTMENT OF TRANSPORTATION**

PROFILE	
SCALE:	SHEET NO. 12 OF 19 SHEETS STA. 13+00 TO STA. 23+00

O.R. RTE.	SECTION	COUNTY	TOTAL SHEETS	SHEET NO.
0003	18A-2	MCHENRY	825	95
CONTRACT NO. 60F72				
FED. ROAD DIST. NO. 1 ILLINOIS FED. AID PROJECT				