
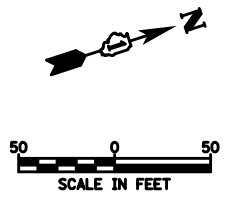


LEGEND

EXISTING INDEX CONTOUR	---775---
EXISTING INTERMEDIATE CONTOUR	-----
PROPOSED INDEX CONTOUR	—760—
PROPOSED INTERMEDIATE CONTOUR	————

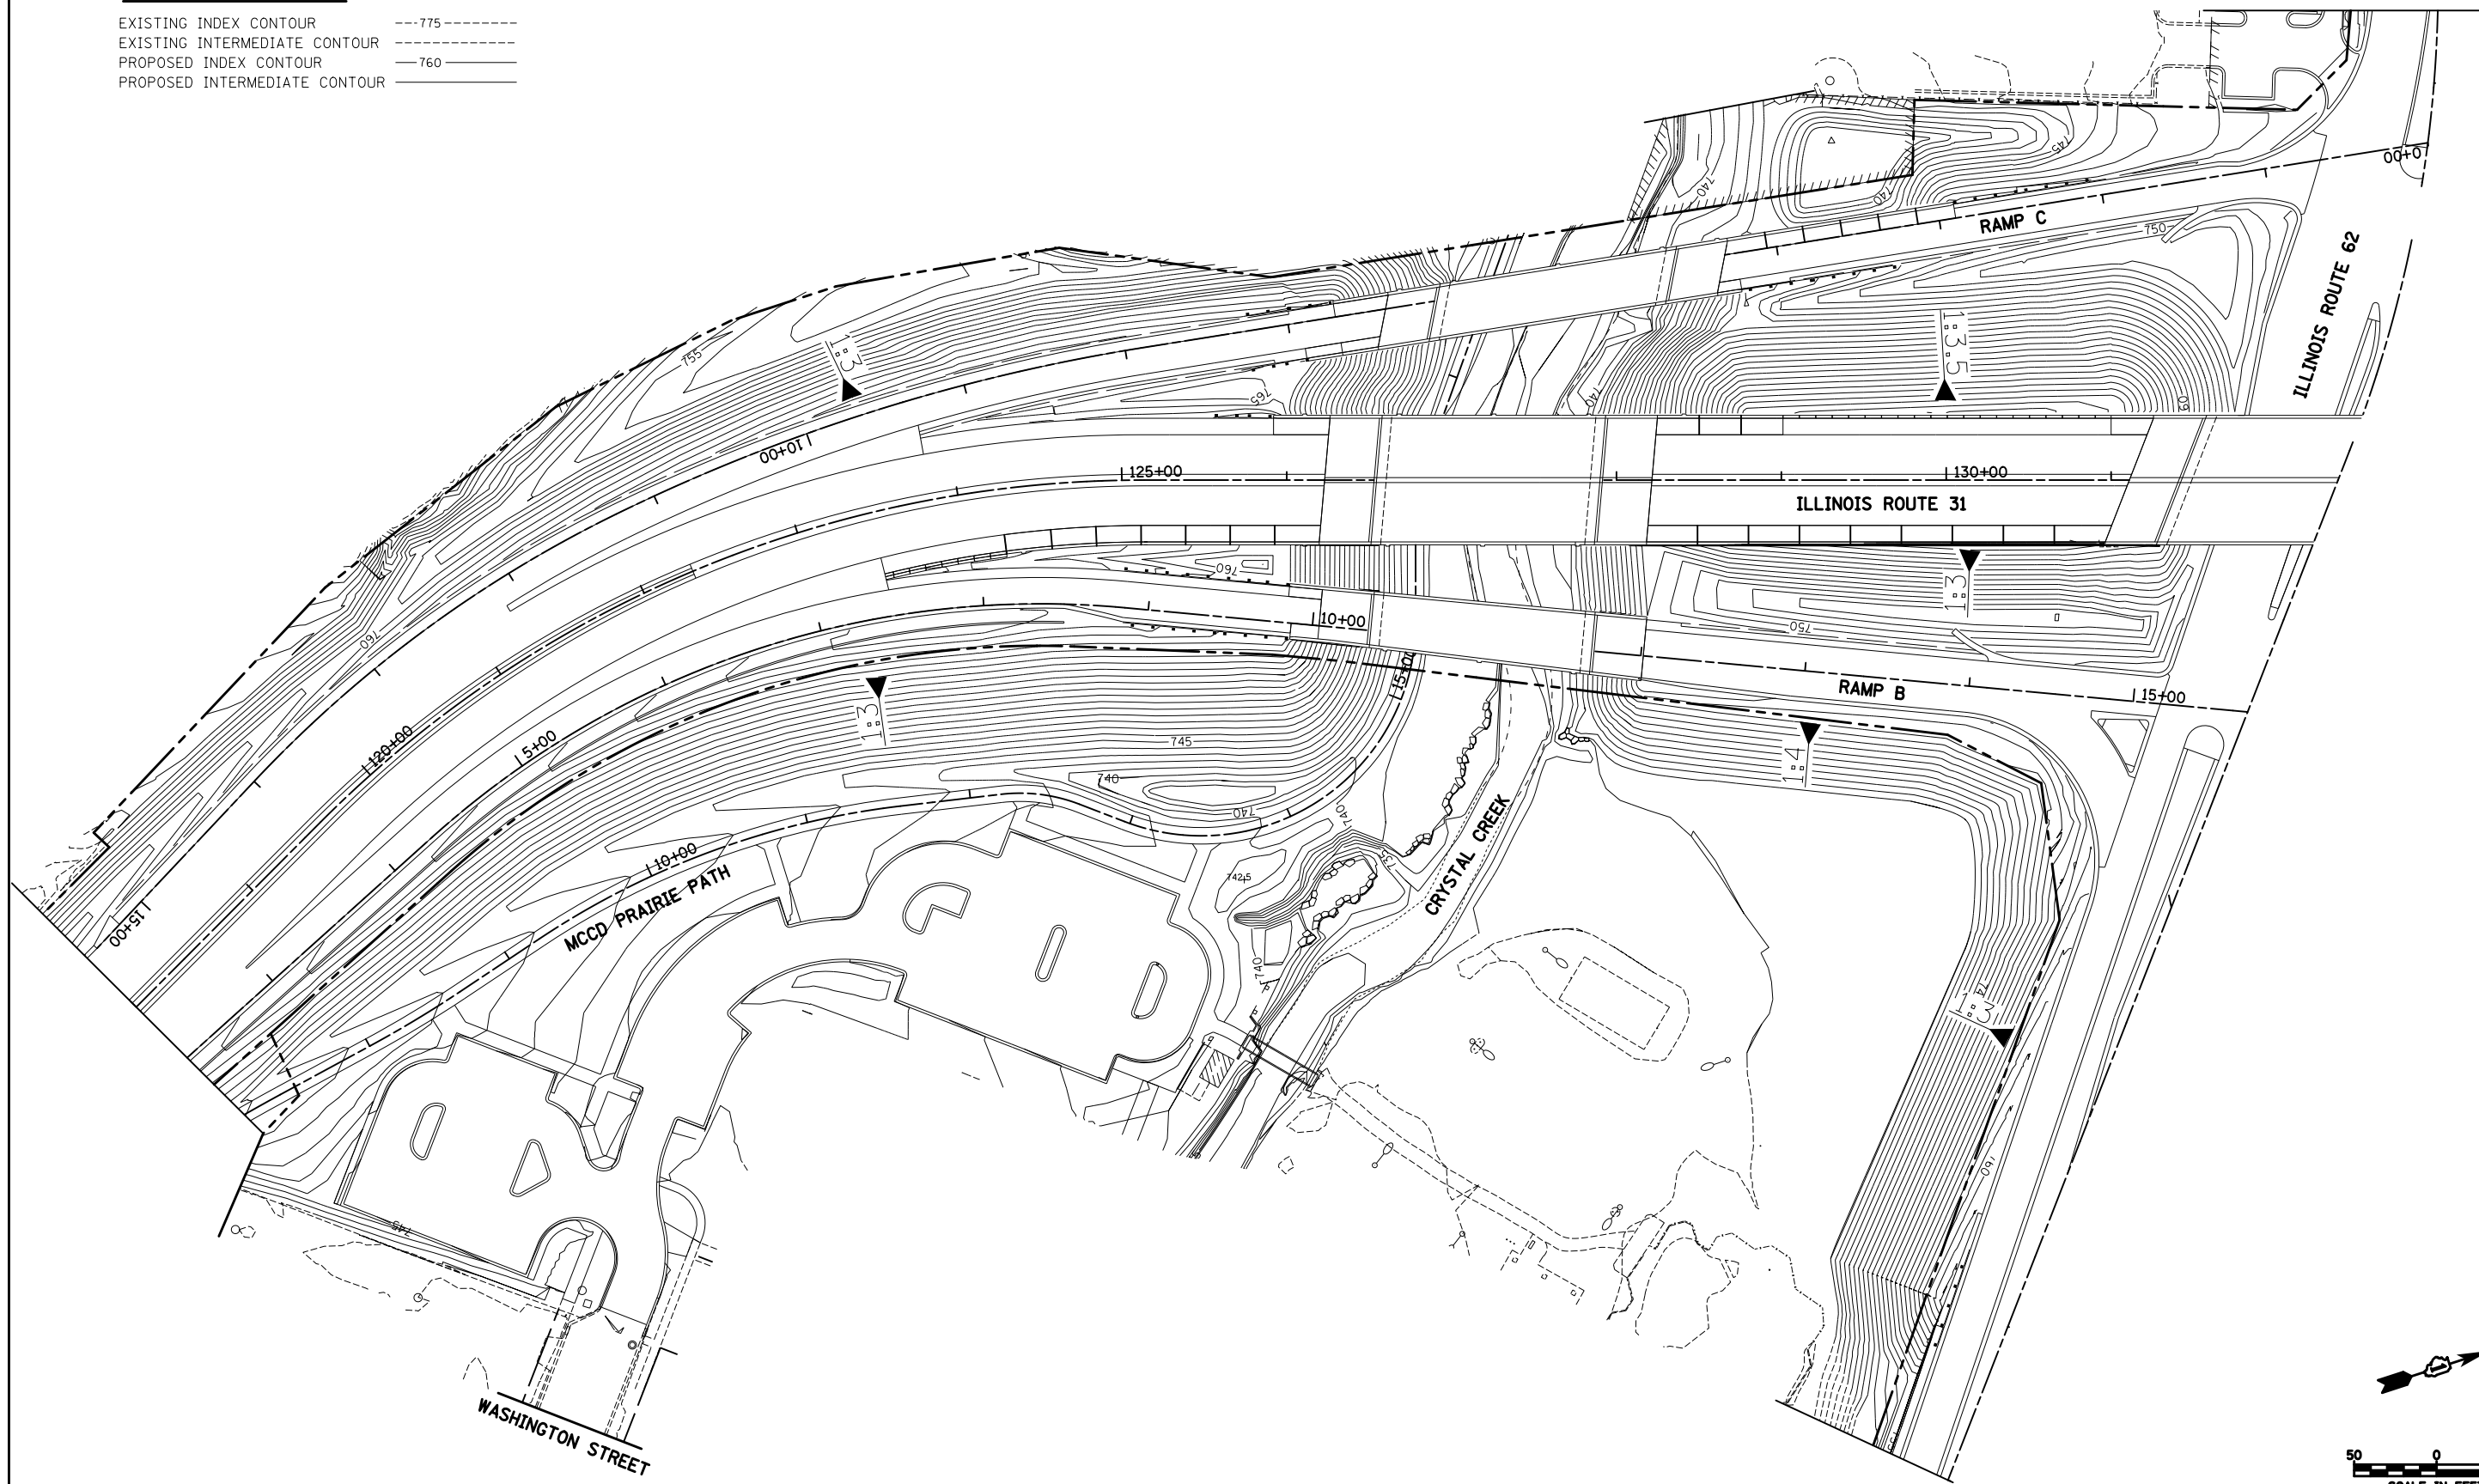

FILE NAME = ...\\D160F72-sht-xsec-rgp-02.dgn	USER NAME = akw	DESIGNED - CTB	REVISED -
	PLOT SCALE = 100.0000' / in.	DRAWN - AKW	REVISED -
	PLOT DATE = 5/2/2012	CHECKED - PML	REVISED -
		DATE - 5/3/2012	REVISED -

**STATE OF ILLINOIS
DEPARTMENT OF TRANSPORTATION**

ROADSIDE GRADING PLAN

SCALE: 1" = 50' SHEET NO. 2 OF 4 SHEETS STA. TO STA.

O.R. RTE.	SECTION	COUNTY	TOTAL SHEETS	SHEET NO.
0003	18A-2	MCHENRY	825	677
CONTRACT NO. 60F72				
FED. ROAD DIST. NO. 1 ILLINOIS FED. AID PROJECT				