


LEGEND

- EXISTING INDEX CONTOUR ---775---
- EXISTING INTERMEDIATE CONTOUR - - - - -
- PROPOSED INDEX CONTOUR ———760———
- PROPOSED INTERMEDIATE CONTOUR _____

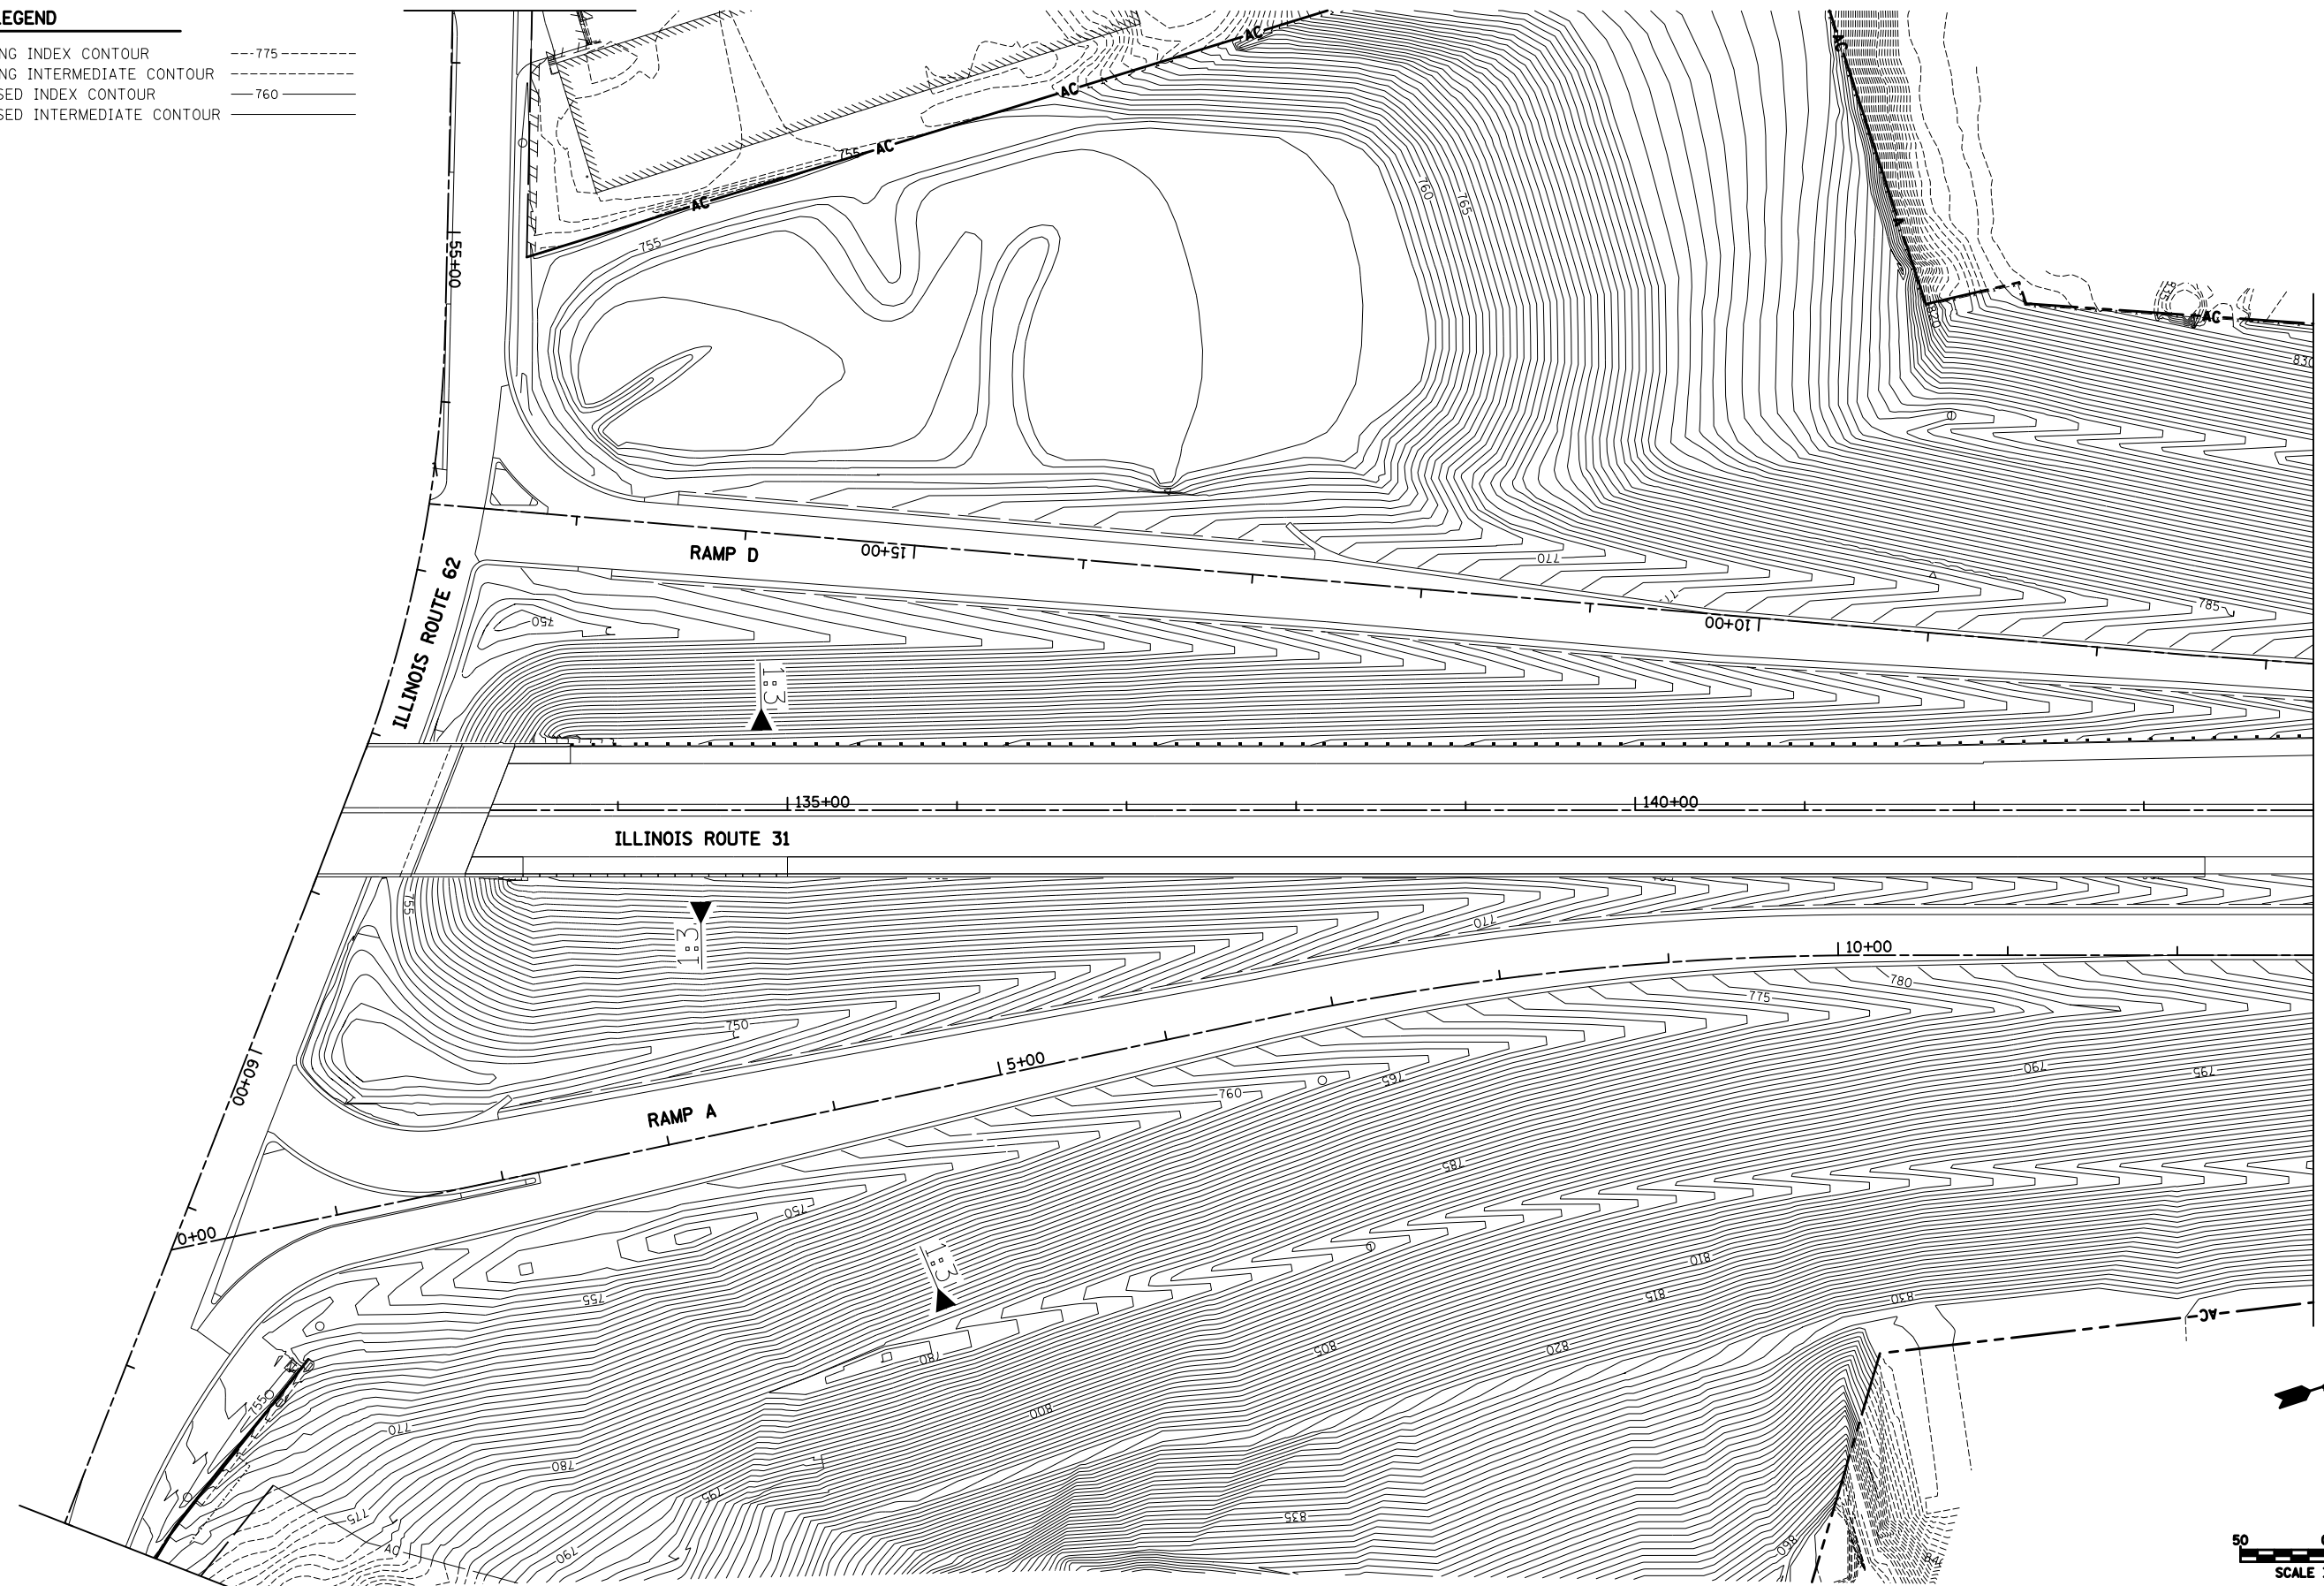

FILE NAME =
 ...\\D160F72-sht-xsec-rgp-03.dgn

USER NAME = akw
 PLOT SCALE = 100.0000' / 1" =
 PLOT DATE = 5/2/2012

DESIGNED - CTB
 DRAWN - AKW
 CHECKED - PML
 DATE - 5/3/2012

REVISED -
 REVISED -
 REVISED -
 REVISED -

**STATE OF ILLINOIS
 DEPARTMENT OF TRANSPORTATION**

ROADSIDE GRADING PLAN

SCALE: 1" = 50' SHEET NO. 3 OF 4 SHEETS STA. TO STA.

O.R. RTE.	SECTION	COUNTY	TOTAL SHEETS	SHEET NO.
0003	18A-2	MCHENRY	825	678
				CONTRACT NO. 60F72
FED. ROAD DIST. NO. 1 ILLINOIS FED. AID PROJECT				