



**1** INTERMEDIATE FLOOR PLAN (-2) - EL: 684.00  
SCALE: 1/4" = 1'-0"

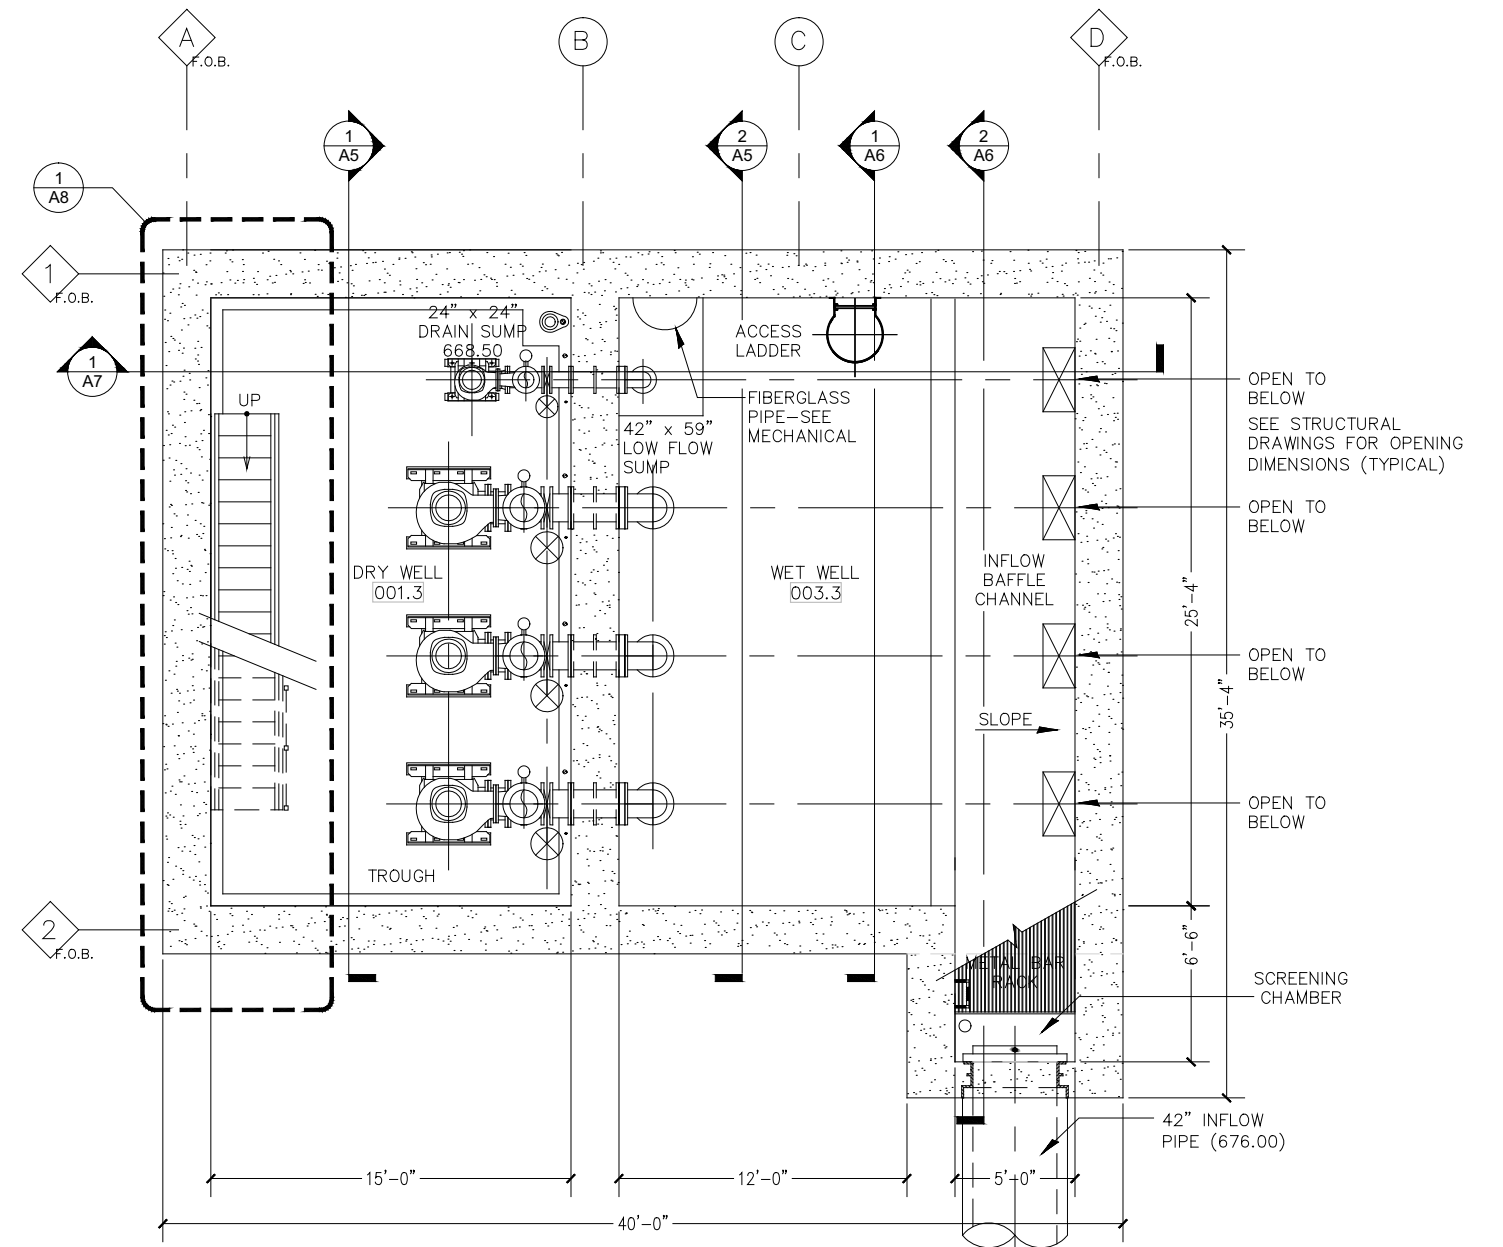

**2** WELL LEVEL FLOOR PLAN (-3) - DRY EL: 673.00  
- WET EL: 671.50  
SCALE: 1/4" = 1'-0"

 

A2