



**EXISTING**

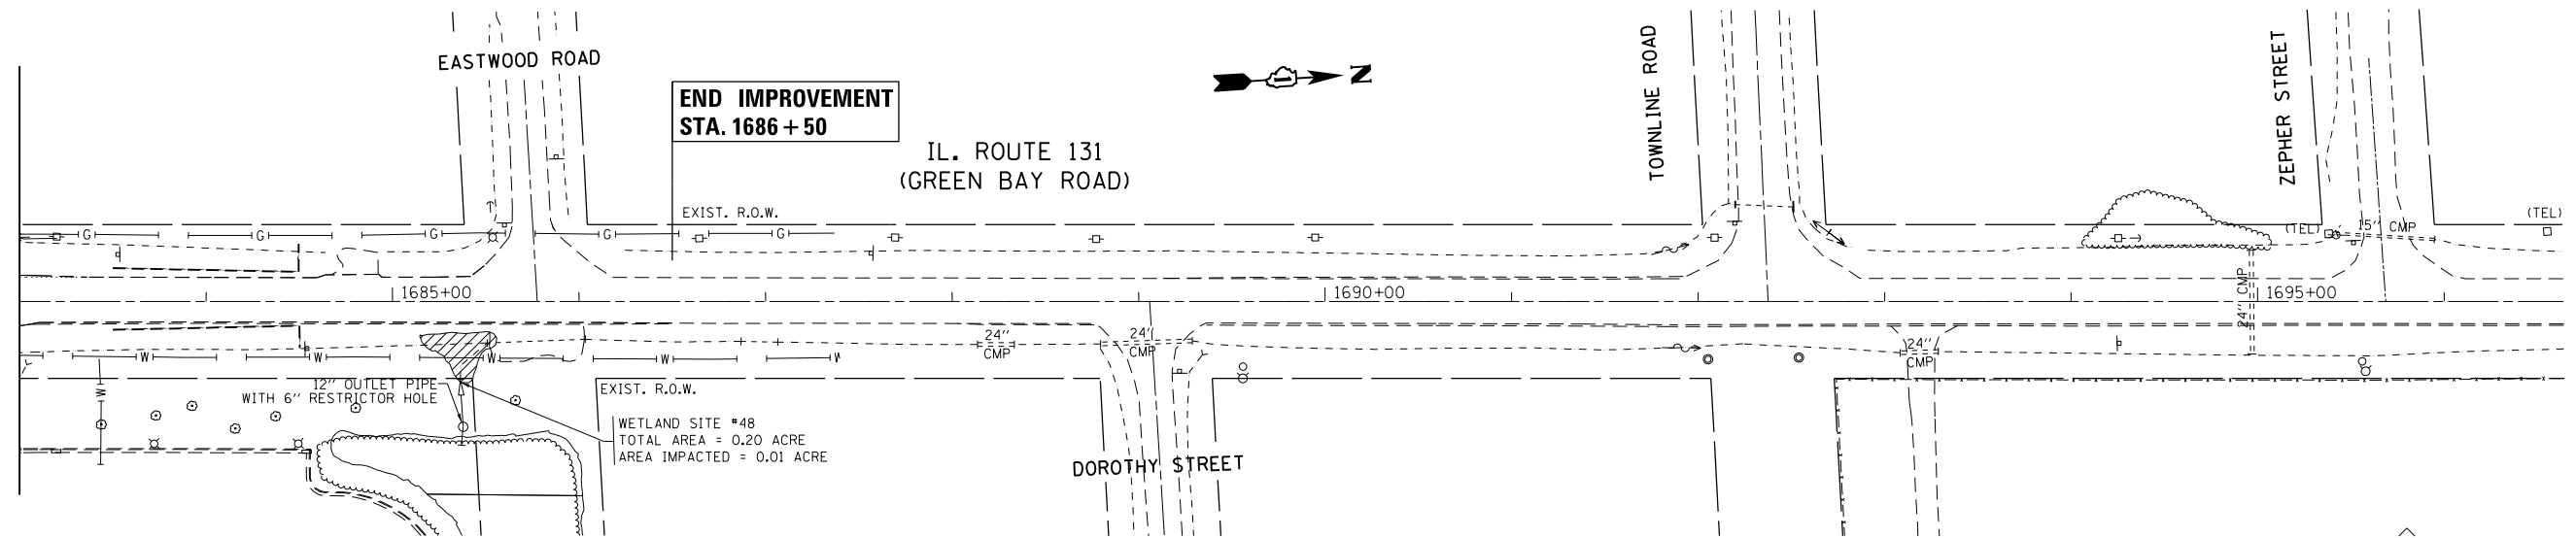

**EXISTING**

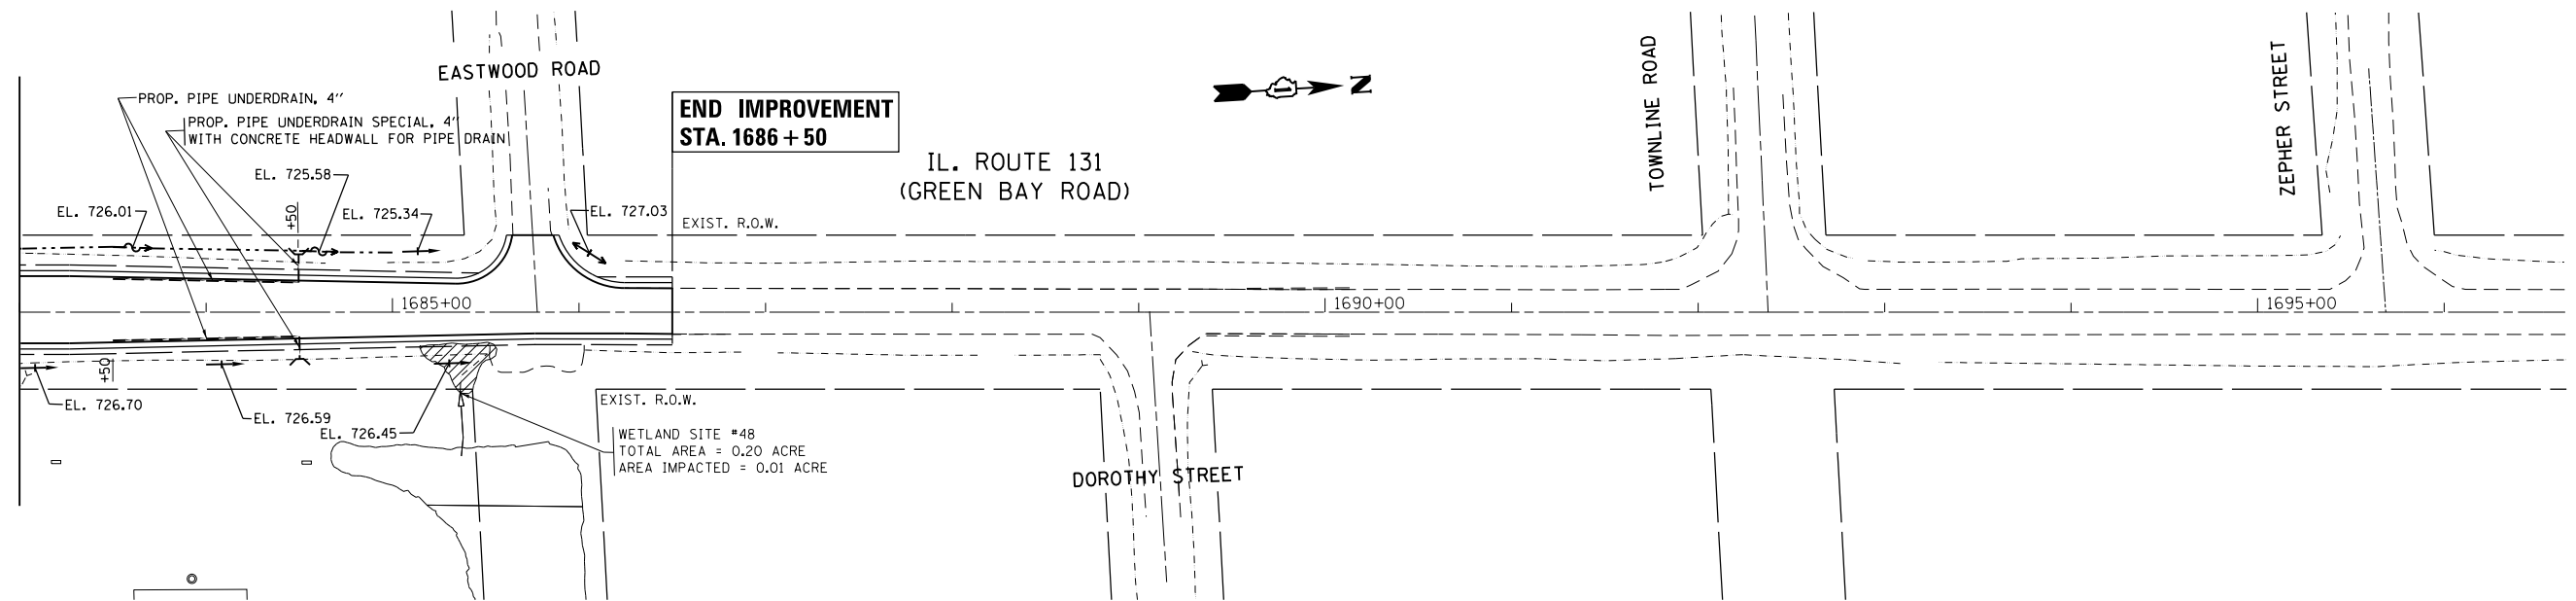

**PROPOSED**

FILE NAME = D159311-sh1-drain.dgn	USER NAME = guillaumejp	DESIGNED -	REVISED -
		DRAWN -	REVISED -
	PLOT SCALE = 100.0000' / in.	CHECKED -	REVISED -
	PLOT DATE = 4/3/2012	DATE -	REVISED -

**STATE OF ILLINOIS  
DEPARTMENT OF TRANSPORTATION**

**EXISTING & PROPOSED DRAINAGE PLAN  
IL. ROUTE 131 (GREEN BAY ROAD) AT YORKHOUSE ROAD**

SCALE: 1" = 50' SHEET NO. OF SHEETS STA. 1683+00.00 TO STA. 1698+00.00

F.A.U. RTE.	SECTION	COUNTY	TOTAL SHEETS	SHEET NO.
2711	27-N-2	LAKE	53	18
CONTRACT NO. 60P63				
ILLINOIS FED. AID PROJECT				