


Detail #3 End Diaphragms (Typ. Spans 15 - 17 UON)

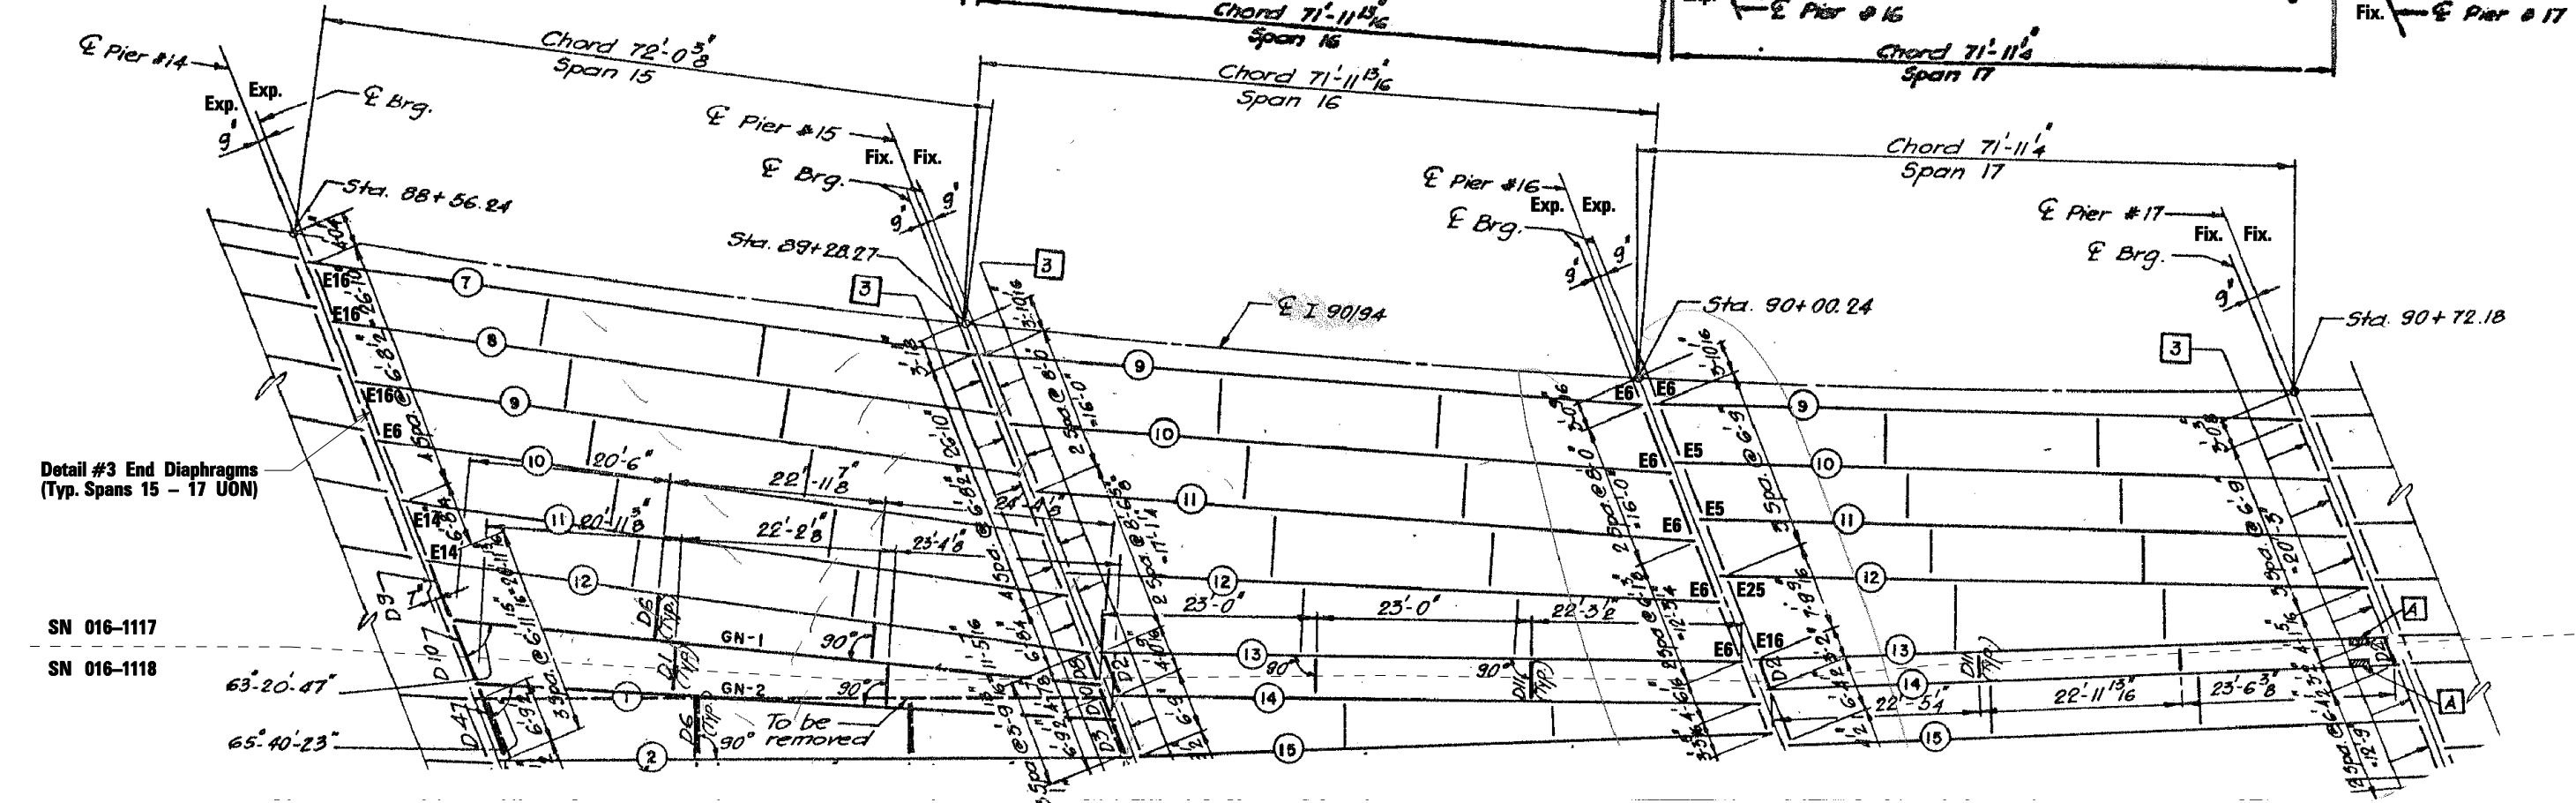

Detail #3 End Diaphragms (Typ. Spans 15 - 17 UON)

SN 016-1117
SN 016-1118

PLAN - SPANS 15, 16 & 17

FILE NAME :	USER NAME = aread	DESIGNED - AMR	REVISED -	STATE OF ILLINOIS DEPARTMENT OF TRANSPORTATION	FRAMING PLAN SPANS 15, 16 & 17 - LOCATION 2 STRUCTURE NO. 016-1117			F.A.I. R.E. 90/94	SECTION 2011-057-BP	COUNTY COOK	TOTAL SHEETS 98	SHEET NO. 28
	PLOT SCALE = 2.0000' / IN.	CHECKED - JMH	REVISED -		SCALE: NTS	SHEET NO. 7 OF 39 SHEETS	STA.	TO STA.	CONTRACT NO. 60P73			
	PLOT DATE = 3/29/2012	DATE - MARCH, 2012	REVISED -					ILLINOIS FED. AID PROJECT				