


PLAN - SPANS H7, H8 & H9

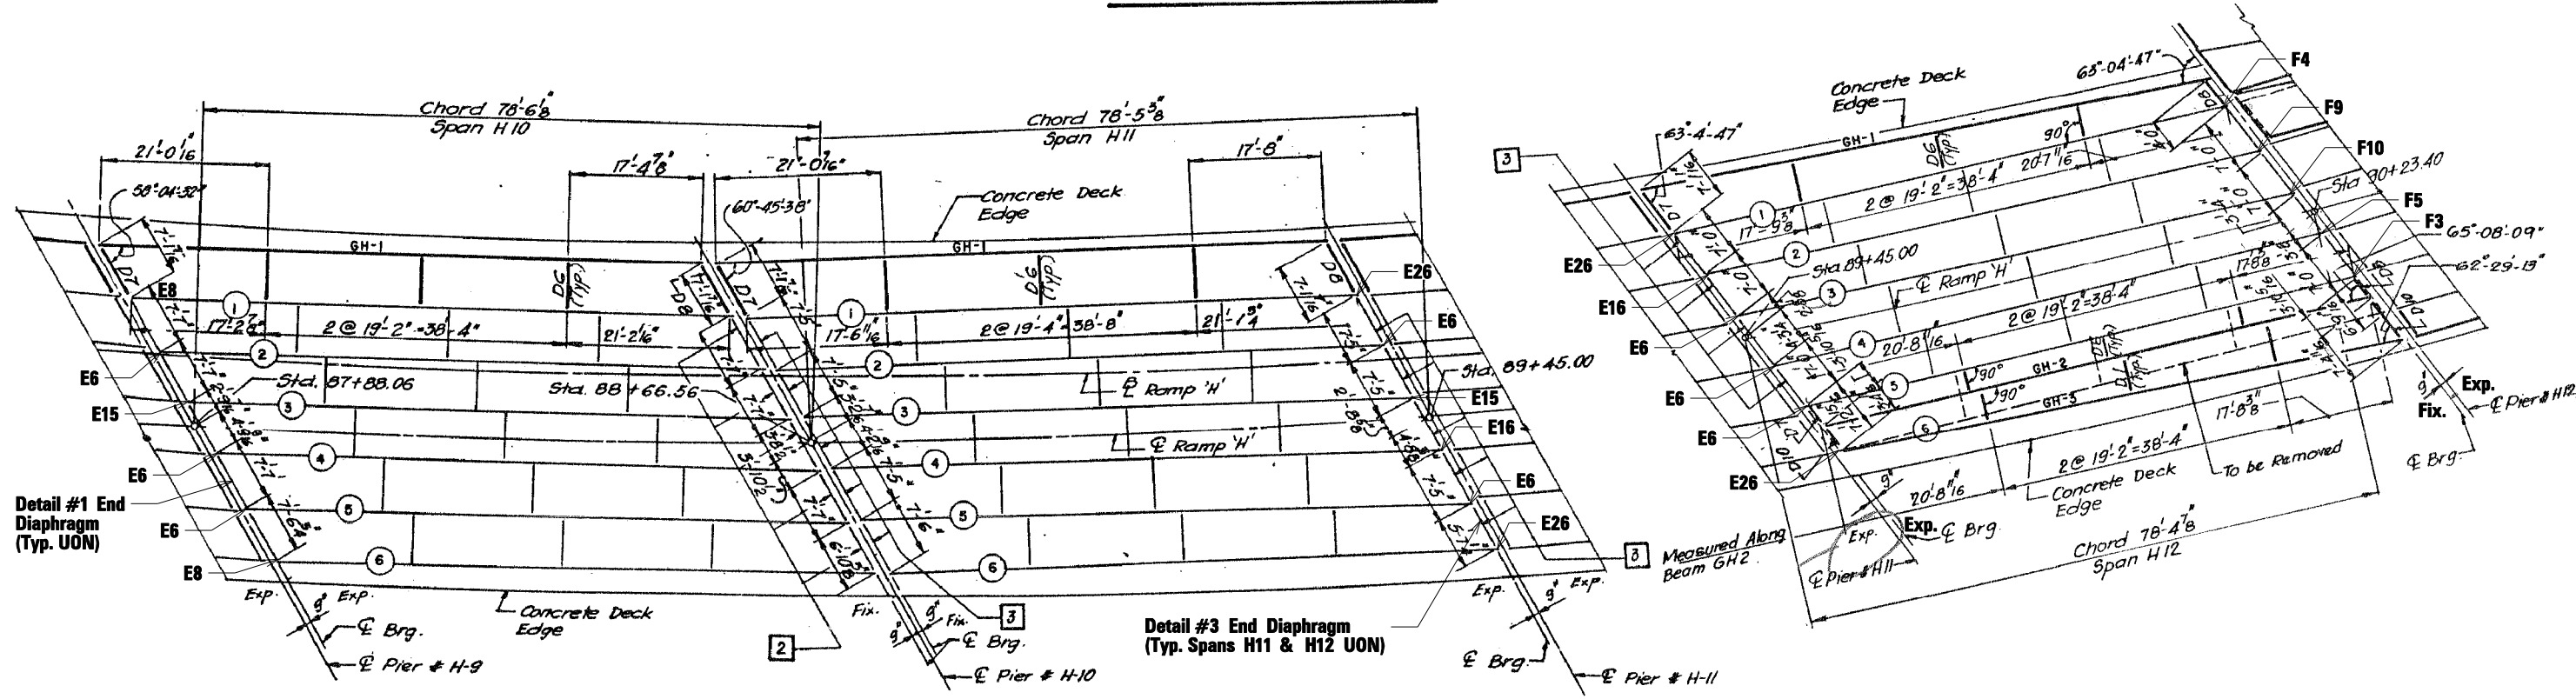

PLAN - SPANS H10, H11 & H12

FILE NAME = USER NAME = aread PLOT SCALE = 2.0000' / IN. PLOT DATE = 3/29/2012	DESIGNED - AMR DRAWN - AMR CHECKED - JMH DATE - MARCH, 2012	REVISED - REVISED - REVISED - REVISED -	STATE OF ILLINOIS DEPARTMENT OF TRANSPORTATION	FRAMING PLAN SPANS H7, H8, H9, H10, H11 & H12 - LOCATION 3 STRUCTURE NO. 016-1118			F.A.I. R.E. 90/94 SECTION 2011-057-BP COUNTY COOK TOTAL SHEETS 98 SHEET NO. 65 CONTRACT NO. 60P73 ILLINOIS FED. AID PROJECT
	SCALE: NTS SHEET NO. 5 OF 21 SHEETS STA. TO STA.						