



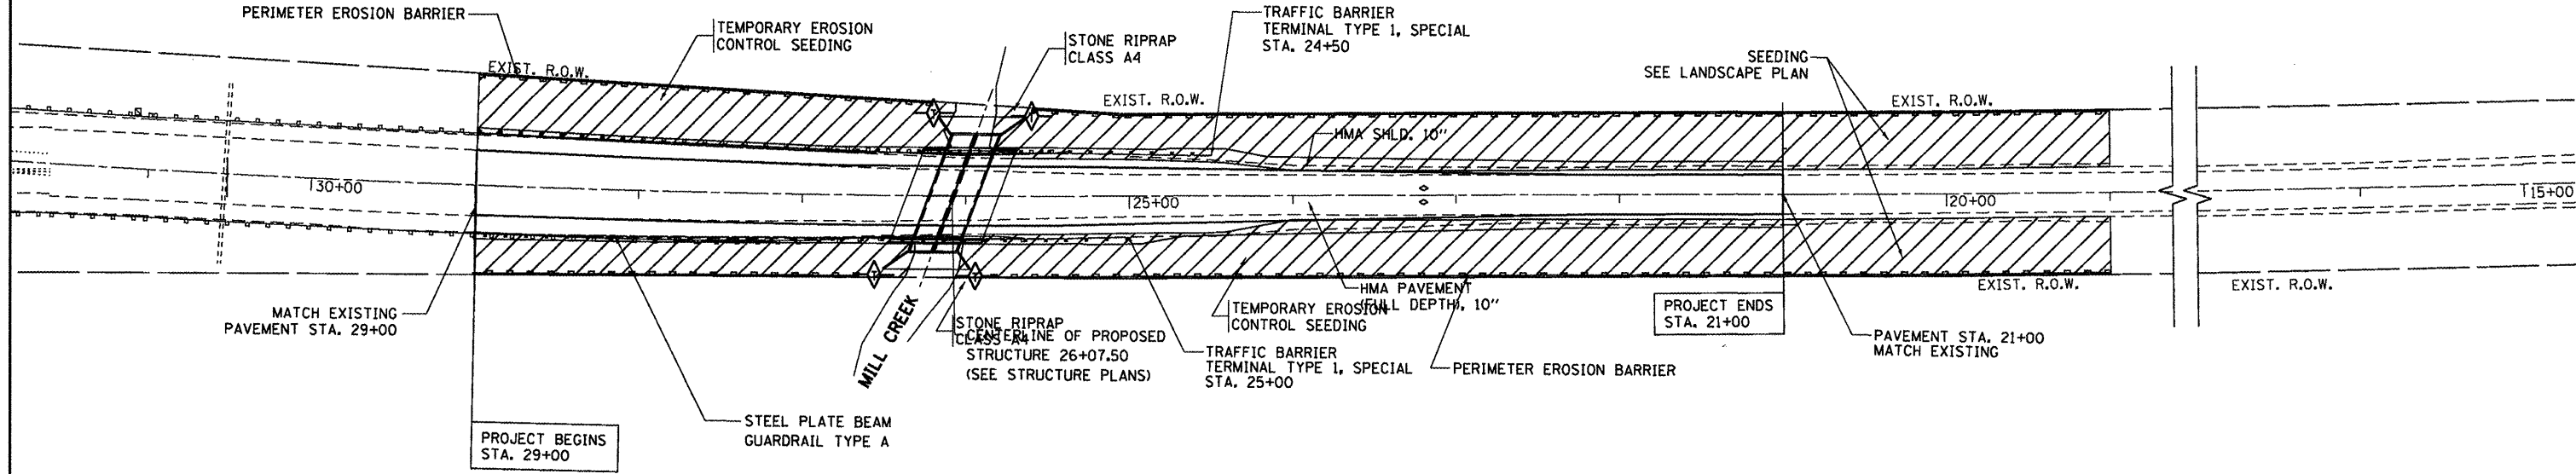

IL ROUTE 83

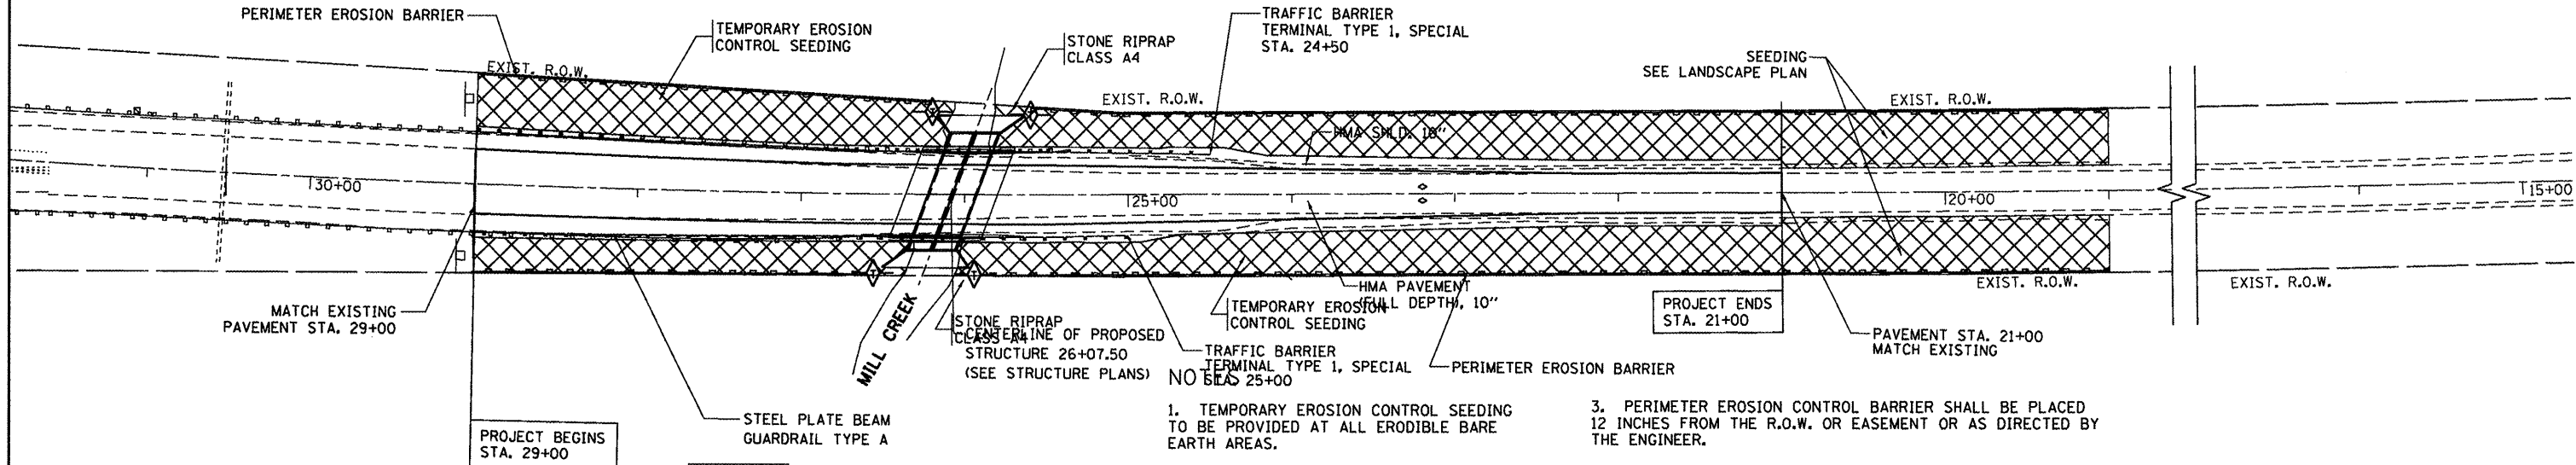

IL ROUTE 83



- TEMPORARY DITCH CHECK
- SELECTIVE MOWING STAKE
- PERIMETER EROSION BARRIER

- TEMPORARY EROSION CONTROL SEEDING AND EROSION CONTROL BLANKET
-

1. TEMPORARY EROSION CONTROL SEEDING TO BE PROVIDED AT ALL ERODIBLE BARE EARTH AREAS.
2. ALL EROSION CONTROL MEASURES SHALL BE IN ACCORDANCE WITH THE REQUIREMENTS OF THE STANDARD SPECIFICATIONS AND OF THE APPLICABLE STATE STANDARDS FOR THE ENTIRE DURATION OF THE CONTRACT OR UNTIL SUCH TIME AS DIRECTED BY THE ENGINEER.
3. PERIMETER EROSION CONTROL BARRIER SHALL BE PLACED 12 INCHES FROM THE R.O.W. OR EASEMENT OR AS DIRECTED BY THE ENGINEER.
4. AT ANY AREA WHERE THERE IS NO PROPOSED EARTH GRADING, THE EXISTING GROUND COVER SHALL REMAIN.
5. SELECTIVE CLEARING TO REMOVE UNSIGHTLY, INVASIVE SCRUB GROWTH WITHIN EASEMENT WILL BE REQUIRED FOR THIS PROJECT. THE PAY ITEM SELECTIVE CLEARING HAS BEEN INCLUDED IN THE SUMMARY OF QUANTITIES.

FILE NAME =	USER NAME = galbenjr	DESIGNED -	REVISED -
ca:\pwork\pwidot\galbenjr\d0201547\18798-shr-eros.dgn		DRAWN -	REVISED -
PLOT SCALE = 100.0000' / in.		CHECKED -	REVISED -
PLOT DATE = 2/23/2012		DATE -	REVISED -

STATE OF ILLINOIS
DEPARTMENT OF TRANSPORTATION

ILLINOIS ROUTE 53 OVER MILL CREEK
EROSION AND SEDIMENT CONTROL PLAN

SCALE: SHEET OF SHEETS STA. TO STA.

F.A.P. RTE.	SECTION	COUNTY	TOTAL SHEETS	SHEET NO.
344	102Y-A-B	COOK	31	10
CONTRACT NO. 62339				
ILLINOIS FED. AID PROJECT				