


# SUGAR LANE

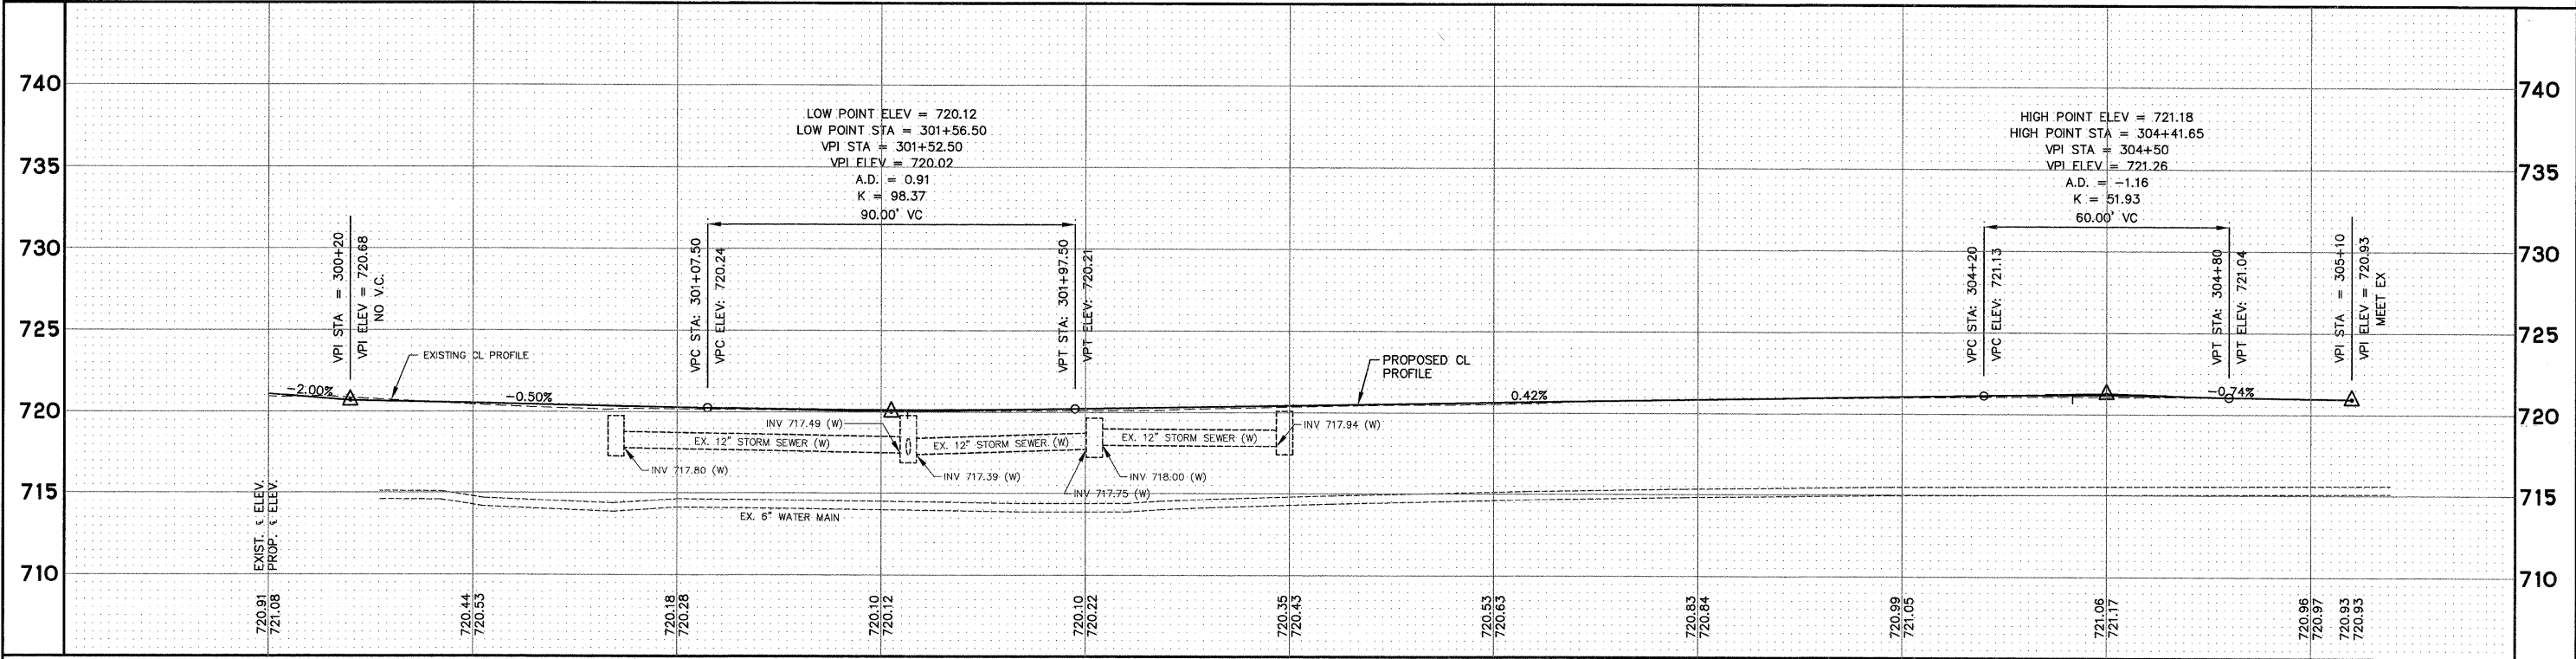

Engineering Enterprises, Inc. CONSULTING ENGINEERS 52 Wheeler Road Sugar Grove, Illinois 60554 630.466.6700 / www.eeiweb.com		USER NAME = PLOT SCALE = PLOT DATE =	DESIGNED - DRAWN - CHECKED - DATE -	REVISED - REVISED - REVISED - REVISED -	<b>STATE OF ILLINOIS</b> <b>DEPARTMENT OF TRANSPORTATION</b>	<b>SUGAR LANE - PLAN AND PROFILE</b> SCALE: 1"=20' SHEET NO. 6 OF 7 SHEETS STA. 300+00 TO STA. 304+80	F.A.P. RTE. 326 SECTION 10-00023-00-ES COUNTY KANE TOTAL SHEETS 70 SHEET NO. 20 CONTRACT NO. 63700 FED. ROAD DIST. NO. 1 ILLINOIS FED. AID PROJECT NO. M-9003(717)
--	--	--	--	--	---	--	---

Plotted: February 20, 2012 @ 10:51 AM By: Kris Pung - Tab: 20 - Sugar Profile - 22x34  
 Path: H:\SUGAR\PROJ\1002\DWG\DWG\_FINAL\ENG\SG\_002\_PP-ROADWAY