

F.A.P. RTE.	SECTION	COUNTY	TOTAL SHEETS	SHEET NO.
753	(140RS-6, 141RS-7)	SANGAMON	98	1
		ILLINOIS	CONTRACT NO. 72E12	

**INDEX OF SHEETS**

- 1 COVER SHEET
- 2 GENERAL NOTES, A.D.T., MIX TABLES
- 3-8 SUMMARY OF QUANTITIES
- 9-19 TYPICAL CROSS SECTIONS
- 20-27 SCHEDULES OF QUANTITIES
- 28, 29 BENCHMARKS, CROSS TIES
- 30-37 PLAN SHEETS (AUBURN TO I-55 INTERCHANGE)
- 38-44 PLAN SHEETS (I-55 INTERCHANGE)
- 45-49 PLAN SHEETS (I-55 INTERCHANGE TO PAWNEE)
- 50, 51 PLAN AND PROFILE (IL 104 /I-55 INTERCHANGE)
- 52-54 SUGAR CREEK STRUCTURE PATCHING, RESURFACING
- 55-58 SUGAR CREEK STAGING PLAN
- 59-63 STORM WATER POLLUTION PREVENTION PLAN
- 64 INTERSECTION ELEVATION DETAIL, I-55 S.B. EXIT /IL 104
- 65-69 MISCELLANEOUS DETAILS (BUTT-JOINTS, ISLANDS, SUPERELEVATIONS, SIDEROADS & ENTRANCES)
- 70-74 PAVEMENT MARKING PLANS
- 75 DIXON ROAD /IL 104 EXCAVATION PLAN
- 76-81 DIXON ROAD /IL 104 CROSS SECTIONS
- 82-88 IL 104 MEDIAN REMOVAL CROSS SECTIONS
- 89-98 I-55 SOUTHBOUND EXIT RAMP CROSS SECTIONS

**STATE OF ILLINOIS**  
**DEPARTMENT OF TRANSPORTATION**  
**DIVISION OF HIGHWAYS**

**PROPOSED**  
**HIGHWAY PLANS**



**FAP ROUTE 753 (IL 104)**  
**SECTION (140RS-6, 141RS-7)**  
**PROJECT ACF-HSIP-0753(042)**  
**RESURFACING (PPP), INTERCHANGE IMPROVEMENTS**  
**SANGAMON COUNTY**  
**C-96-033-11**

D-96-033-11



**HIGHWAY STANDARDS**

000001-06	701011-02	701901-02
001006	701201-04	720001-01
442201-03	701301-04	720006-03
601001-04	701306-03	728001-01
606001-04	701311-03	729001-01
606301-04	701316-06	731001-01
606306-03	701326-04	780001-03
701001-02	701456-02	781001-03
701006-03		

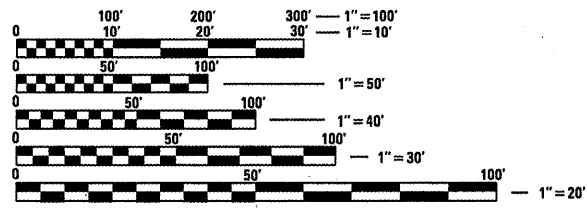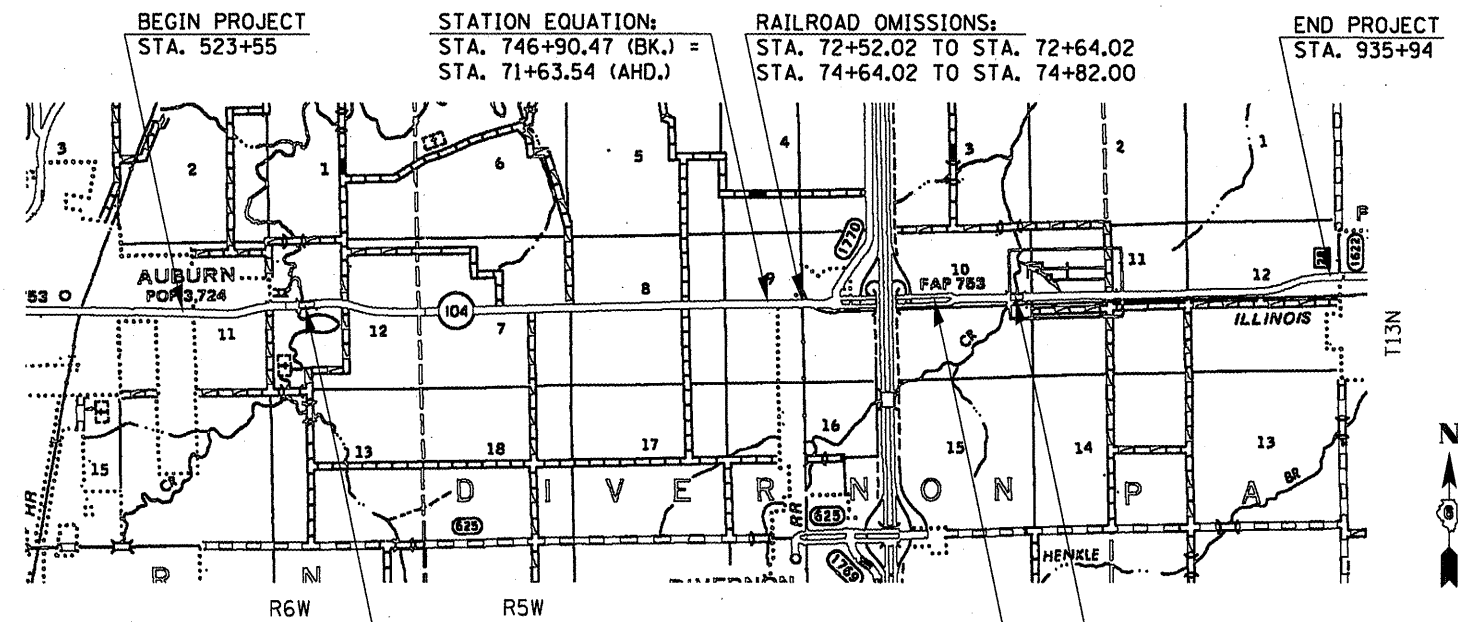

FULL SIZE PLANS HAVE BEEN PREPARED USING STANDARD ENGINEERING SCALES. REDUCED SIZED PLANS WILL NOT CONFORM TO STANDARD SCALES. IN MAKING MEASUREMENTS ON REDUCED PLANS, THE ABOVE SCALES MAY BE USED.

J.U.L.I.E.  
 JOINT UTILITY LOCATION INFORMATION FOR EXCAVATION  
 1-800-892-0123  
 OR 811

**LOCATION MAP**

GROSS LENGTH = 40,961.53 FT. = 7.758 MILES  
 NET LENGTH = 40,501.49 FT. = 7.671 MILES  
 A.D.T. FOR IL RTE. 104 = SEE SHEET 2

PROJECT ENGINEER: VINCE MADONIA (217) 785-9046  
 PROJECT MANAGER: TIM SLAGLE (217) 785-5338

**CONTRACT NO. 72E12**

STATE OF ILLINOIS  
 DEPARTMENT OF TRANSPORTATION  
 DIVISION OF HIGHWAYS

SUBMITTED *March 5 20 12*  
*Regan L. Driskell*  
 DEPUTY DIRECTOR OF HIGHWAYS, REGION ENGINEER

*May 11 20 12*  
*John D. Bauamelli P.E.*  
 ENGINEER OF DESIGN AND ENVIRONMENT

*May 11 20 12*  
*William R. Freja*  
 DIRECTOR OF HIGHWAYS, CHIEF ENGINEER

**PRINTED BY THE AUTHORITY**  
**OF THE STATE OF ILLINOIS**