




SEE SHEET 11  
CAREER CENTER ROAD

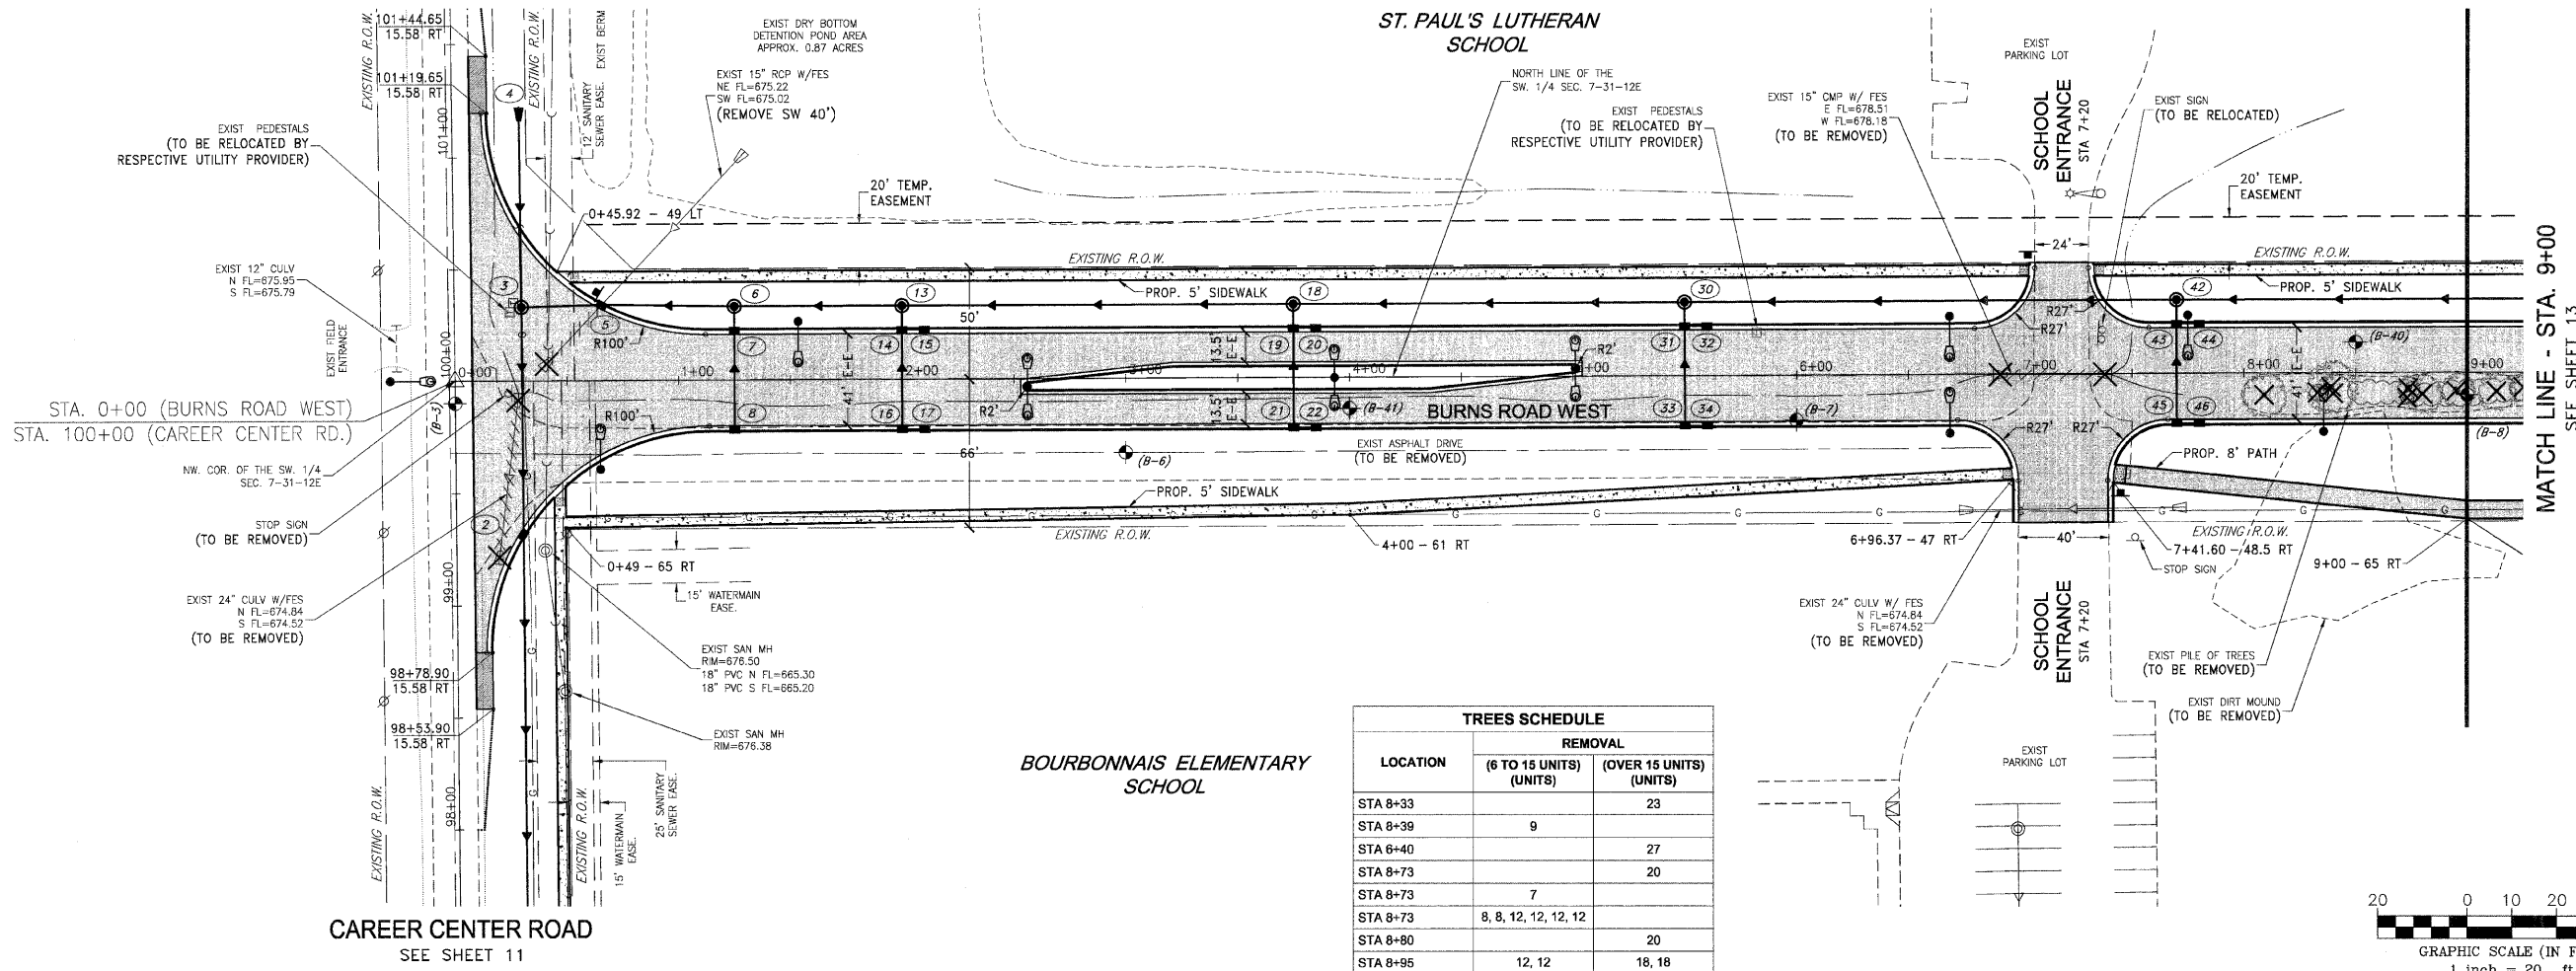

LOCATION	REMOVAL	
	(6 TO 15 UNITS) (UNITS)	(OVER 15 UNITS) (UNITS)
STA 8+33		23
STA 8+39	9	
STA 8+40		27
STA 8+73		20
STA 8+73	7	
STA 8+73	8, 8, 12, 12, 12, 12	
STA 8+90		20
STA 8+95	12, 12	18, 18

 

CAREER CENTER ROAD  
SEE SHEET 11

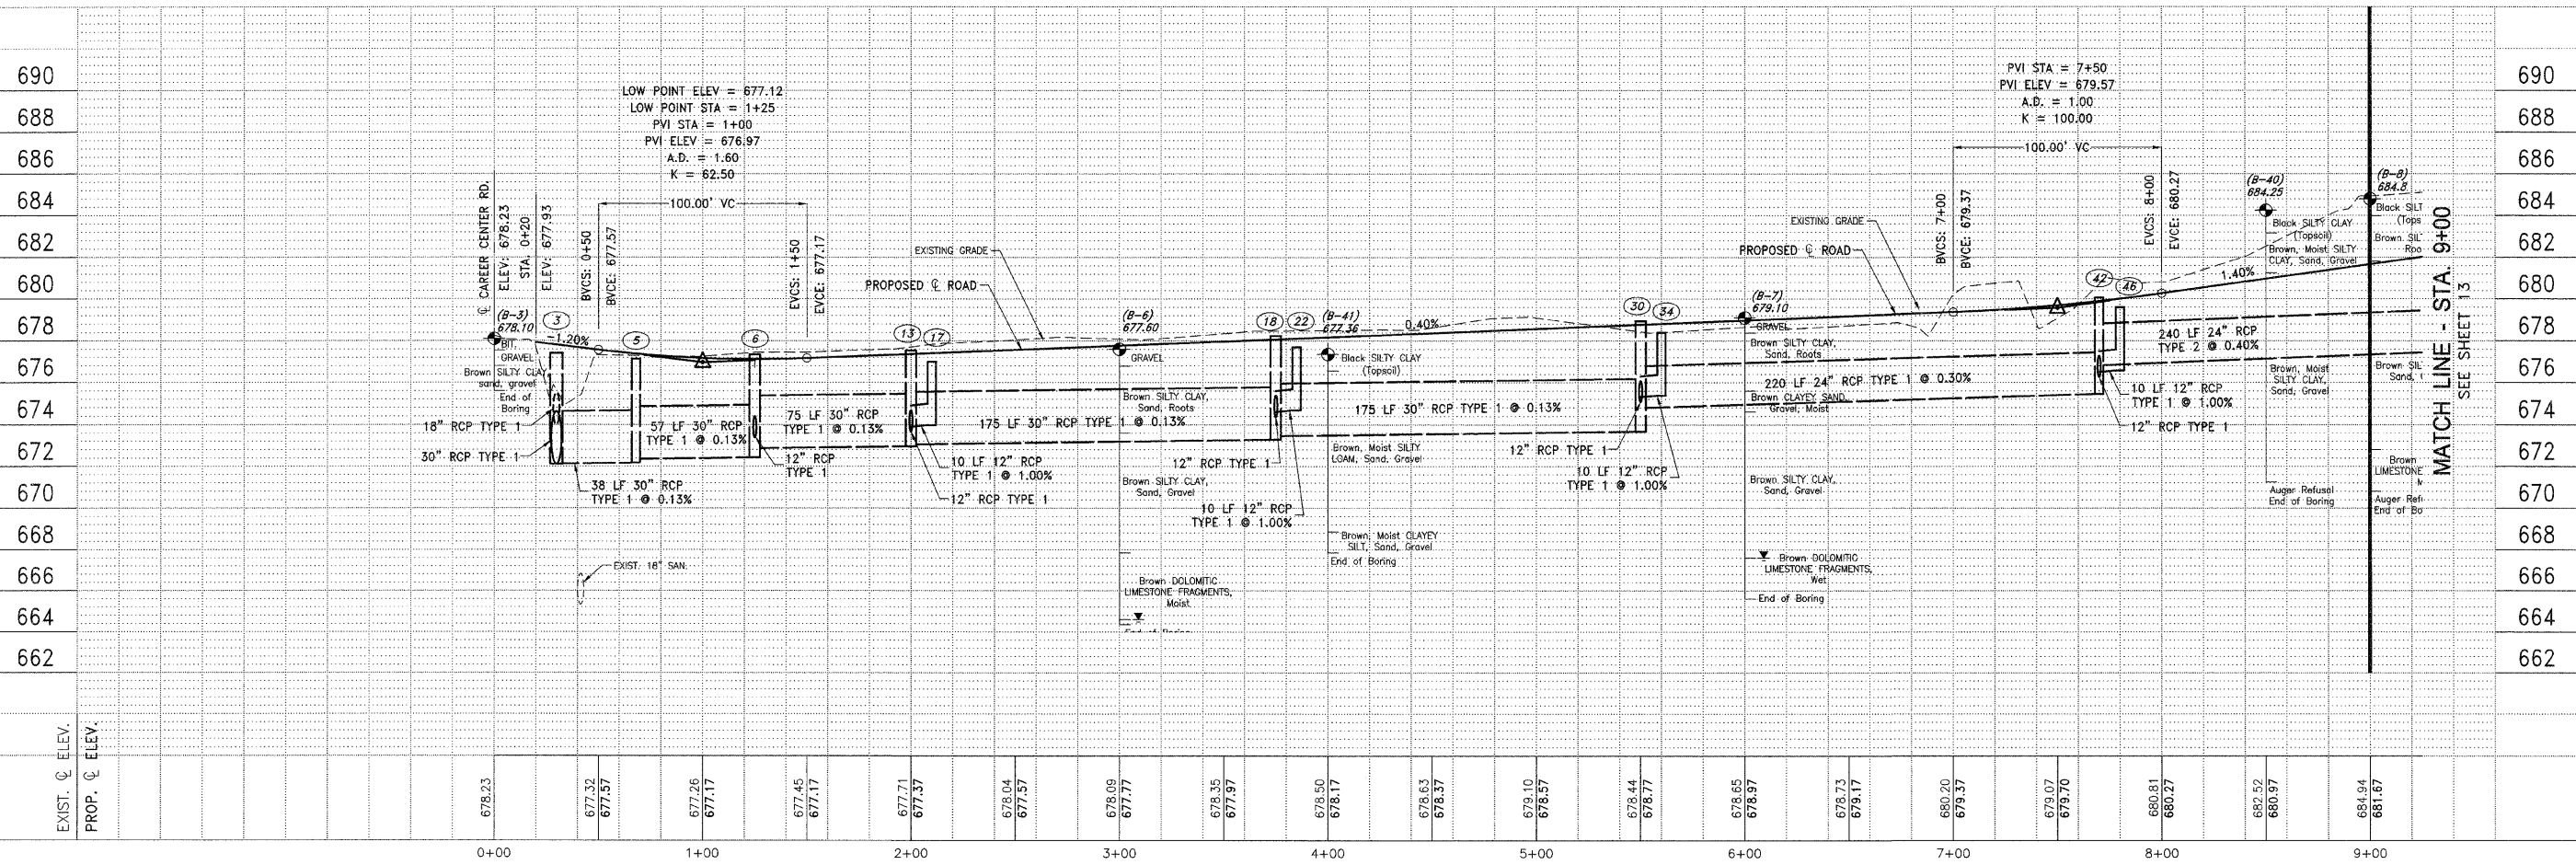

FAU 12	SECTION **	COUNTY KANKAKEE	TOTAL SHEETS 36	SHEET NO. 12
CONTRACT NO. 87315				
FED. ROAD DIST. NO. ILLINOIS FED. AID PROJECT				
* BURNS ROAD WEST - FAU 6212				
** 03-00058-01-FP				
<b>TYSON ENGINEERING, INC.</b>				
CONSULTING CIVIL ENGINEERS LAND SURVEYORS DESIGN FIRM LICENSE #164-001136				
367 SOUTH SCHUYLER AVENUE KANKAKEE, ILLINOIS 60901 PHONE (815) 932-7406				
This document and the ideas and designs incorporated herein, as an instrument of professional service, is the property of Tyson Engineering Inc. and is not to be used in whole or in part, for any other project without written authorization of Tyson Engineering Inc.				
Do not scale drawings. Use dimensions only. Contractor shall be responsible for verifying all dimensions. Information hereon and herein is confidential.				
<b>REVISIONS</b>				
NO.	DATE	BY	DESCRIPTION	
<b>BURNS ROAD WEST PLAN AND PROFILE STA. 0+00 TO STA. 9+00</b>				
<b>PROPOSED IMPROVEMENTS FOR BURNS ROAD WEST FROM CAREER CENTER ROAD TO BURNING BUSH DRIVE</b>				
<b>SECTION 03-00058-01-FP</b>				
DATE:	3/23/12	JOB NO.	E05055	
SCALE:	HORZ.: 1"=40' VERT.: 1"=4'	FILE NO.		
DRAWN BY:	MRG	SHEET	12	
CHECKED BY:	SRM		36	