
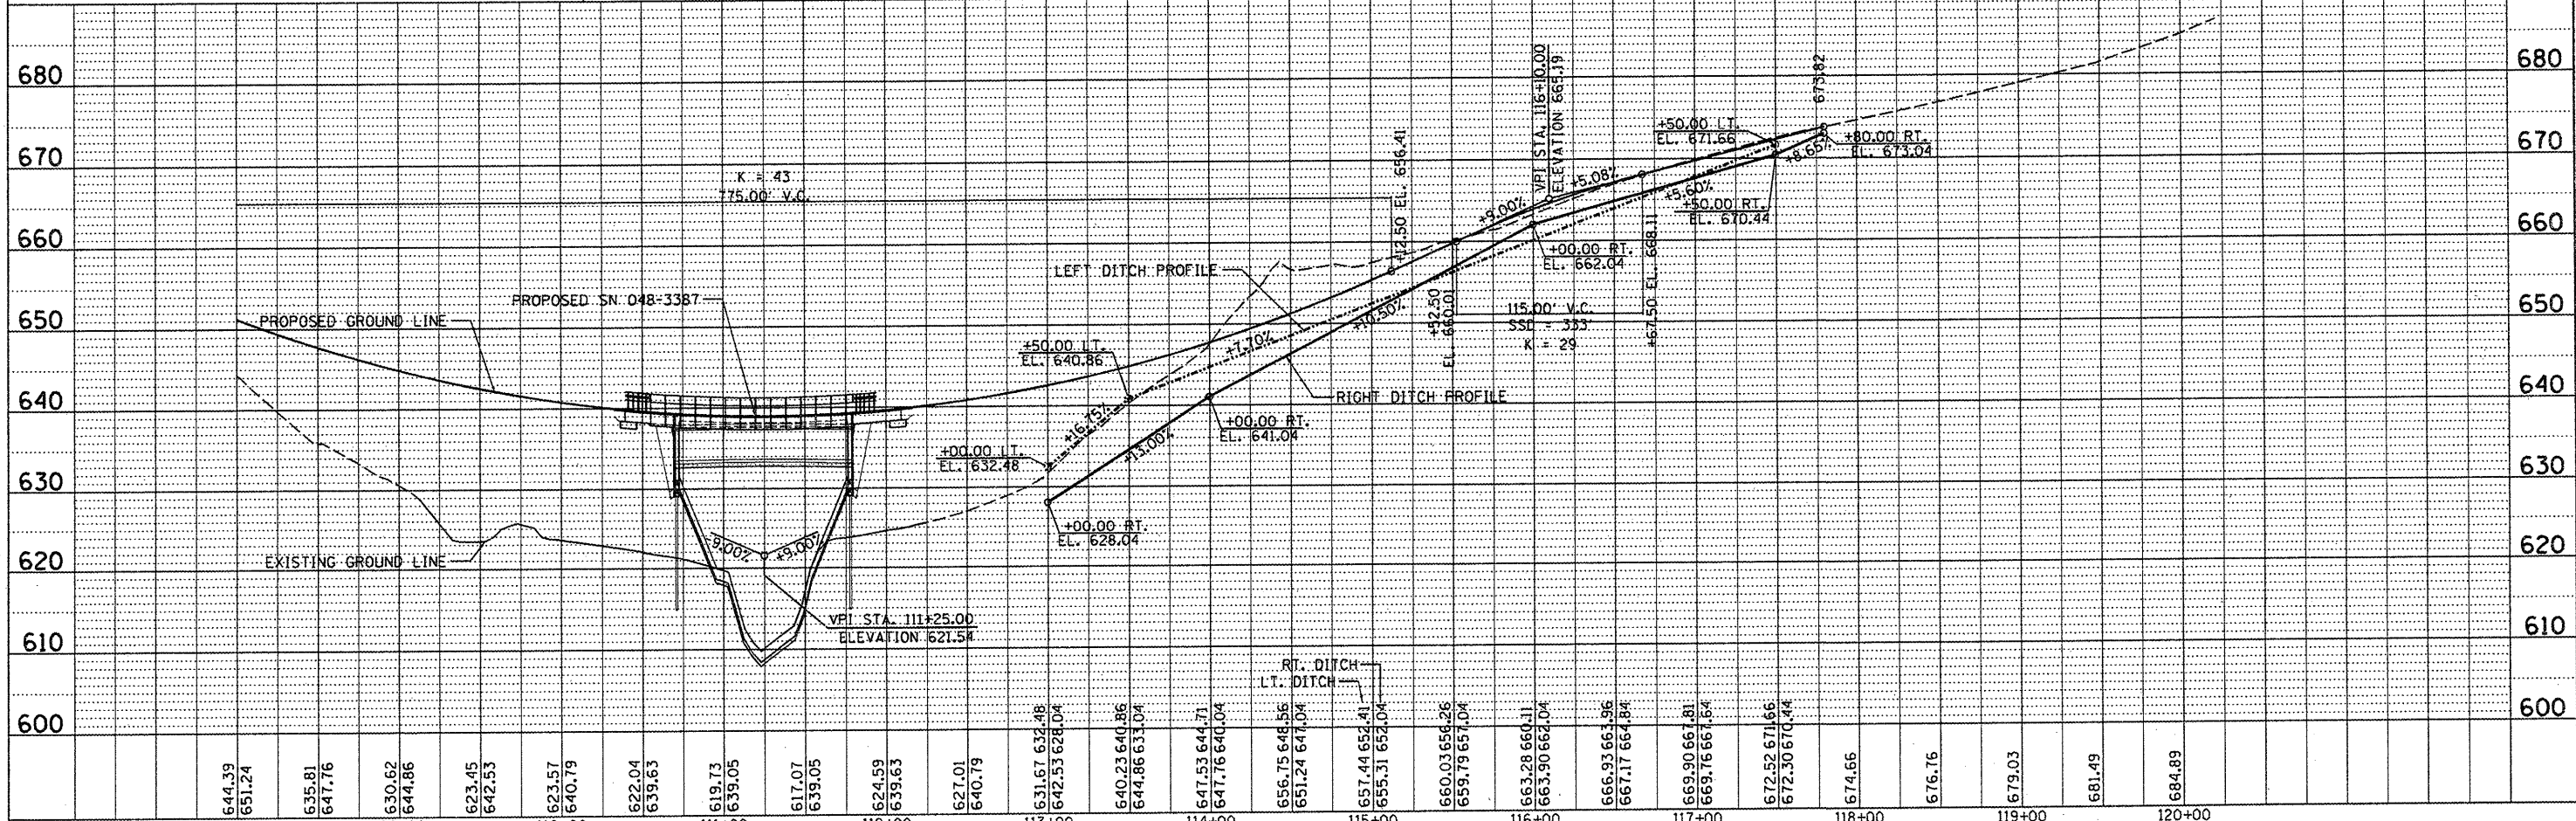


DATE	
BY	
REVISION	
NO.	
DATE	
BY	
REVISION	
NO.	
DATE	
BY	
REVISION	
NO.	

© Copyright Hanson Professional Services Inc. 2012

DATE	
BY	
REVISION	
NO.	
DATE	
BY	
REVISION	
NO.	

DATE	
BY	
REVISION	
NO.	
DATE	
BY	
REVISION	
NO.	

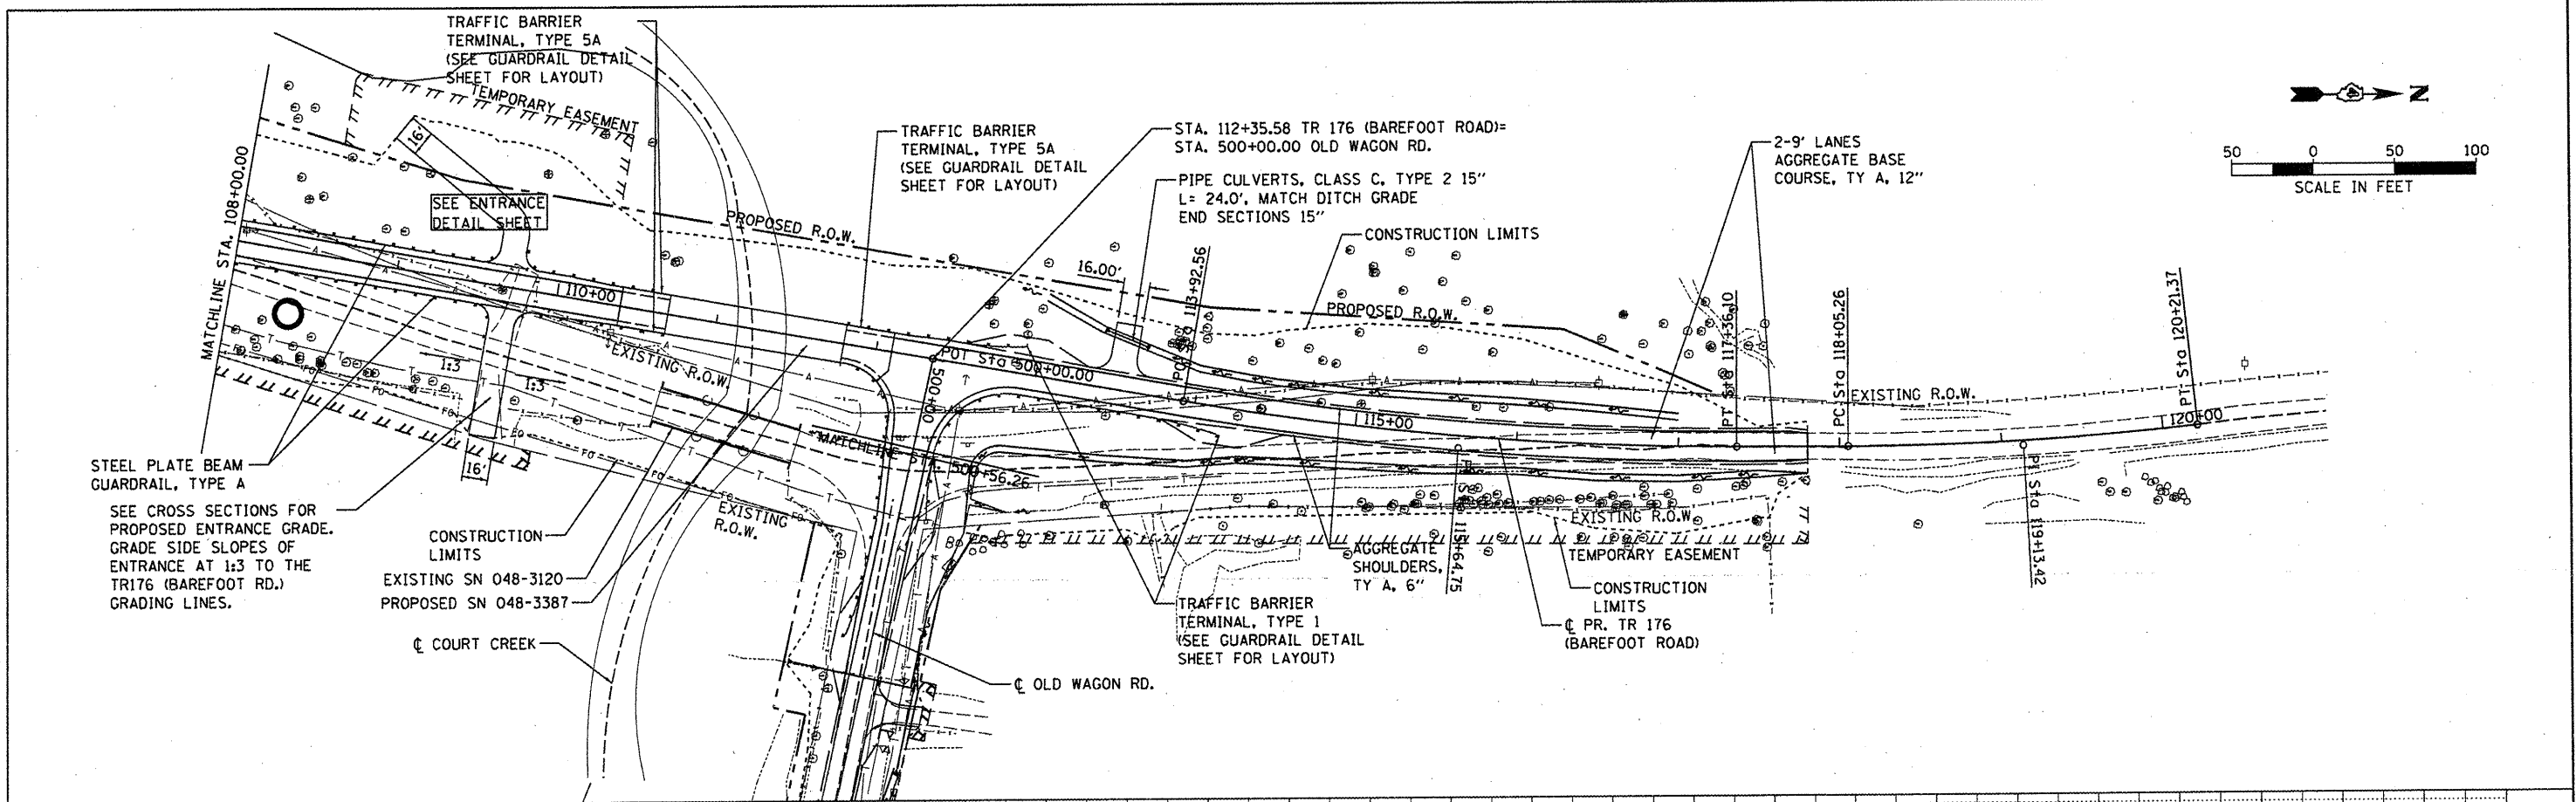

FILE NAME =	USER NAME = dows00878	DESIGNED MGD	REVISED -
at:\pwise_work\do_not_delete\dms27369\c-702.dgn		DRAWN DLG	REVISED -
PLOT SCALE = 100.0000' / in.		CHECKED CAL	REVISED -
PLOT DATE = 8/2/12		DATE 1/12/12	REVISED -

STATE OF ILLINOIS
DEPARTMENT OF TRANSPORTATION

TR 176 (BAREFOOT ROAD)
PLAN AND PROFILE

SCALE: 1"=50' SHEET NO. OF SHEETS STA. TO STA.

F.A. RTE.	SECTION	COUNTY	TOTAL SHEETS	SHEET NO.
TR176	05-15103-00-BR	KNOX	97	15
	05-15106-01-BR		CONTRACT NO. 89429	
ILLINOIS FED. AID PROJECT			BROS 0095 (128)	