
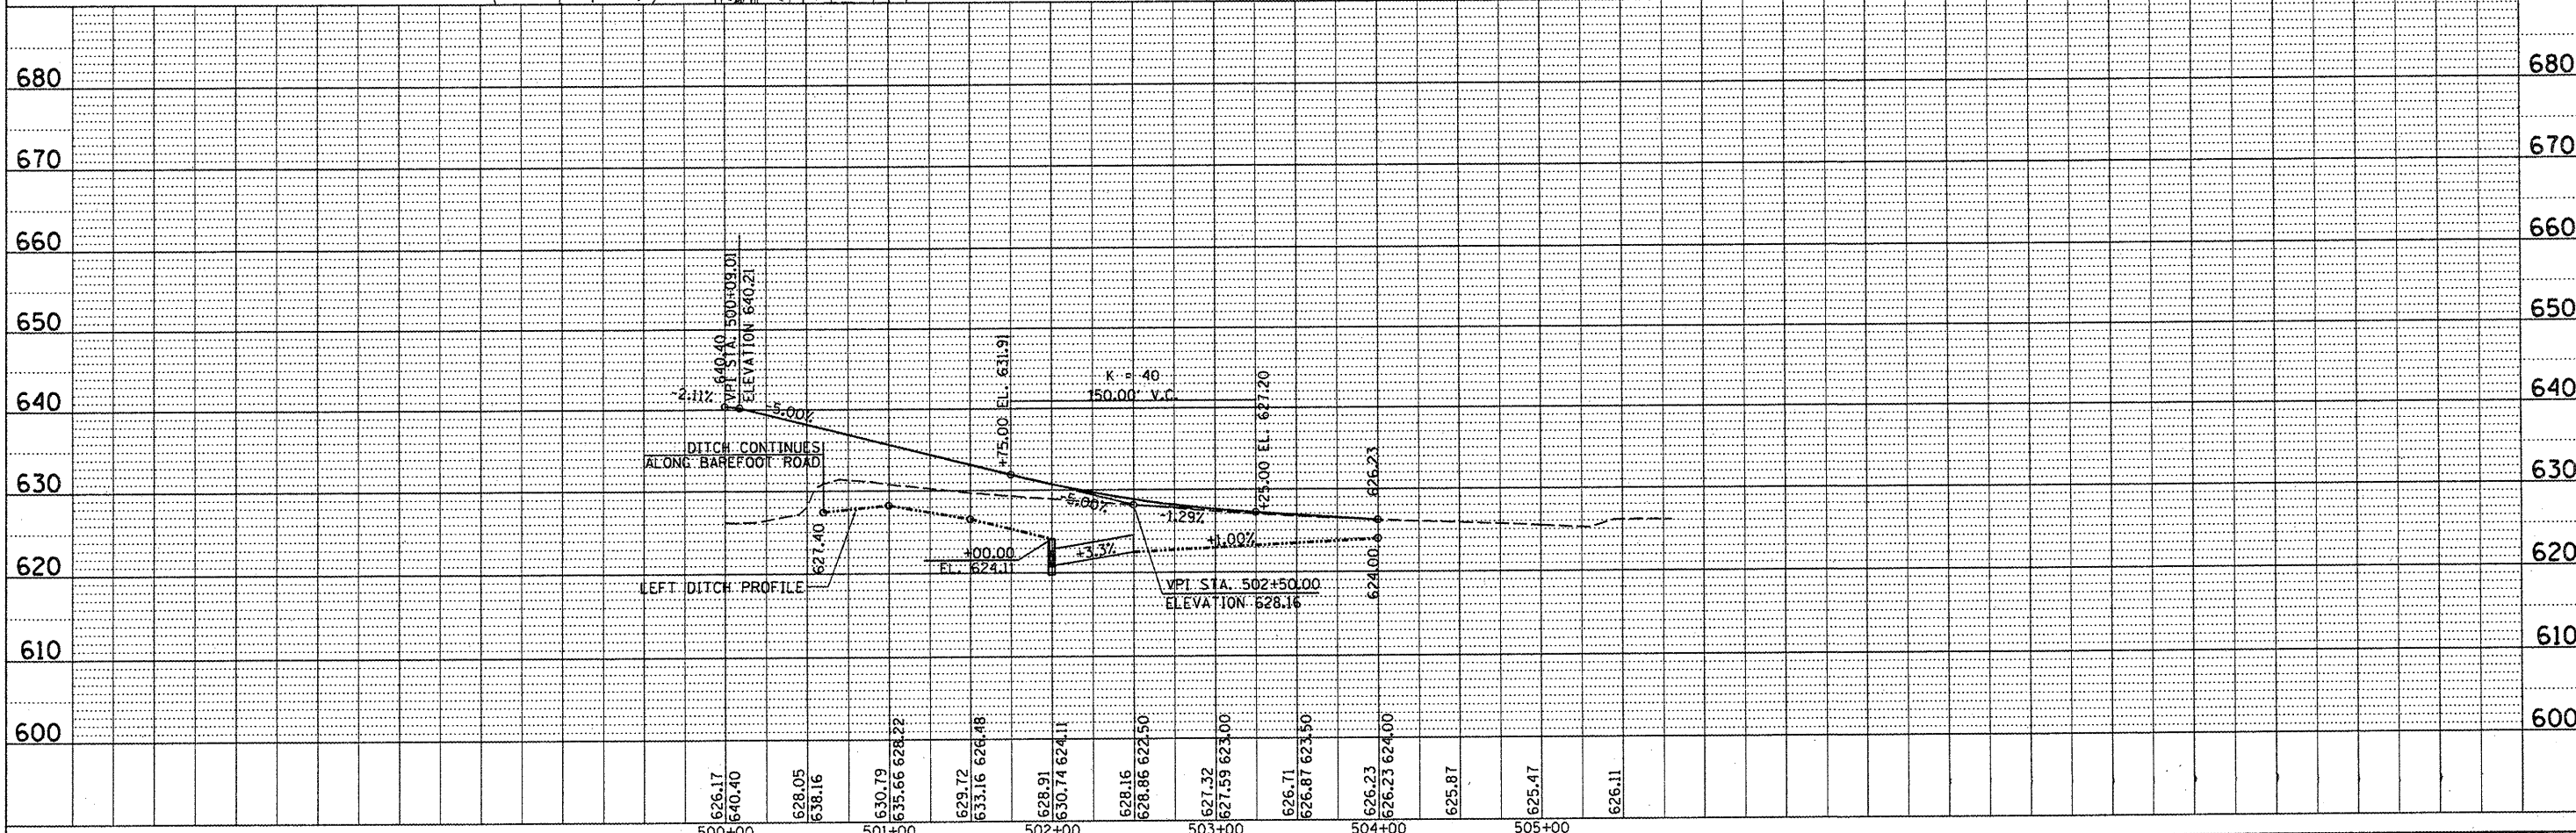
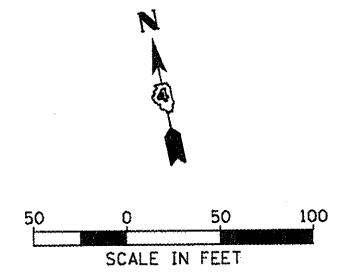


DATE	
BY	
REVISIONS	
NO.	
DESCRIPTION	
DATE	
BY	
PLANNING	
DESIGN	
CHECKING	
IN CHARGE	
DATE	

© Copyright Hanson Professional Services Inc. 2012
HANSON

DATE	
BY	
REVISIONS	
NO.	
DESCRIPTION	
DATE	
BY	
PROFILES	
GRADES	
STRUCTURE	
NOTATIONS	
DATE	

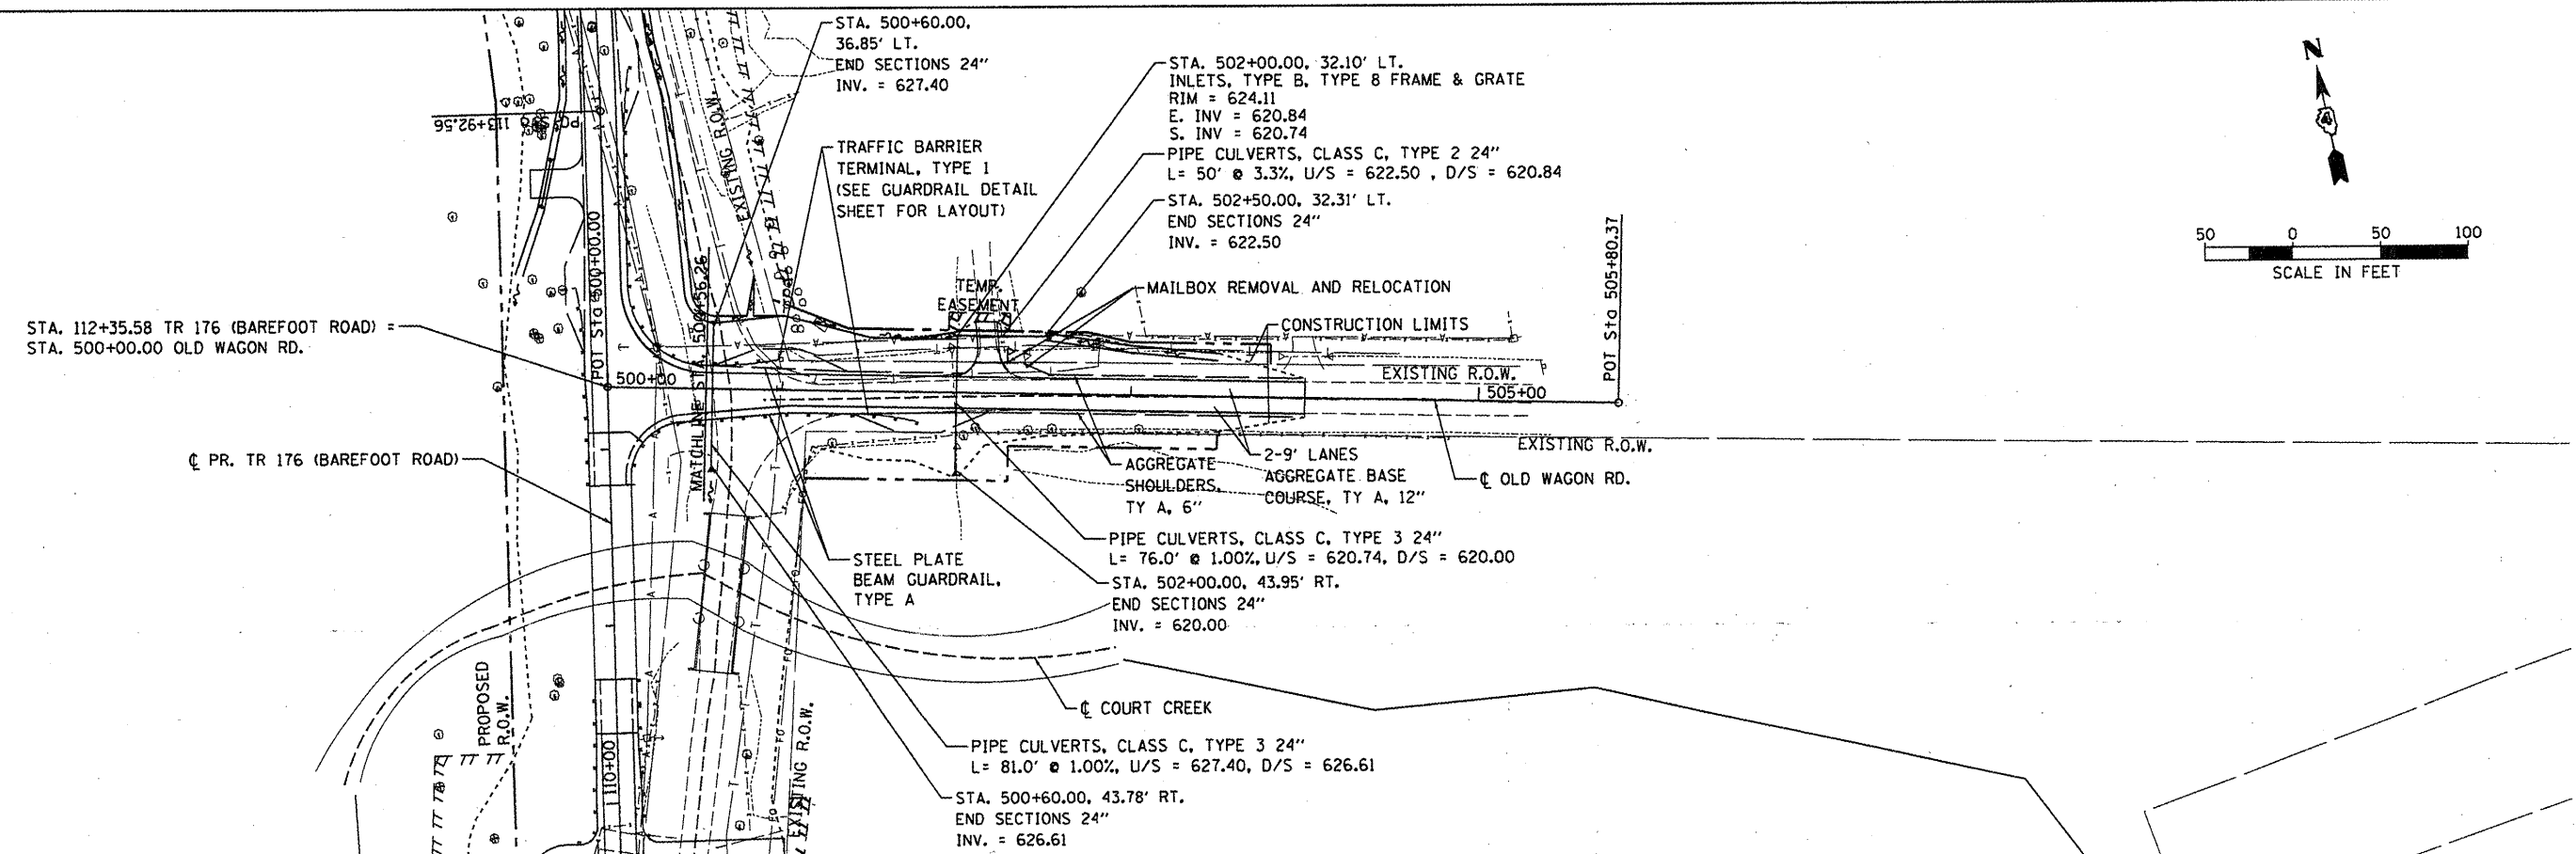

FILE NAME =	USER NAME = davis00878	DESIGNED MGD	REVISED -	STATE OF ILLINOIS DEPARTMENT OF TRANSPORTATION	OLD WAGON ROAD PLAN AND PROFILE	F.A. RTE.	SECTION	COUNTY	TOTAL SHEETS	SHEET NO.
ca:\pwise\work\do_not_delete\dms27369\c-783.dgn	DRAWN DLC	REVISED -	TR176			05-15103-00-BR	KNOX	97	16	
PLDT SCALE = 1/80.0000' / 1"	CHECKED CAL	REVISED -	05-15106-01-BR			CONTRACT NO. 89429		ILLINOIS FED. AID PROJECT BROS 0095 0281		
PLDT DATE = 02/02/2012	DATE 1/12/12	REVISED -	SCALE: 1"=50'			SHEET NO. OF SHEETS STA. TO STA.				