


LEGEND

	INLET AND PIPE PROTECTION
	TEMPORARY DITCH CHECK
	PERIMETER EROSION BARRIER
	STONE RIPRAP
	TEMPORARY EROSION CONTROL BLANKET
	TURF REINFORCEMENT MAT

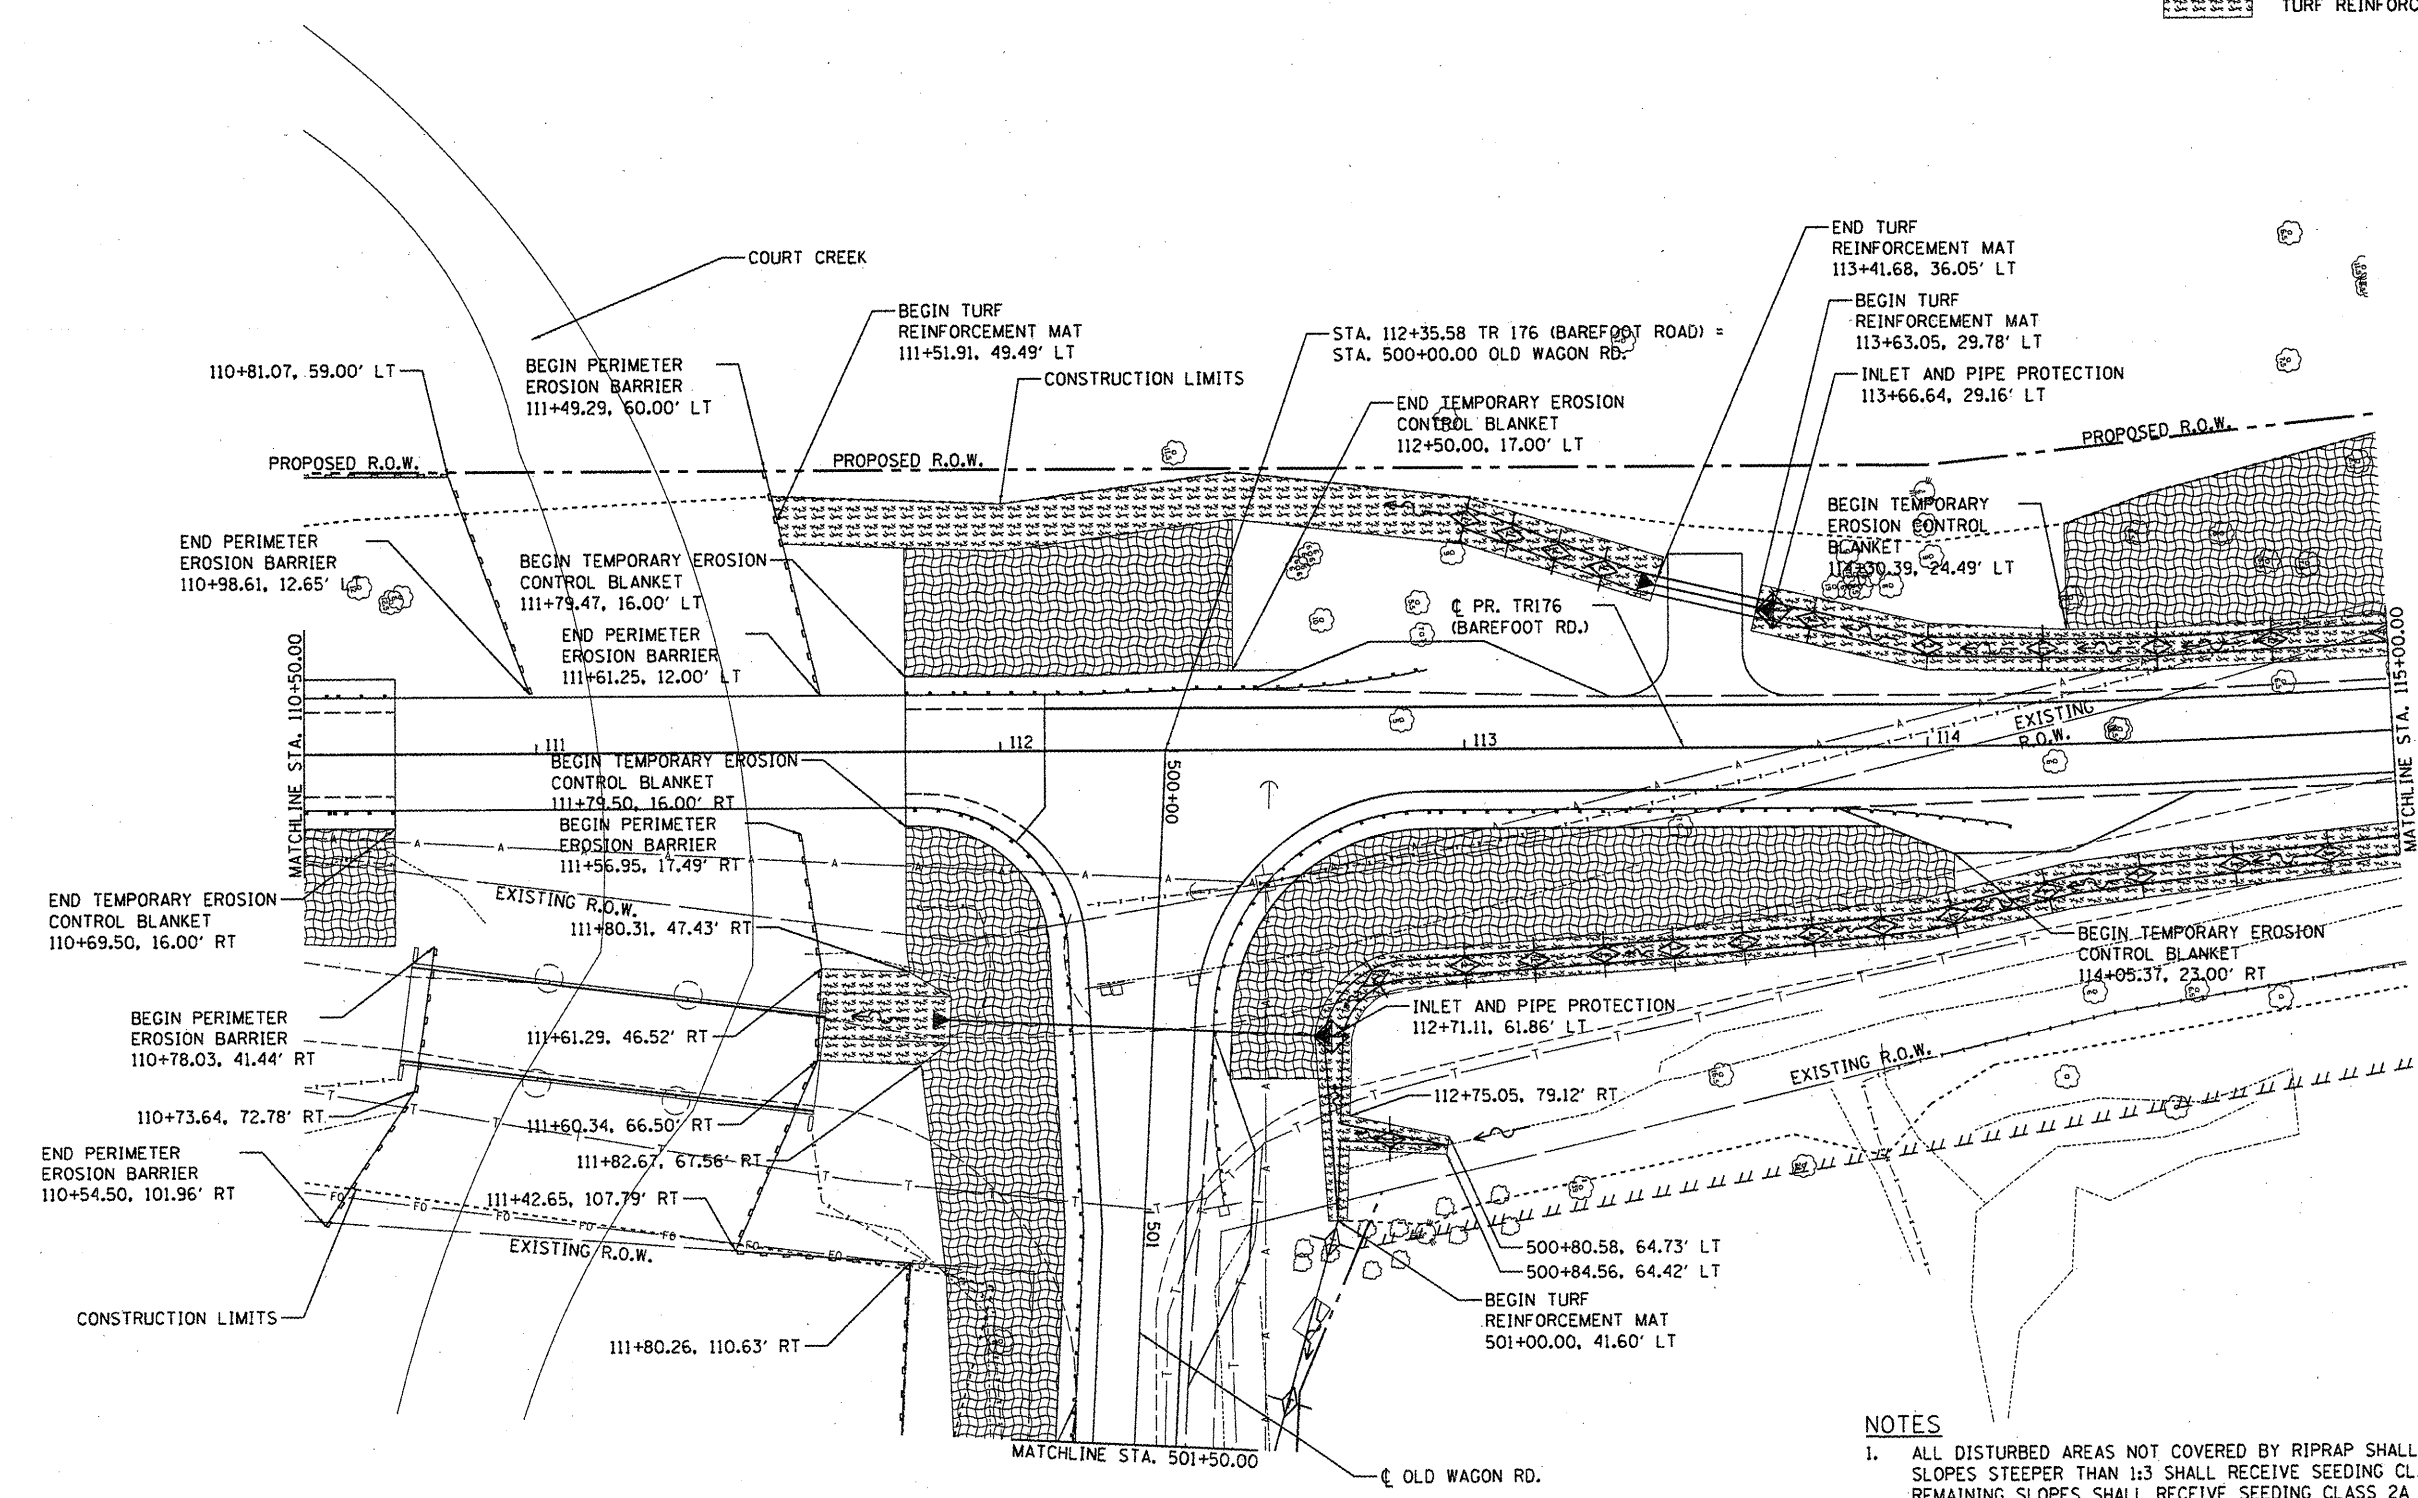

NOTES

- ALL DISTURBED AREAS NOT COVERED BY RIPRAP SHALL BE SEEDED AND MULCHED. SLOPES STEEPER THAN 1:3 SHALL RECEIVE SEEDING CLASS 3A AND MULCH METHOD 2. REMAINING SLOPES SHALL RECEIVE SEEDING CLASS 2A AND MULCH METHOD 2.

FILE NAME =	USER NAME = dows00878	DESIGNED MGD	REVISED -	STATE OF ILLINOIS DEPARTMENT OF TRANSPORTATION	TR 176 (BAREFOOT ROAD) EROSION CONTROL PLAN			F.A. RTE.	SECTION	COUNTY	TOTAL SHEETS	SHEET NO.
ci:\pwise_work\do_not_delete\dms27369\c-	03ero.dgn	DRAWN DLC	REVISED -		SCALE: 1"=20'	SHEET NO. OF SHEETS	STA. TO STA.	TR176	05-15103-00-BR	KNOX	97	19
PLOT SCALE = 40.0000' / in.	CHECKED CAL	DATE 1/12/12	REVISED -						05-15106-01-BR		CONTRACT NO. 89429	
PLOT DATE = 02/02/2012			REVISED -								ILLINOIS FED. AID PROJECT BROS 0095 (128)	