


LEGEND

	INLET AND PIPE PROTECTION
	TEMPORARY DITCH CHECK
	PERIMETER EROSION BARRIER
	STONE RIPRAP
	TEMPORARY EROSION CONTROL BLANKET
	TURF REINFORCEMENT MAT

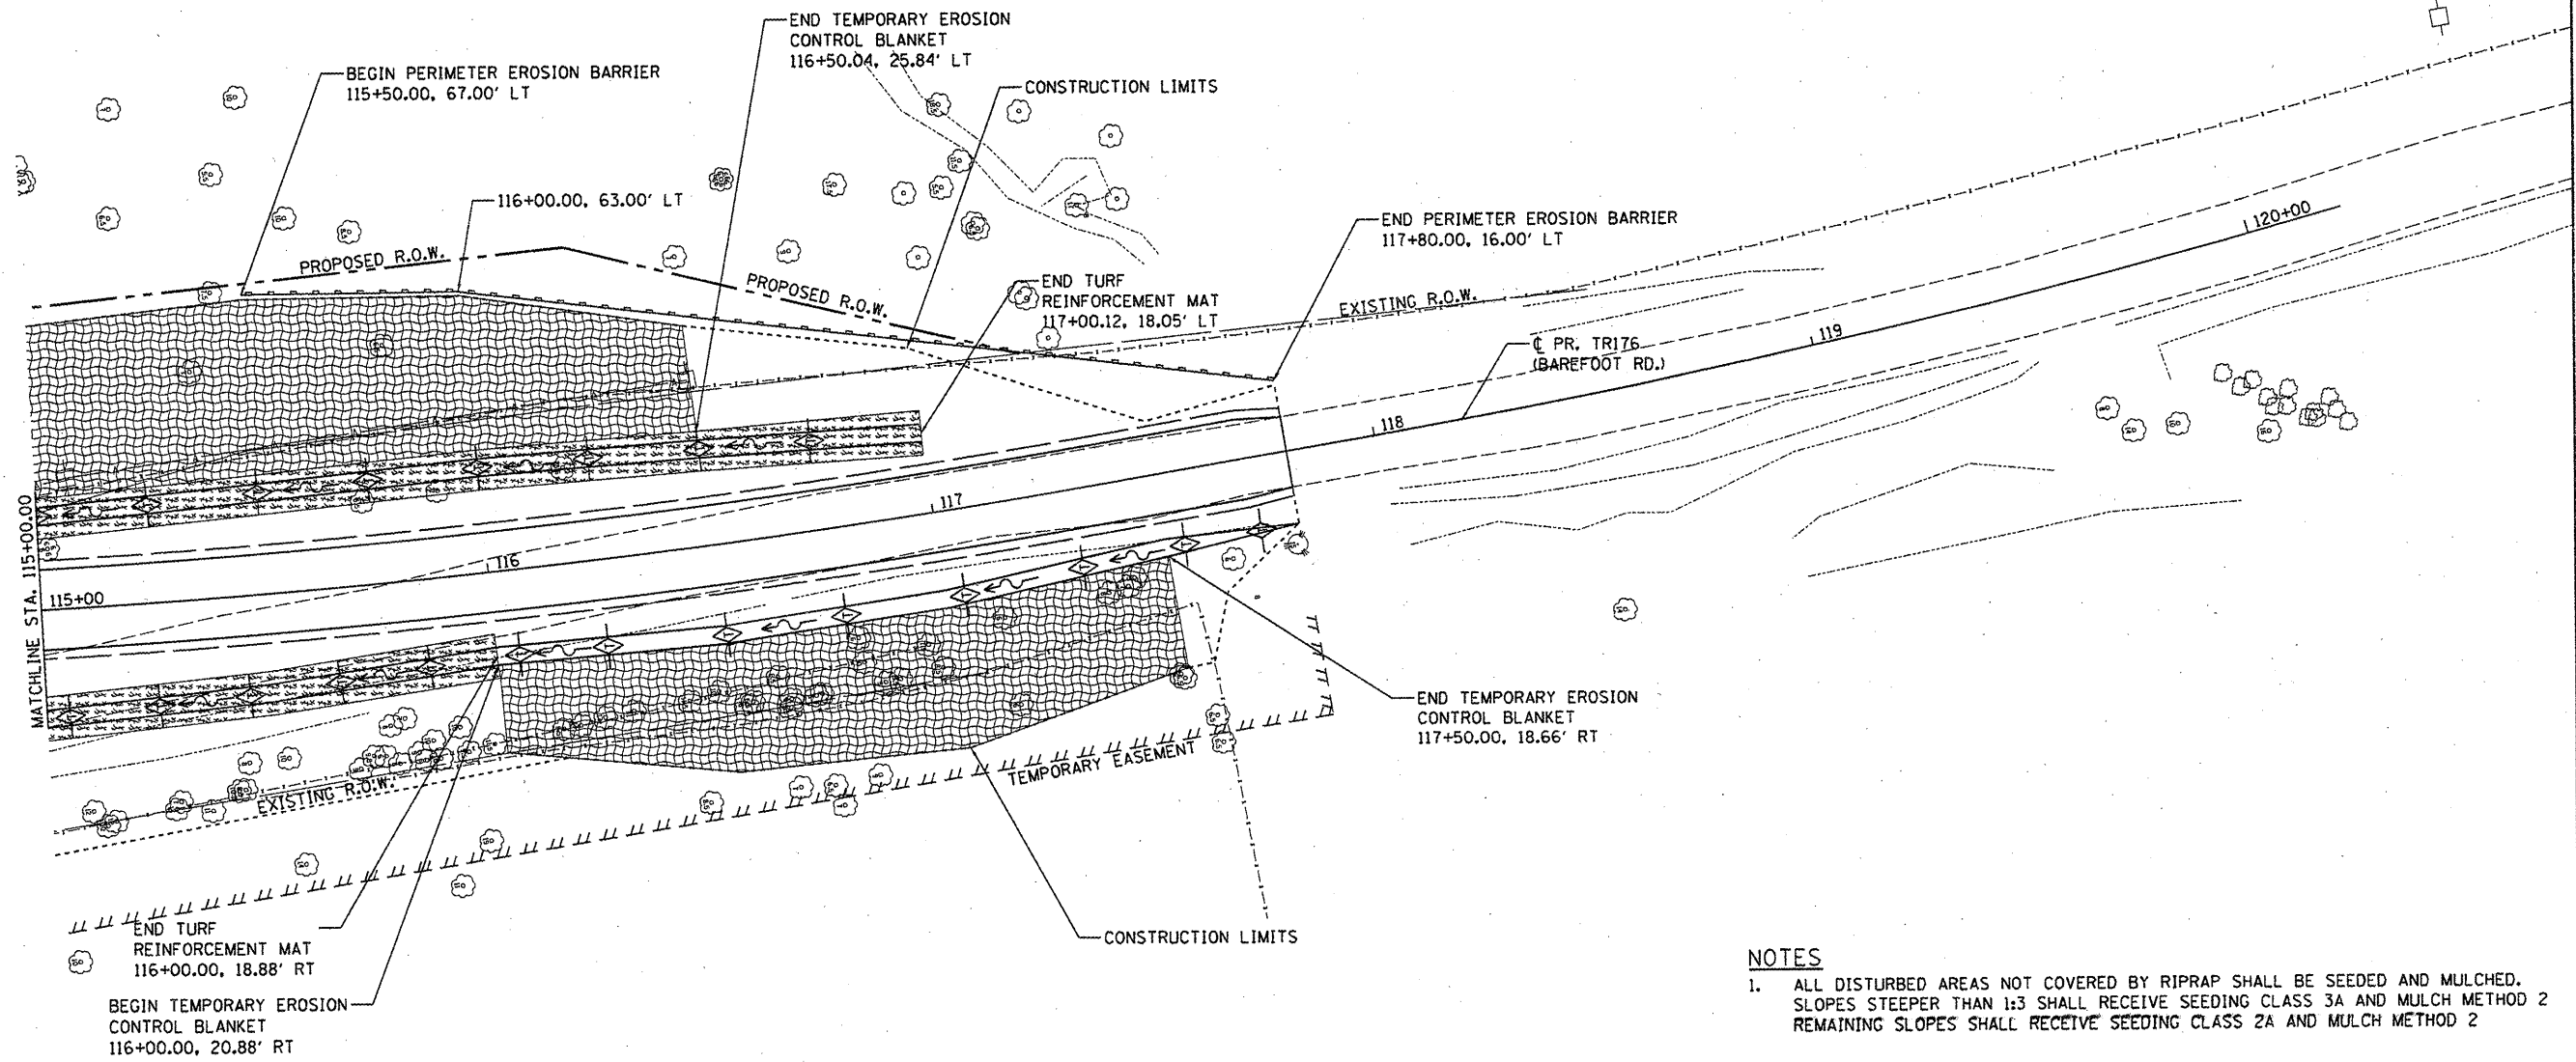

NOTES
 1. ALL DISTURBED AREAS NOT COVERED BY RIPRAP SHALL BE SEEDED AND MULCHED. SLOPES STEEPER THAN 1:3 SHALL RECEIVE SEEDING CLASS 3A AND MULCH METHOD 2. REMAINING SLOPES SHALL RECEIVE SEEDING CLASS 2A AND MULCH METHOD 2.

FILE NAME =	USER NAME = davis00878	DESIGNED MGD	REVISED -	STATE OF ILLINOIS DEPARTMENT OF TRANSPORTATION	TR 176 (BAREFOOT ROAD) EROSION CONTROL PLAN			F.A. RTE.	SECTION	COUNTY	TOTAL SHEETS	SHEET NO.	
er\pwise_work\do_not_delete\dms27369\c-04\ero.dgn		DRAWN DLC	REVISED -		SCALE: 1"=20'	SHEET NO.	OF SHEETS	STA.	TO STA.	TR176	05-15103-00-BR	KNOX	97 20
PLOT SCALE = 40.0000' / 1"		CHECKED CAL	REVISED -								05-15106-01-BR	CONTRACT NO. 89429	
PLOT DATE = 02/02/2012		DATE 1/12/12	REVISED -								ILLINOIS FED. AID PROJECT BROS 0095 (128)		