

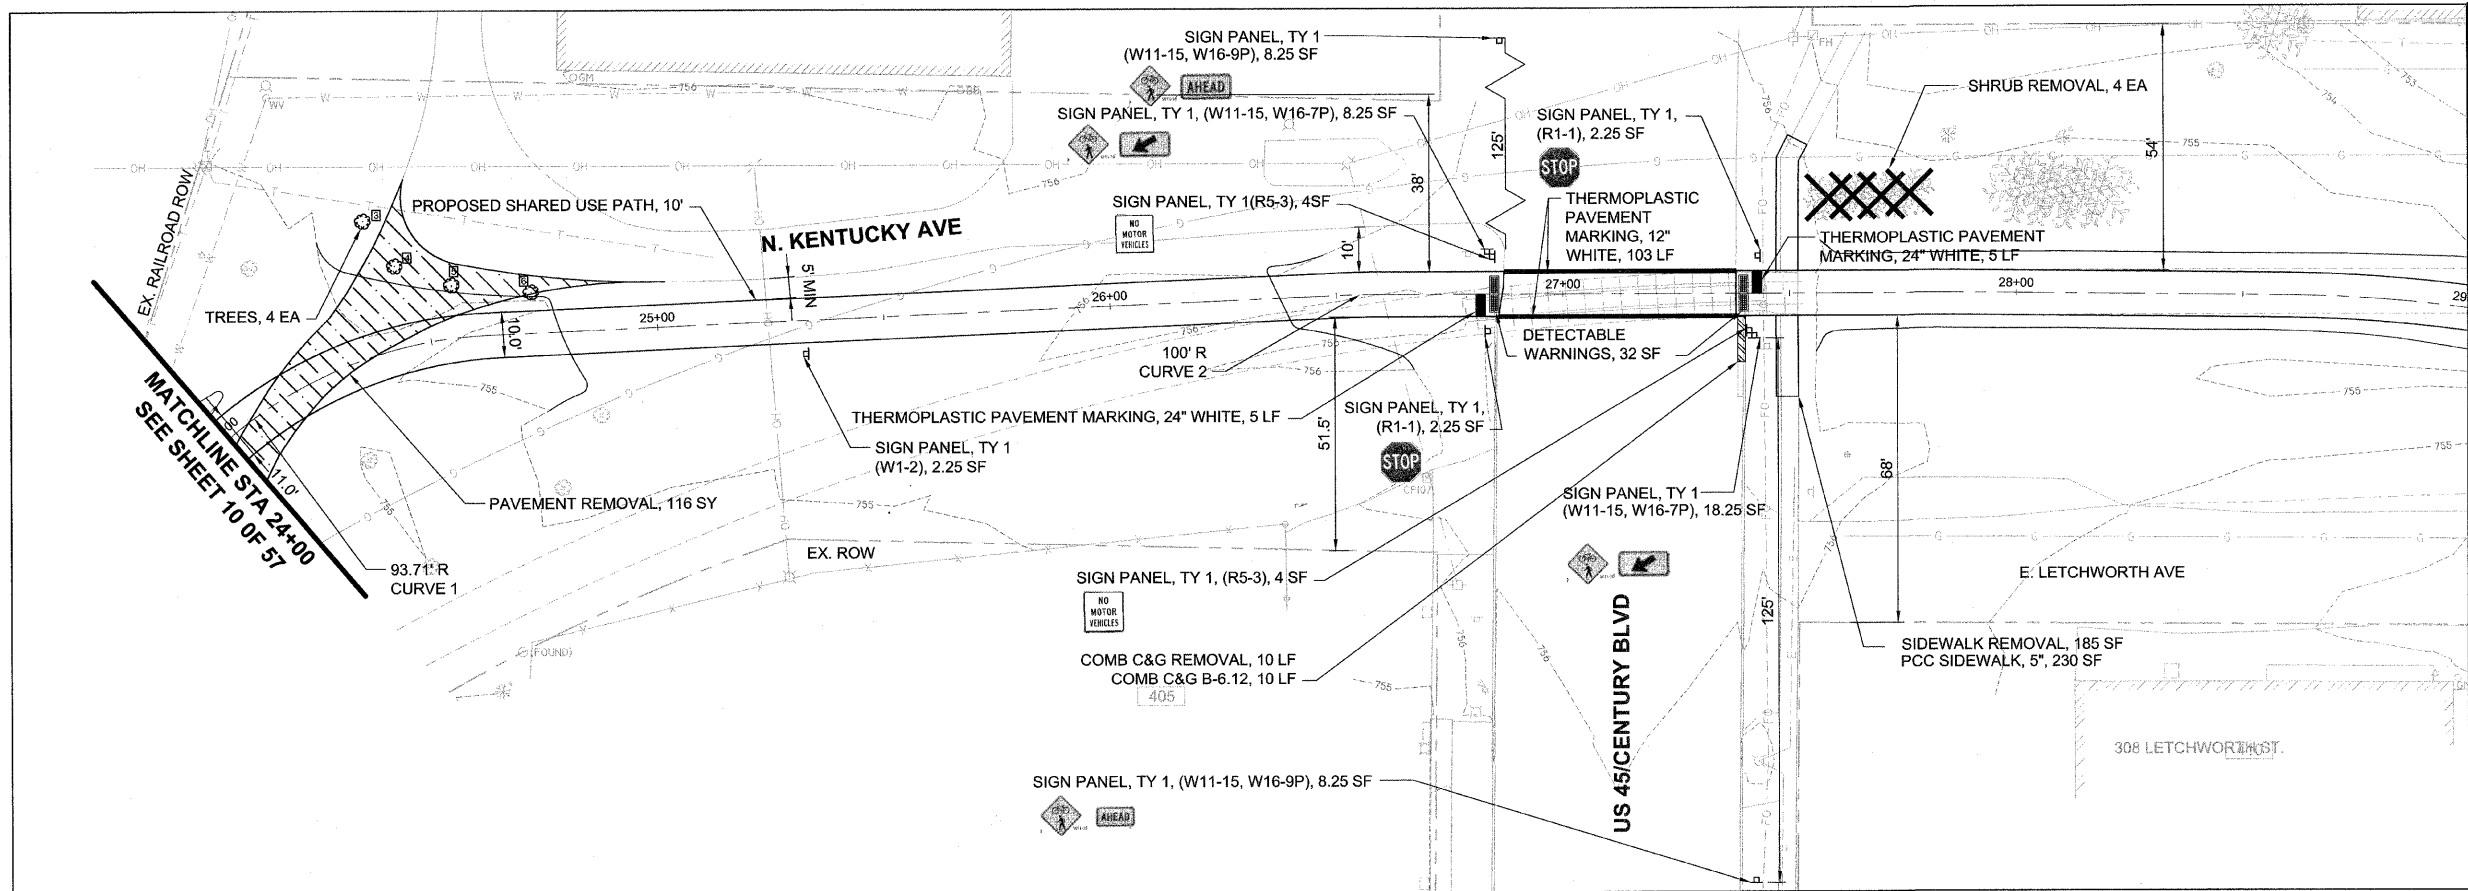


PLAN	DESIGNED	BY	DATE
NO.	NO.		
NO.	NO.		
NO.	NO.		

PROFILE	DESIGNED	BY	DATE
NO.	NO.		
NO.	NO.		
NO.	NO.		

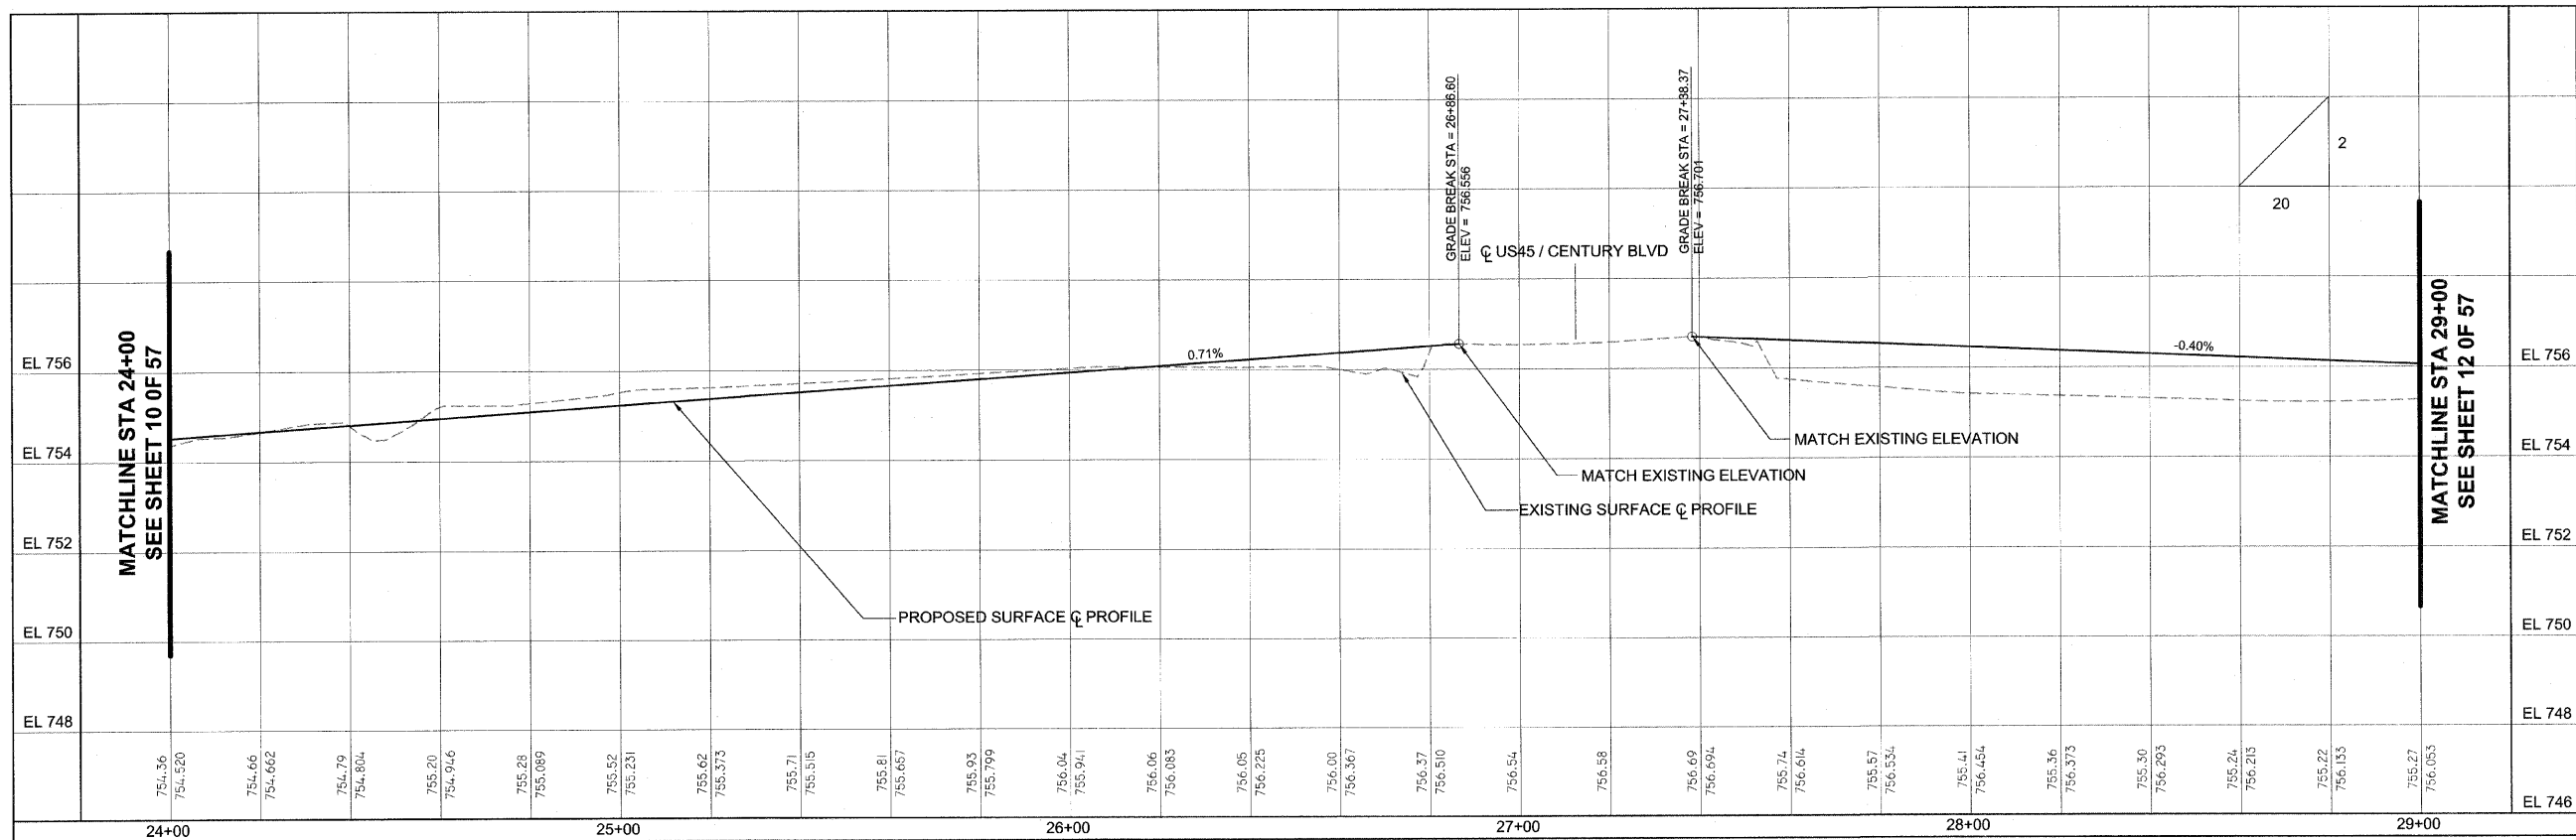

MATCHLINE STA 29+00
SEE SHEET 12 OF 57

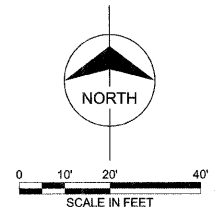

MATCHLINE STA 29+00
SEE SHEET 12 OF 57

FILE NAME =	USER NAME =	DESIGNED -- TMS	REVISED --
		DRAWN -- TMS	REVISED --
		CHECKED -- AJB	REVISED --
		DATE -- 01-30-2012	REVISED --

**STATE OF ILLINOIS
DEPARTMENT OF TRANSPORTATION**

SCALE:	PLAN AND PROFILE 24+00 TO 29+00
--------	------------------------------------

F.A.U. RTE. ###	SECTION 10-00105-00-BT	COUNTY CHAMPAIGN	TOTAL SHEETS 97	SHEET NO. 11
CONTRACT NO. 91478				
FED. ROAD DIST. NO. 5 ILLINOIS FED. AID PROJECT				