
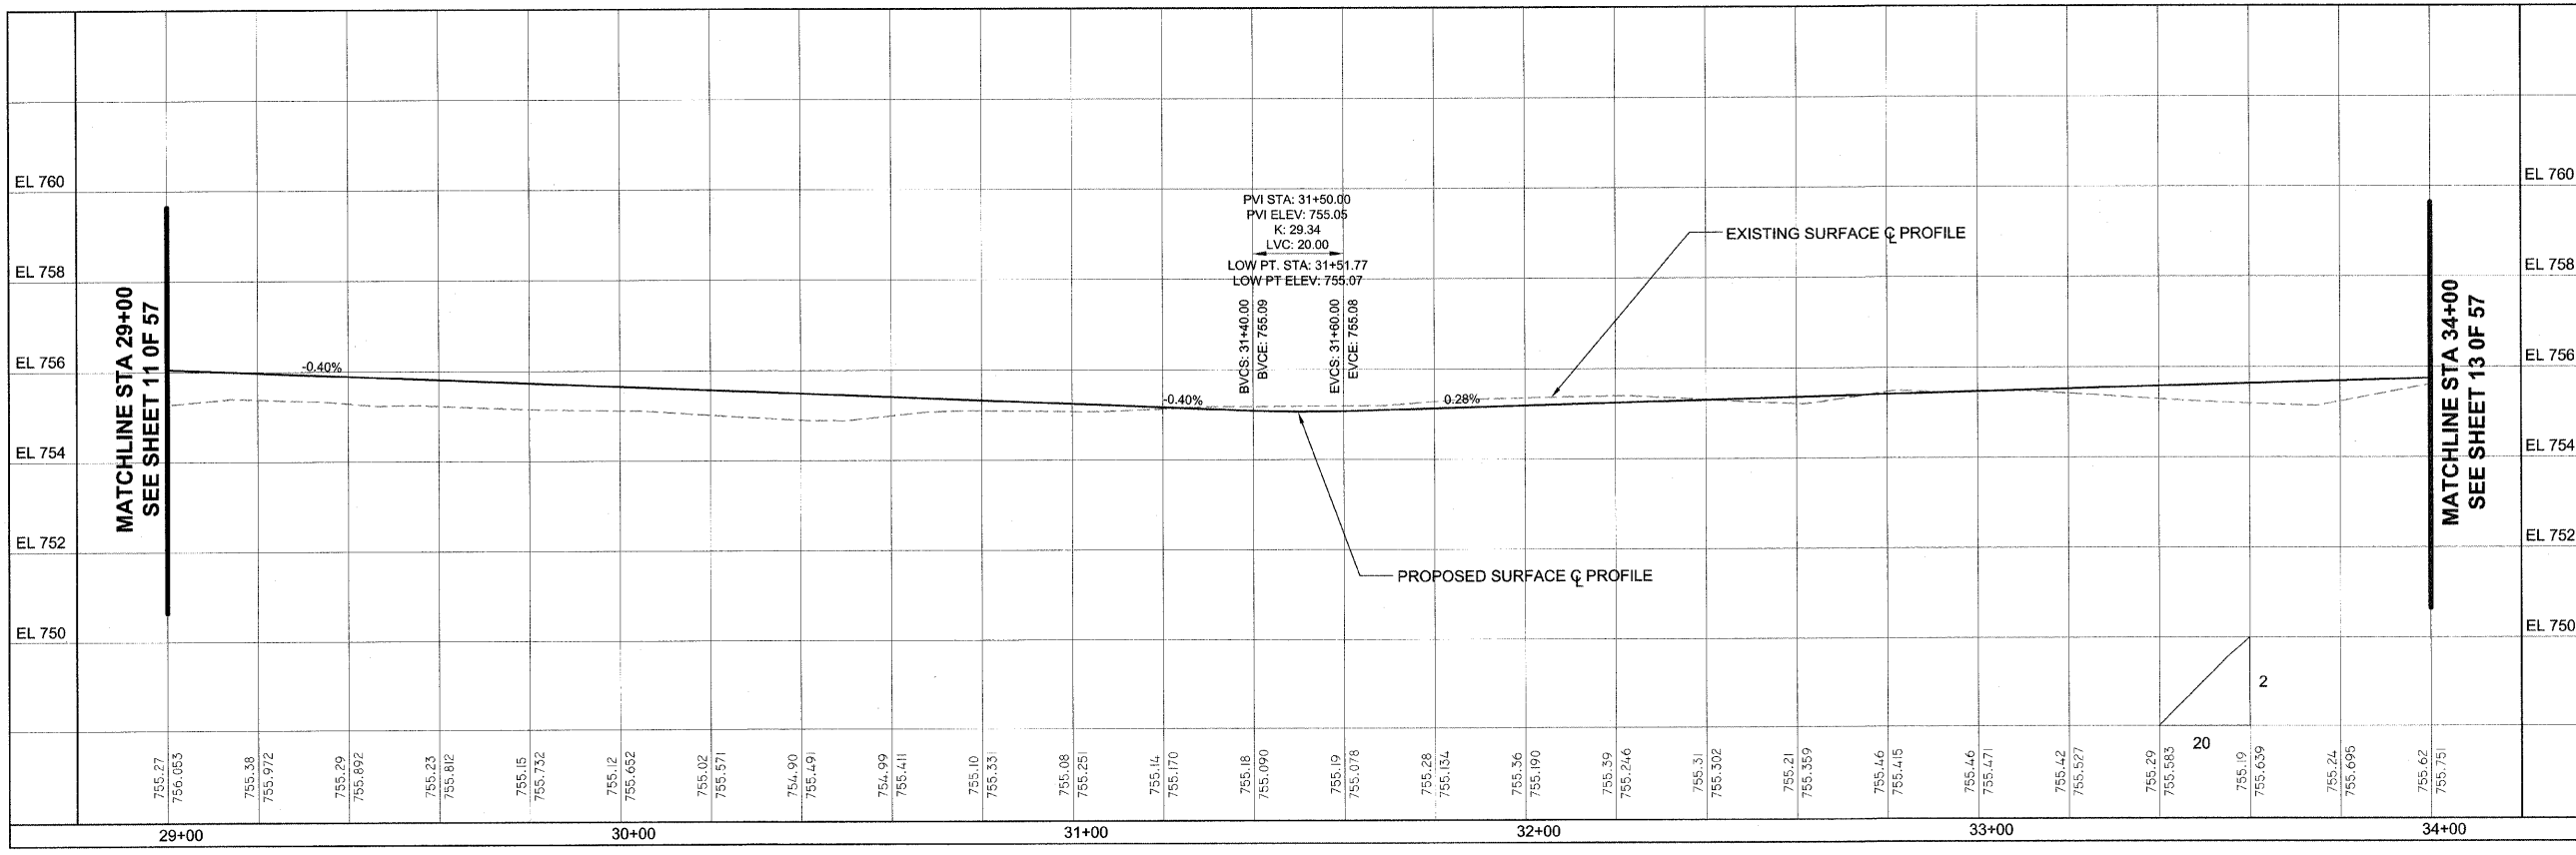
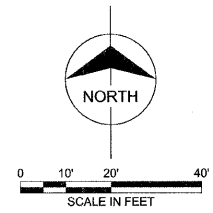


PLAN	DESIGNED	BY	DATE
	PLOTTED		
	ALIGNED		
	CHECKED		
	NO.		
	CADD FILE NAME		

PROFILE	GRADES	BY	DATE
	CHECKED		
	NO.		
	STRUCTURE		
	NOTATION		
	CHECKED		
	NO.		

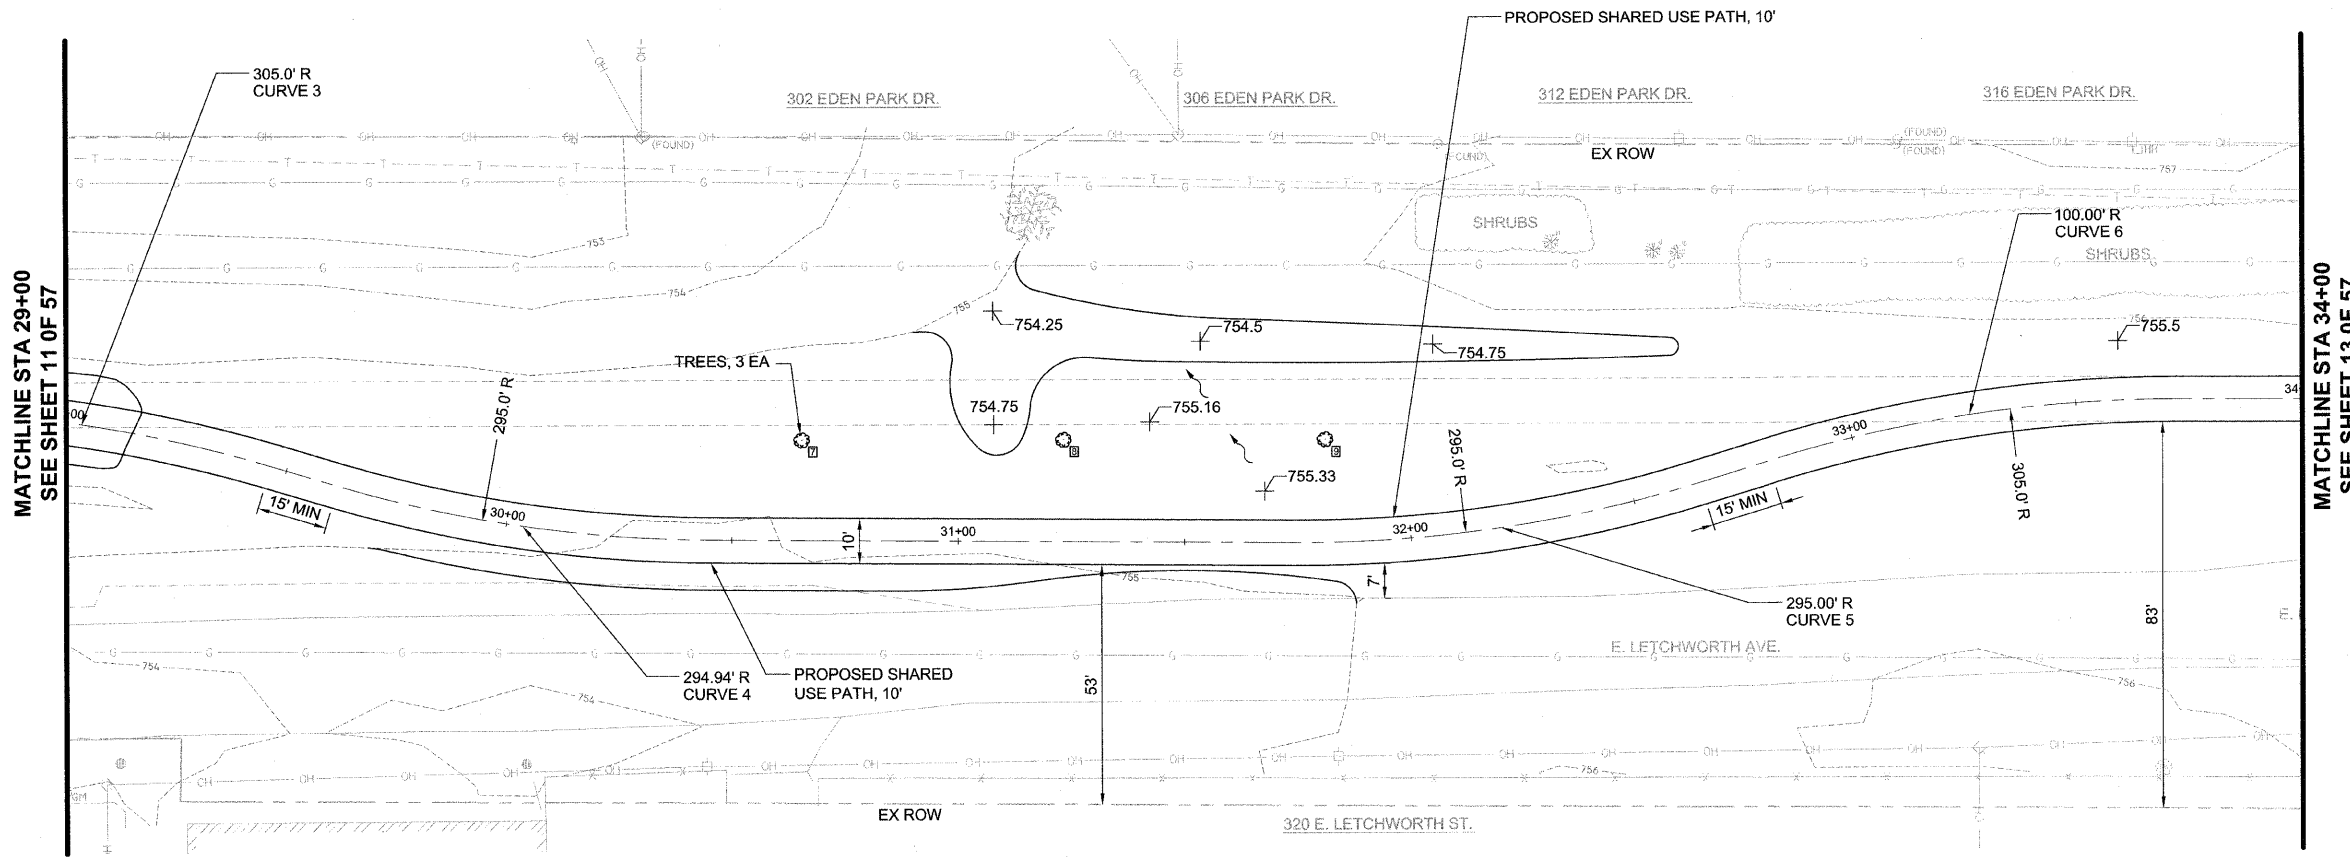

FILE NAME =	USER NAME =	DESIGNED = TMS	REVISED =
		DRAWN = TMS	REVISED =
		CHECKED = AJB	REVISED =
		DATE = 01-30-2012	REVISED =

**STATE OF ILLINOIS  
DEPARTMENT OF TRANSPORTATION**

**PLAN AND PROFILE  
29+00 TO 34+00**

F.A.U. R.T.E.	SECTION	COUNTY	TOTAL SHEETS	SHEET NO.
###	10-00105-00-B1	CHAMPAIGN	57	12
				CONTRACT NO. 91478
FED. ROAD DIST. NO. 5 [ILLINOIS] FED. AID PROJECT				