
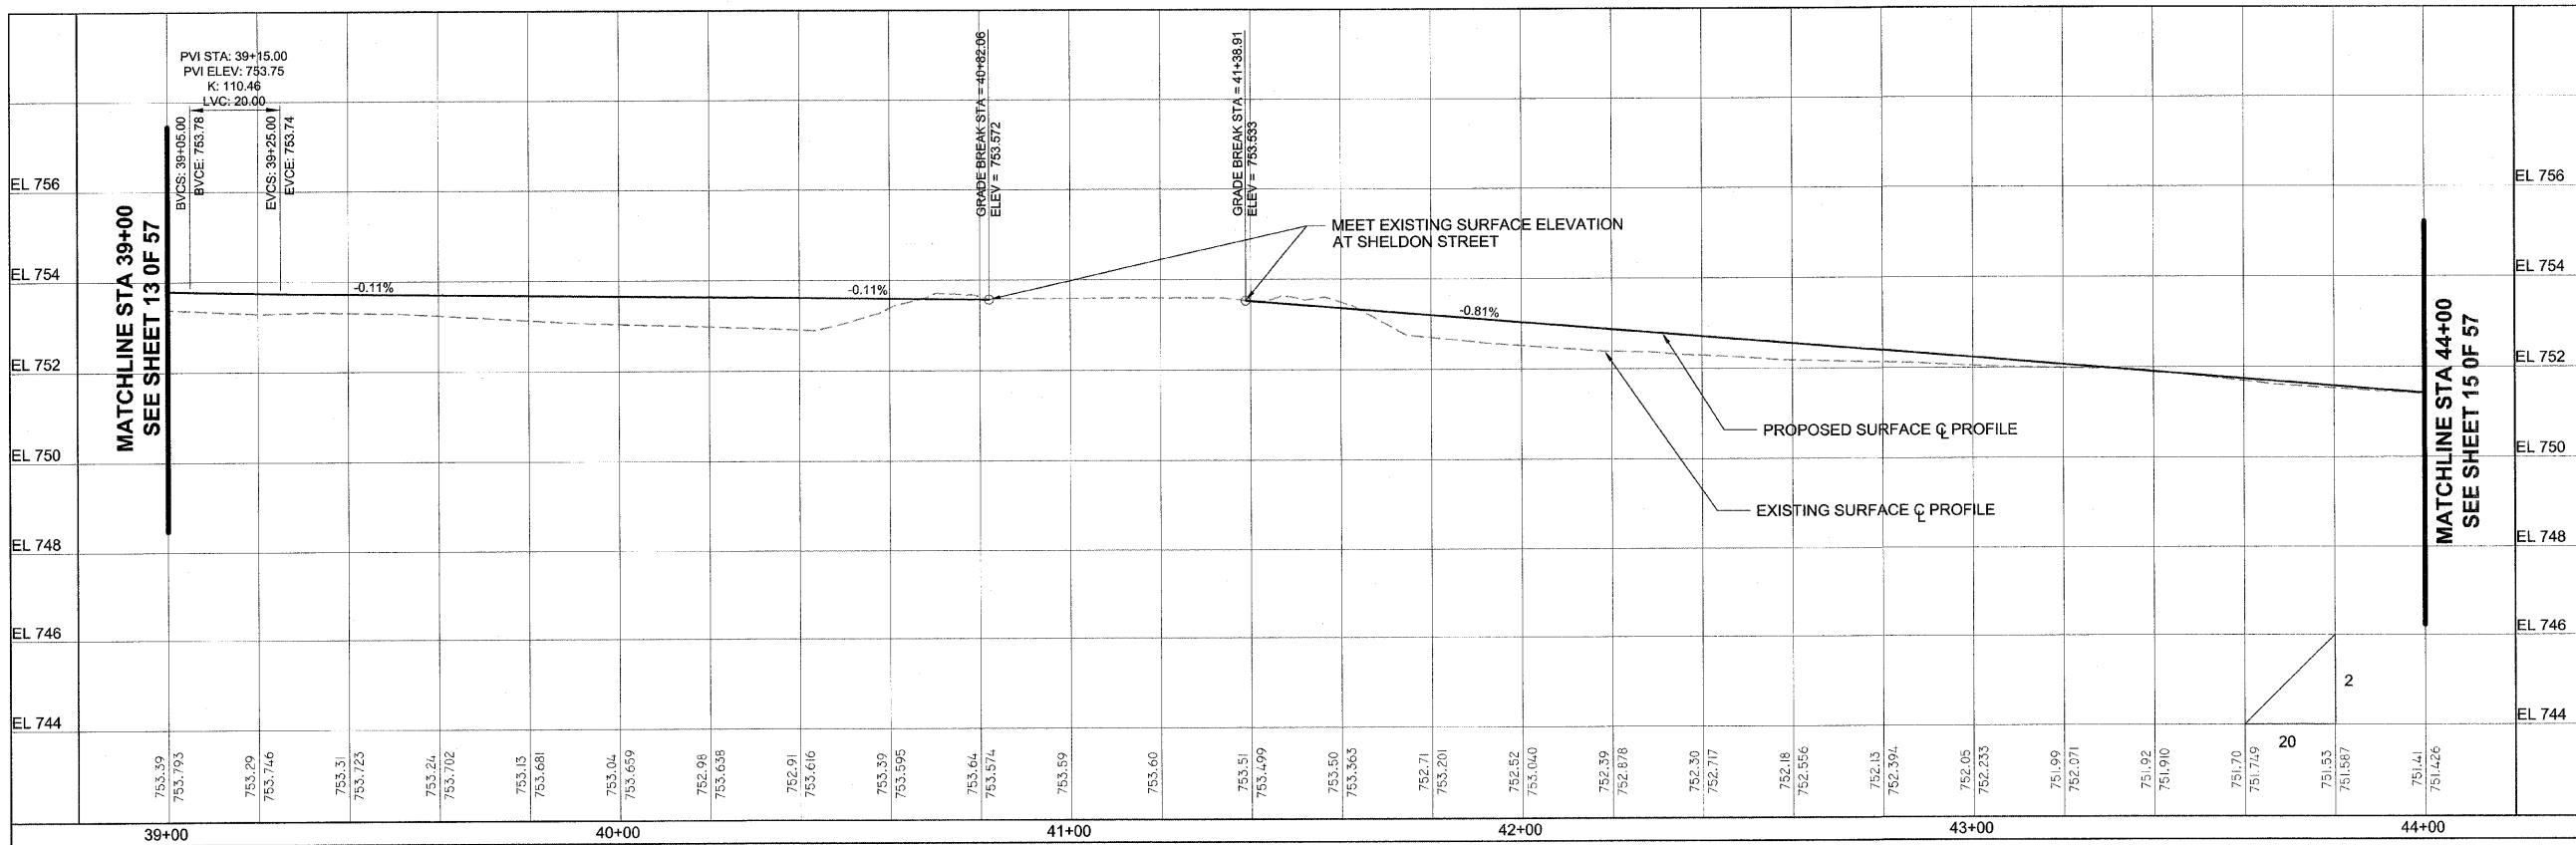
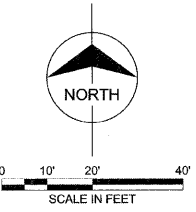


PLAN	DESIGNED	BY	DATE
NO. 100	PLOTTED		
NO.	CHECKED		
	AT		
	FILE		
	NAME		

PROFILE	DESIGNED	BY	DATE
NO. 100	PLOTTED		
NO.	CHECKED		
	AT		
	FILE		
	NAME		

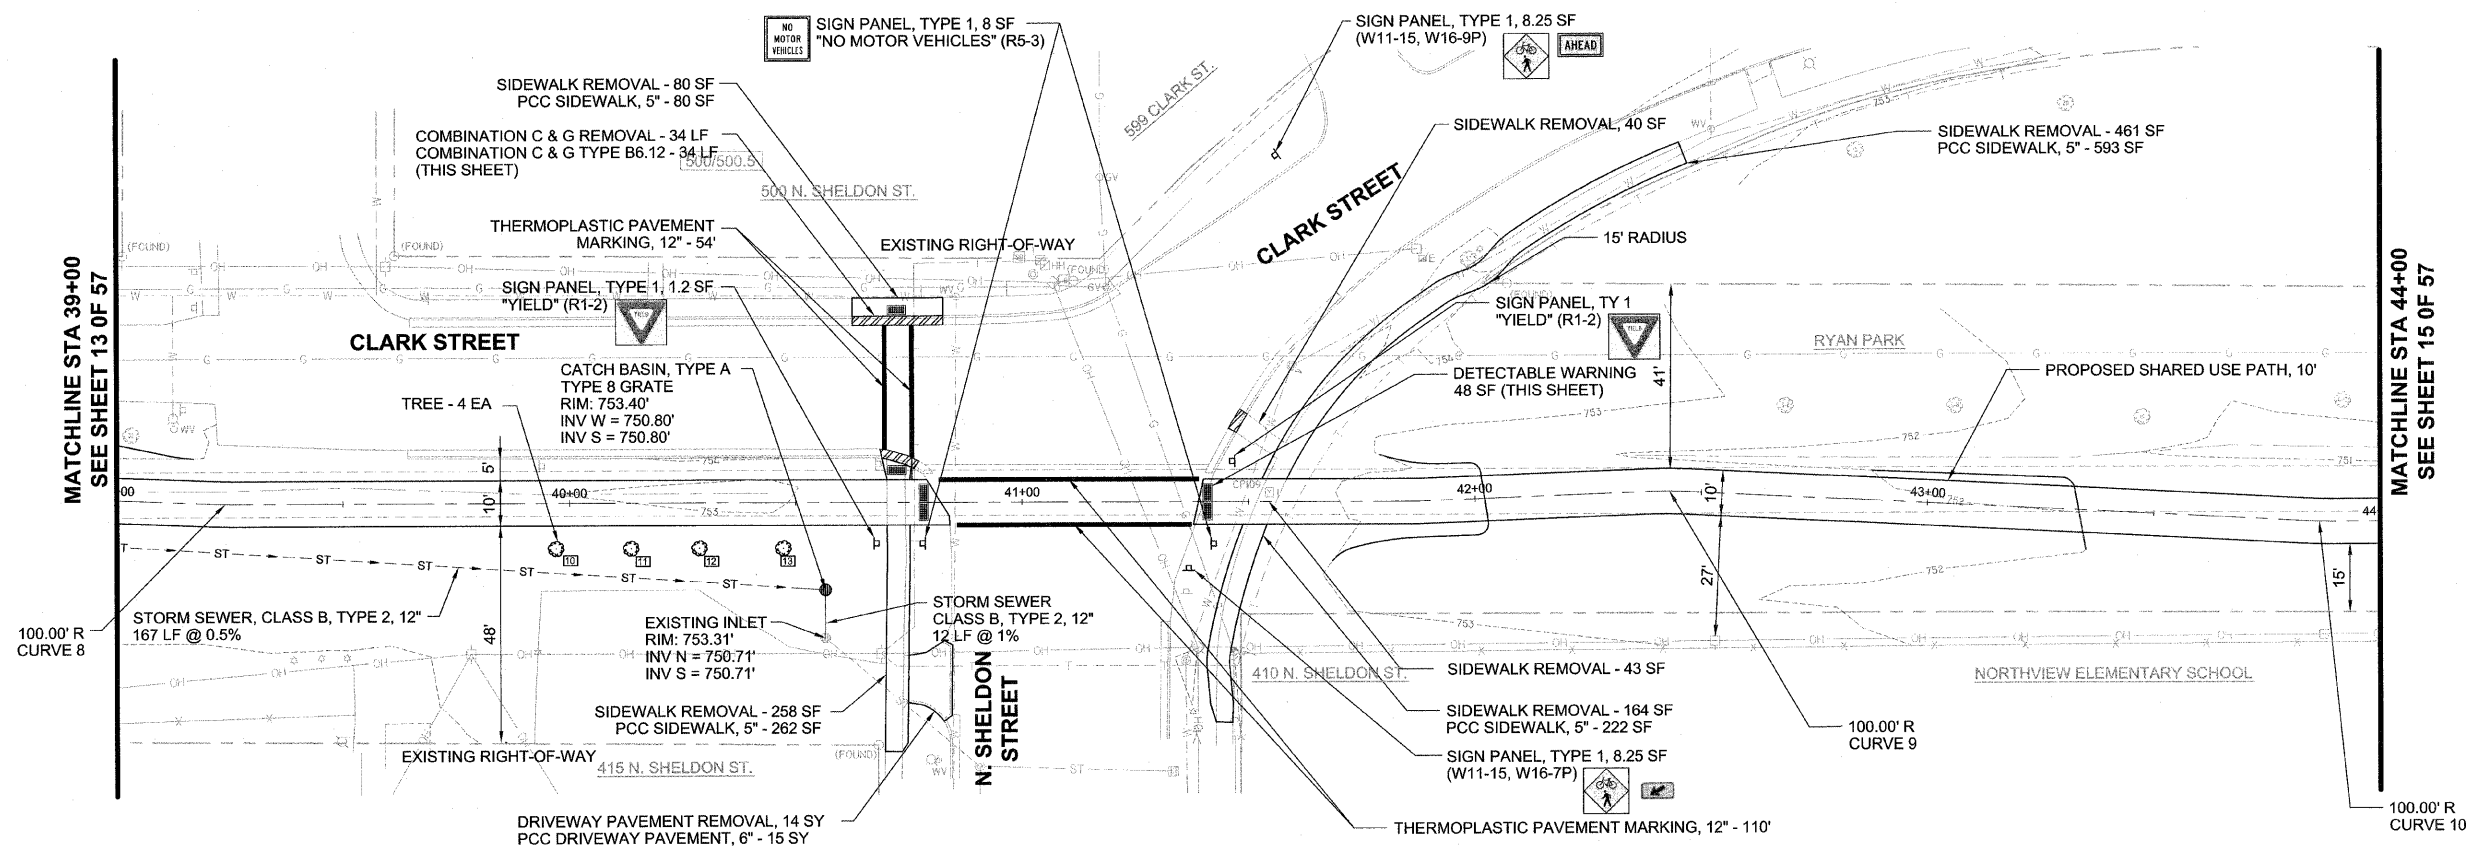

FILE NAME =	USER NAME =	DESIGNED -- TMS	REVISED --	STATE OF ILLINOIS DEPARTMENT OF TRANSPORTATION	PLAN AND PROFILE 39+00 TO 44+00	FAU	SECTION	COUNTY	TOTAL SHEETS	SHEET NO.	
		DRAWN -- TMS	REVISED --			###	10-00105-00-BT	CHAMPAIGN	57	14	
PLOT SCALE =	CHECKED -- AJB	REVISIED --				CONTRACT NO. 91478					
PLOT DATE =	DATE -- 01-30-2012	REVISIED --				FED. ROAD DIST. NO. 5 [ILLINOIS] FED. AID PROJECT					