
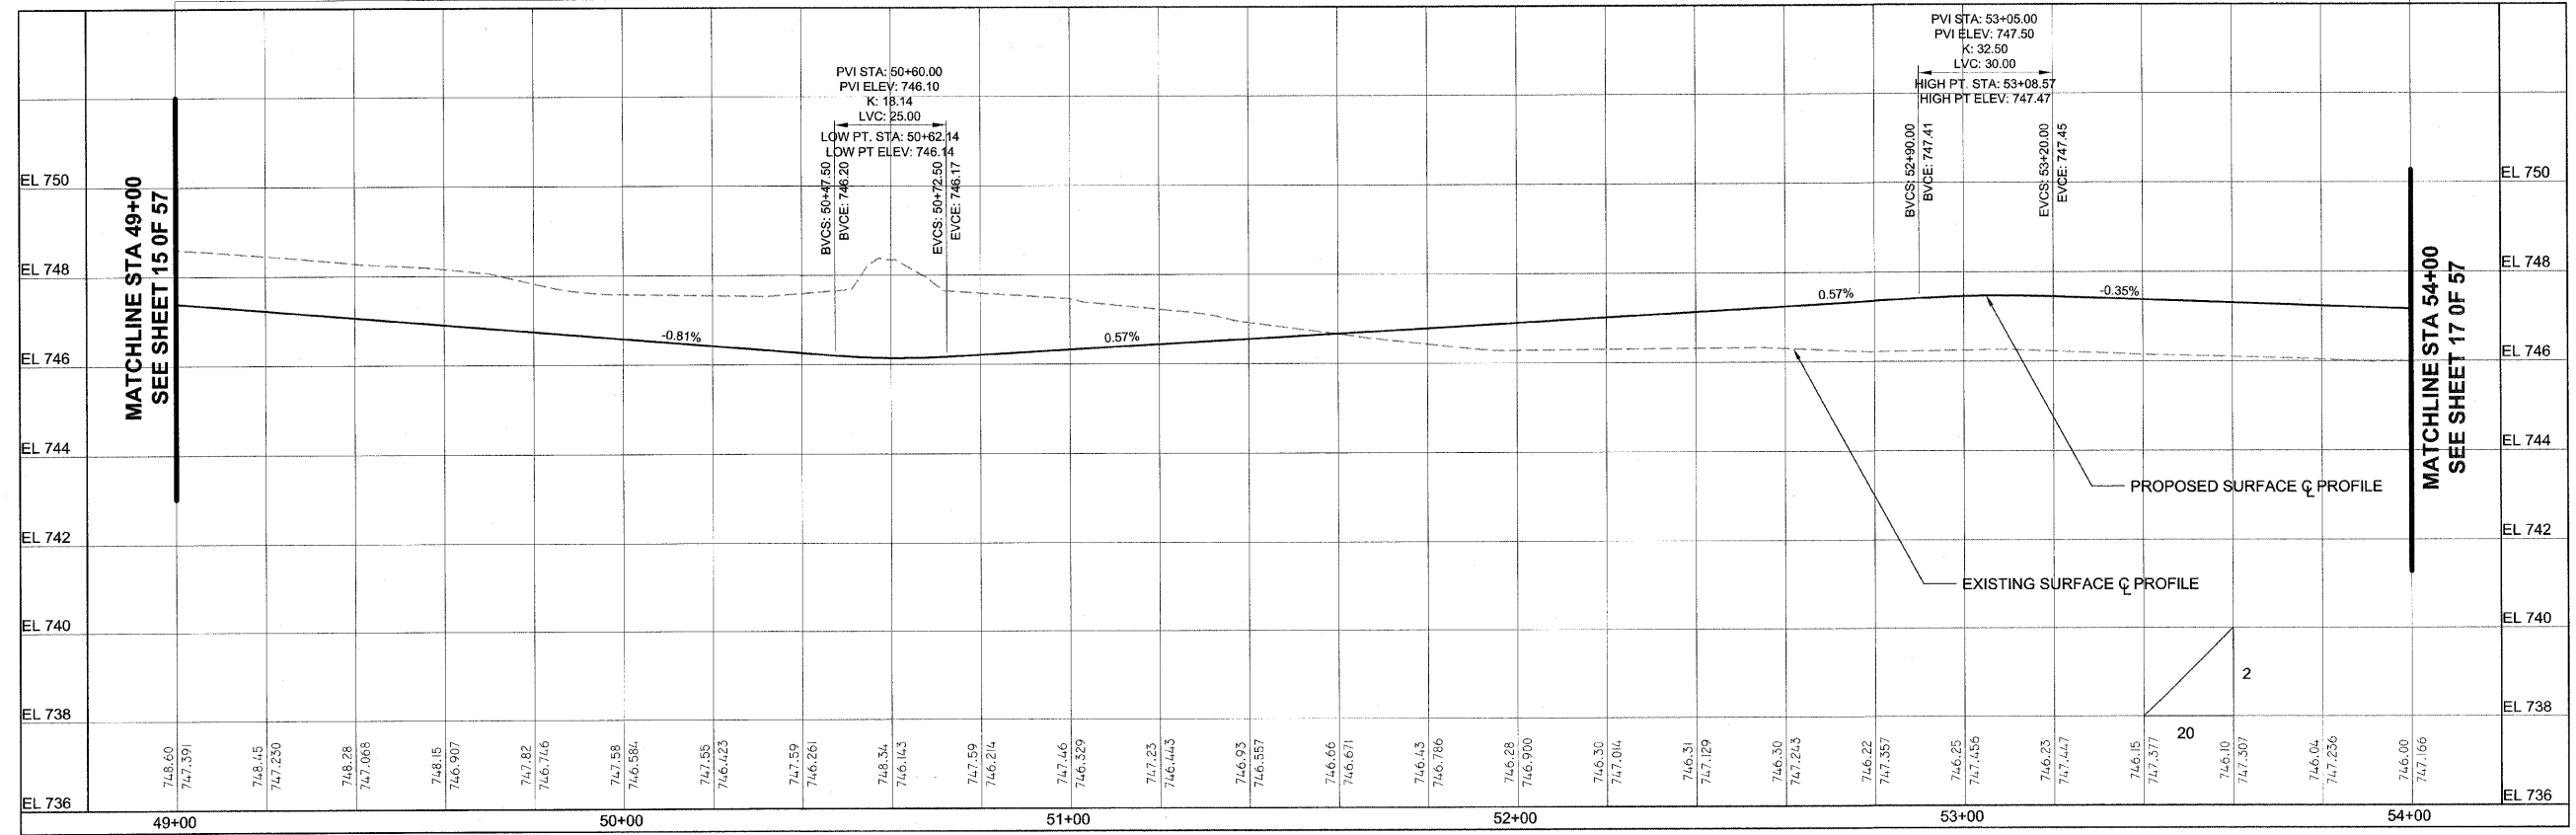
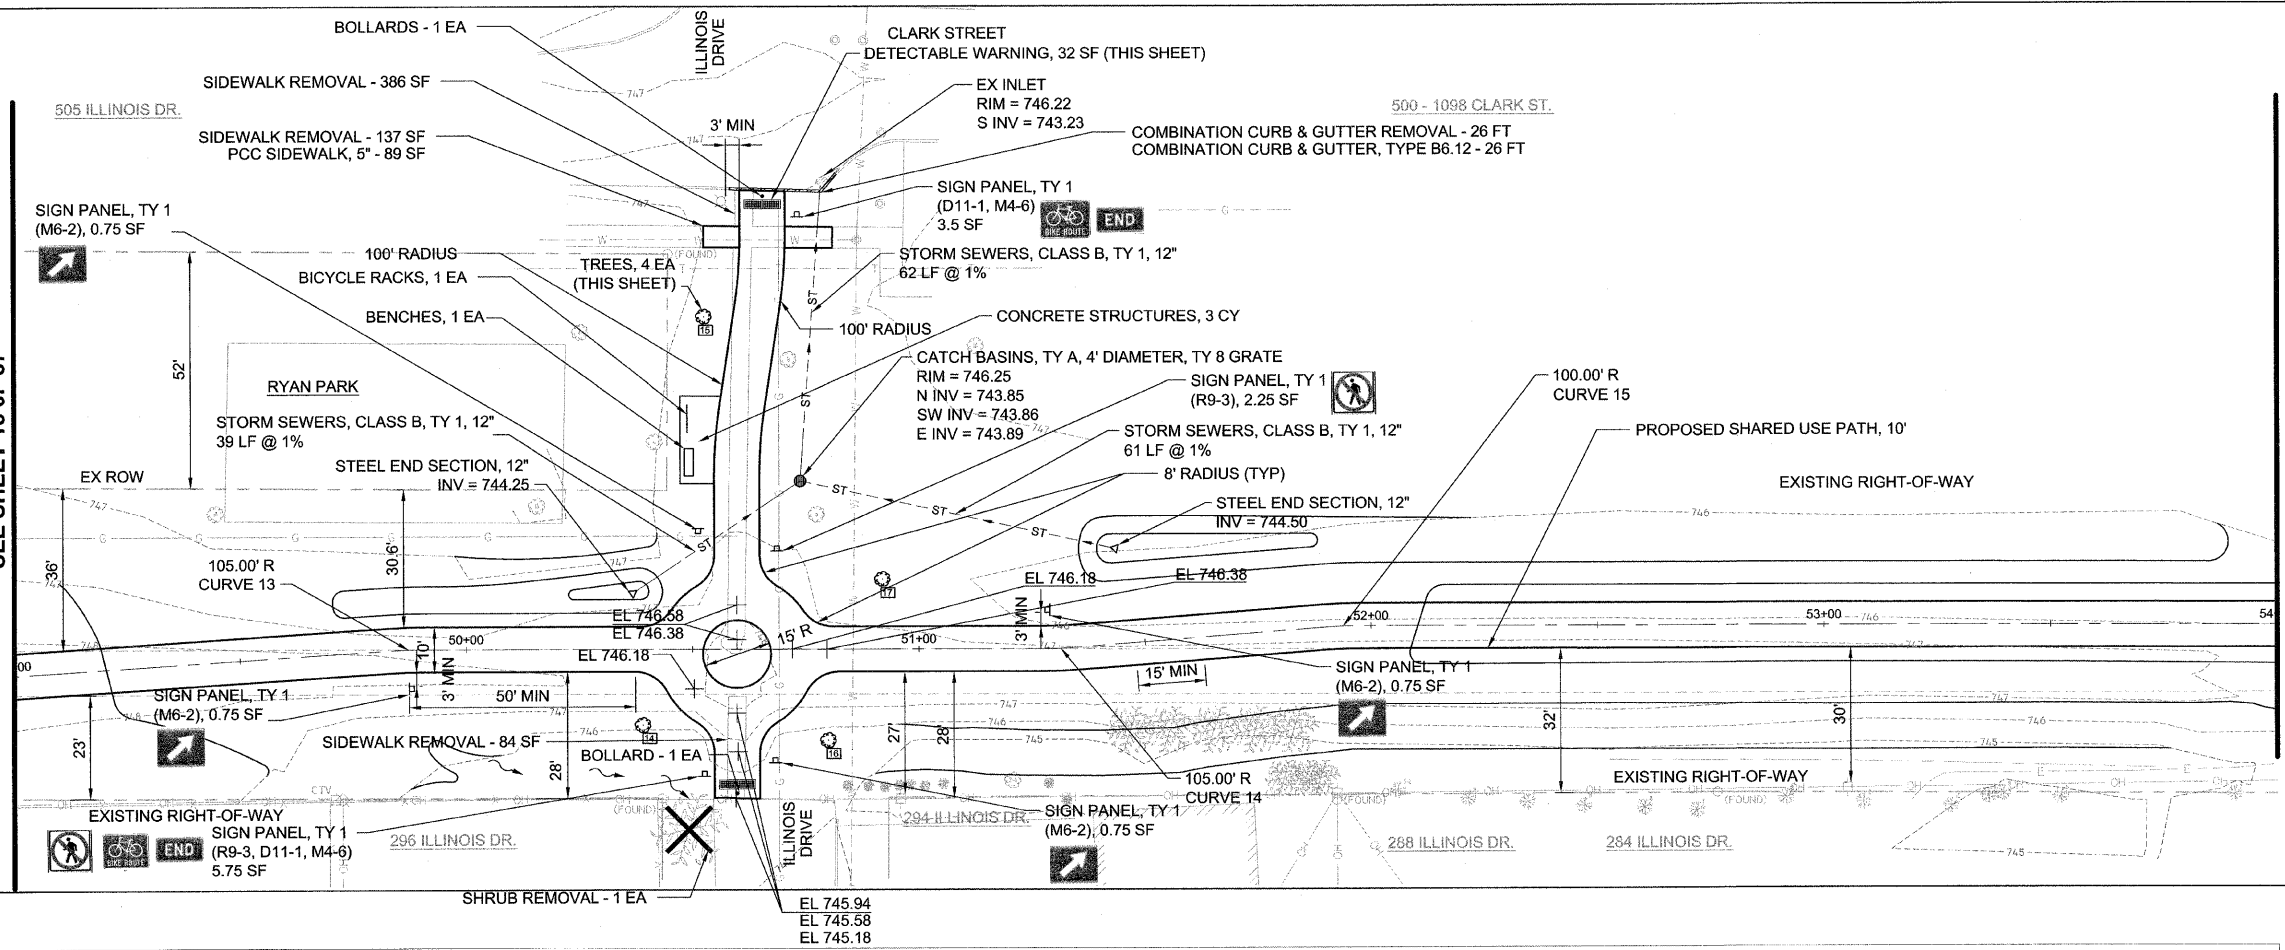


PLAN	DESIGNED	BY	DATE
NOTE BOOK	PLOTTED		
NO.	CHECKED		
	DATE		
	FILE NAME		

PROFILE	DESIGNED	BY	DATE
NOTE BOOK	PLOTTED		
NO.	CHECKED		
	DATE		
	FILE NAME		

MATCHLINE STA 49+00  
SEE SHEET 15 OF 57

MATCHLINE STA 54+00  
SEE SHEET 17 OF 57

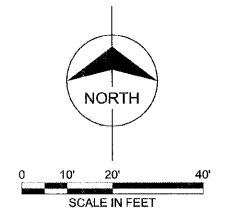

MATCHLINE STA 49+00  
SEE SHEET 15 OF 57

MATCHLINE STA 54+00  
SEE SHEET 17 OF 57

FILE NAME =	USER NAME =	DESIGNED -- TMS	REVISED --	<b>STATE OF ILLINOIS DEPARTMENT OF TRANSPORTATION</b>	<b>PLAN AND PROFILE 49+00 TO 54+00</b>	F.A.U. R.T.C.	SECTION	COUNTY	TOTAL SHEETS	SHEET NO.
PLOT SCALE =	DRAWN -- TMS	REVISED --	###			10-00105--00-BT	CHAMPAIGN	57	16	
PLOT DATE =	CHECKED -- AJB	REVISED --	CONTRACT NO. 91478							
	DATE -- 01-30-2012	REVISED --	FED. ROAD DIST. NO. 5 ILLINOIS/FED. AID PROJECT							