
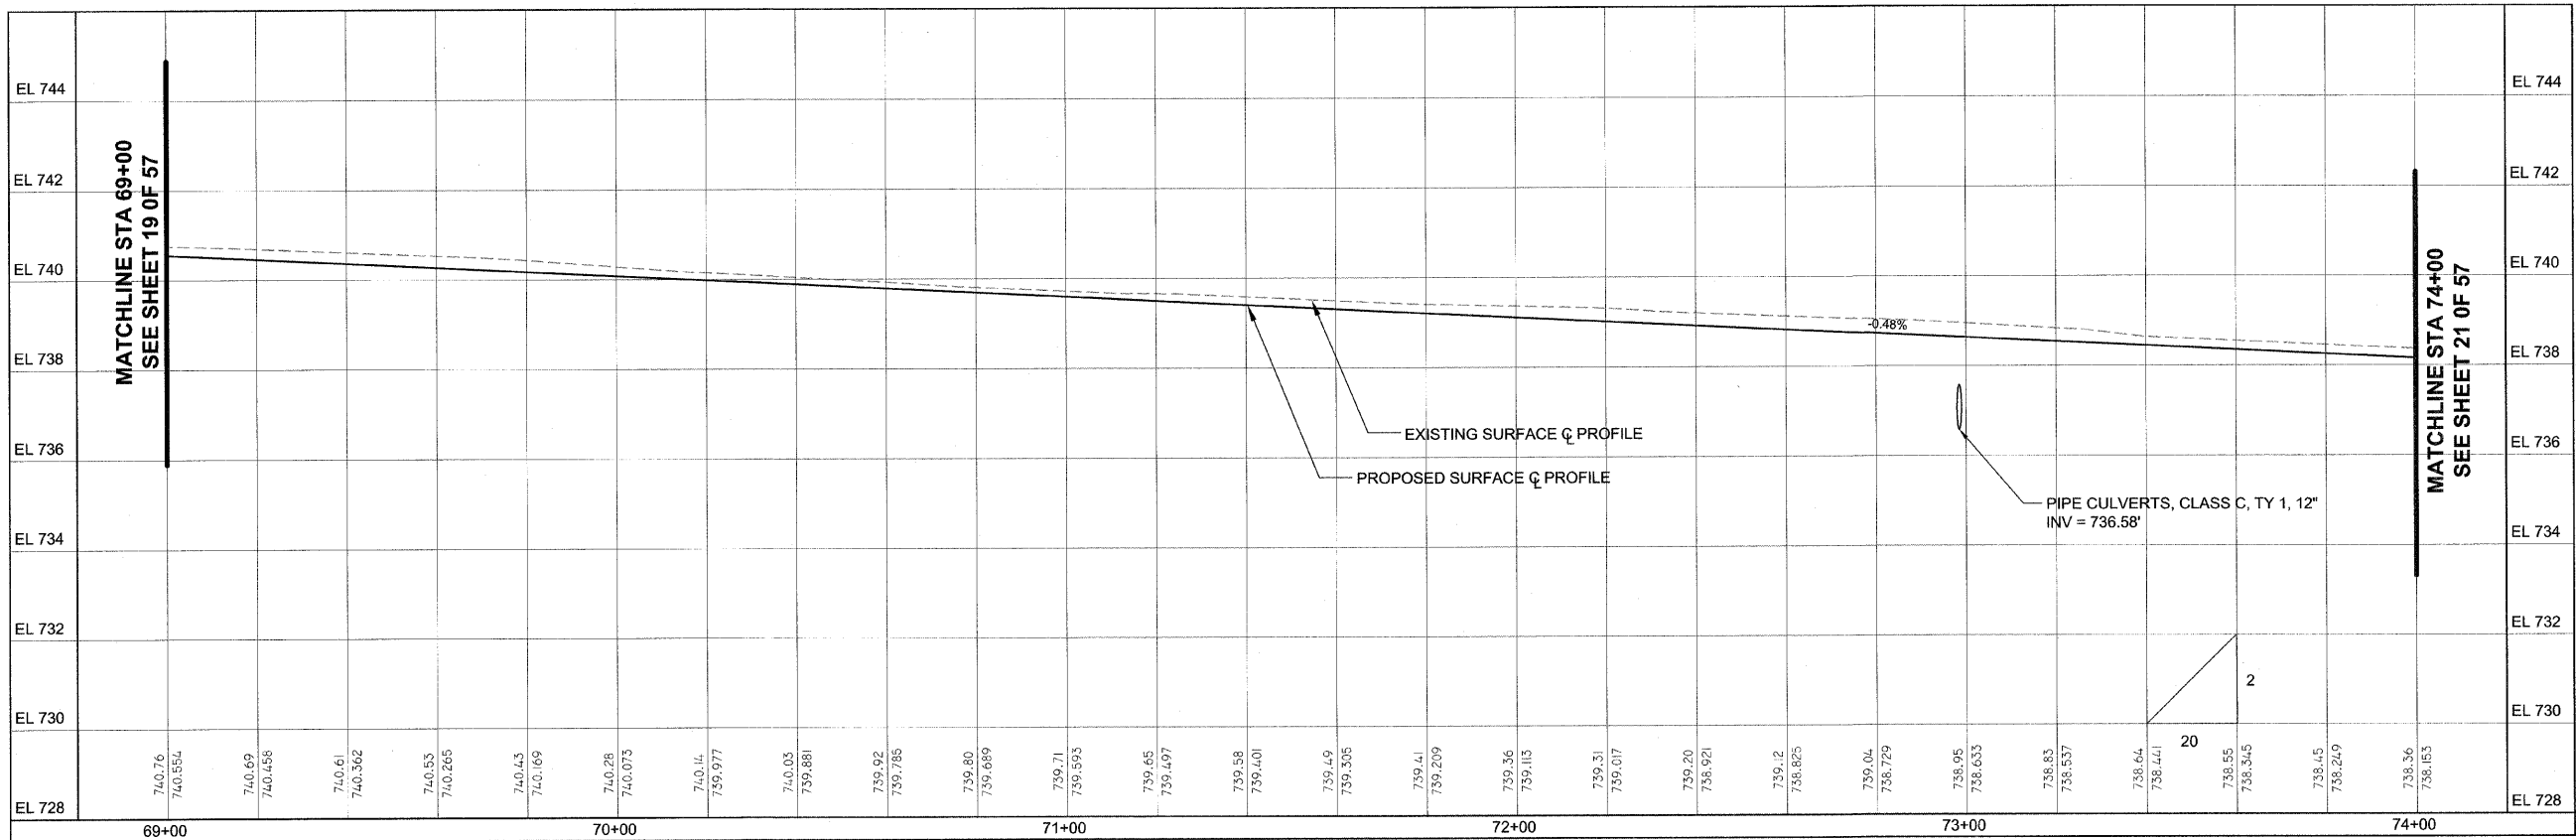
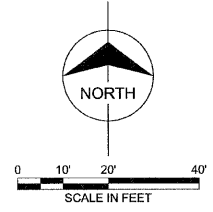


PLAN	DATE
SUBMITTED	BY
ALIGNMENT CHECKED	
NOTE BOOK NO.	
FILE NAME	

PROFILE	DATE
SURVEYED	BY
GRADES CHECKED	
STRUCTURE NOTATIONS CHECKED	

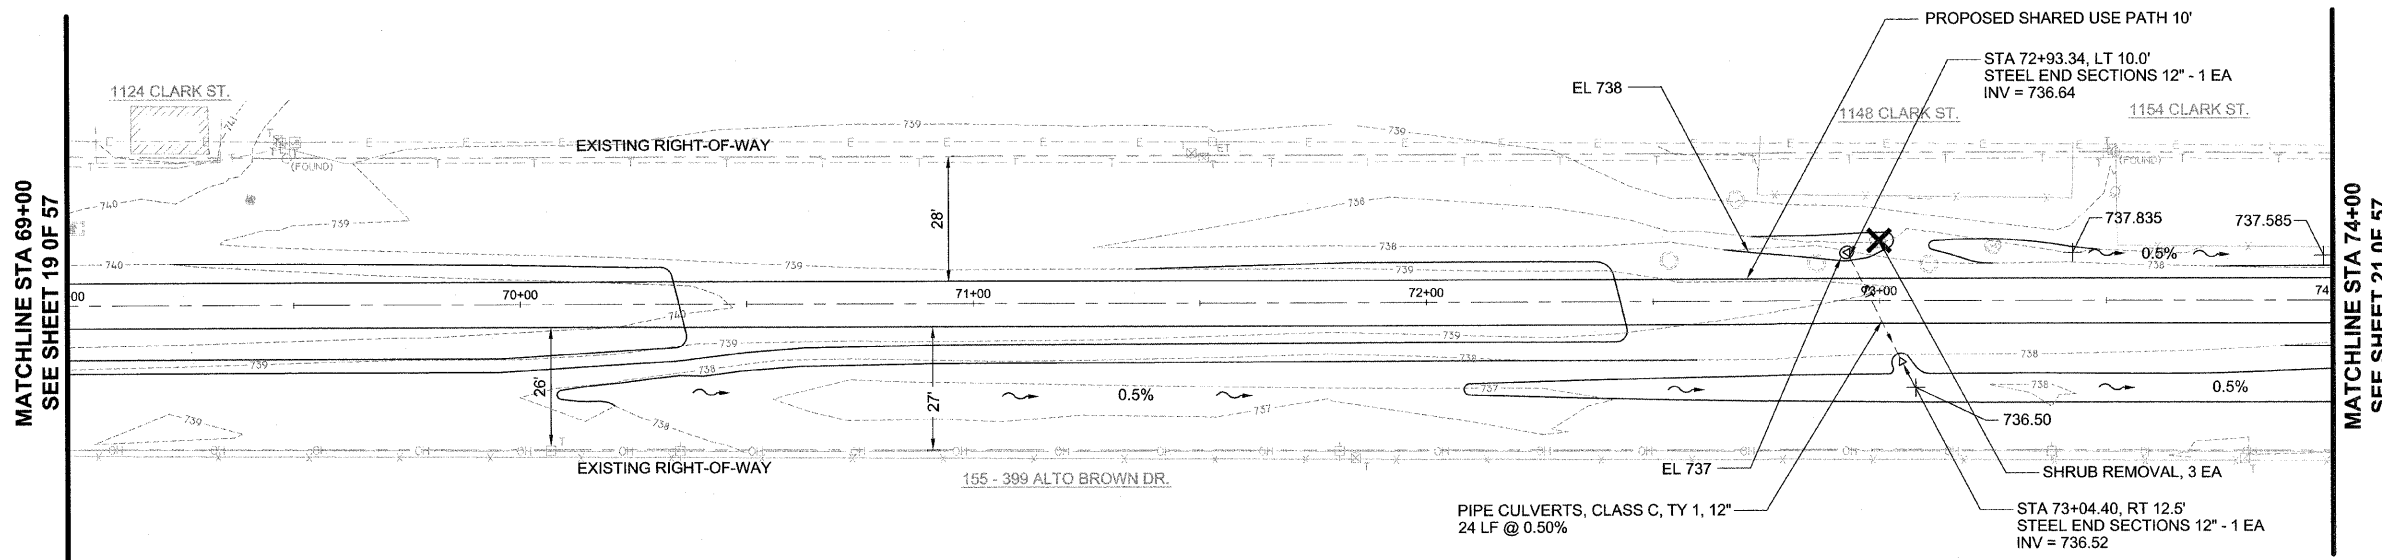

FILE NAME =	USER NAME =	DESIGNED — TMS	REVISED —	STATE OF ILLINOIS DEPARTMENT OF TRANSPORTATION	PLAN AND PROFILE 69+00 TO 74+00	F.A.U. R.T.E. =	SECTION	COUNTY	TOTAL SHEETS	SHEET NO.	
	PLOT SCALE =	DRAWN — TMS	REVISED —			###	10-00105-00-BT	CHAMPAIGN	57	20	
	PLOT DATE =	CHECKED — A.J.B.	REVISED —			CONTRACT NO. 91478					
		DATE — 01-30-2012	REVISED —			FED. ROAD DIST. NO. 5 [ILLINOIS] FED. AID PROJECT					