
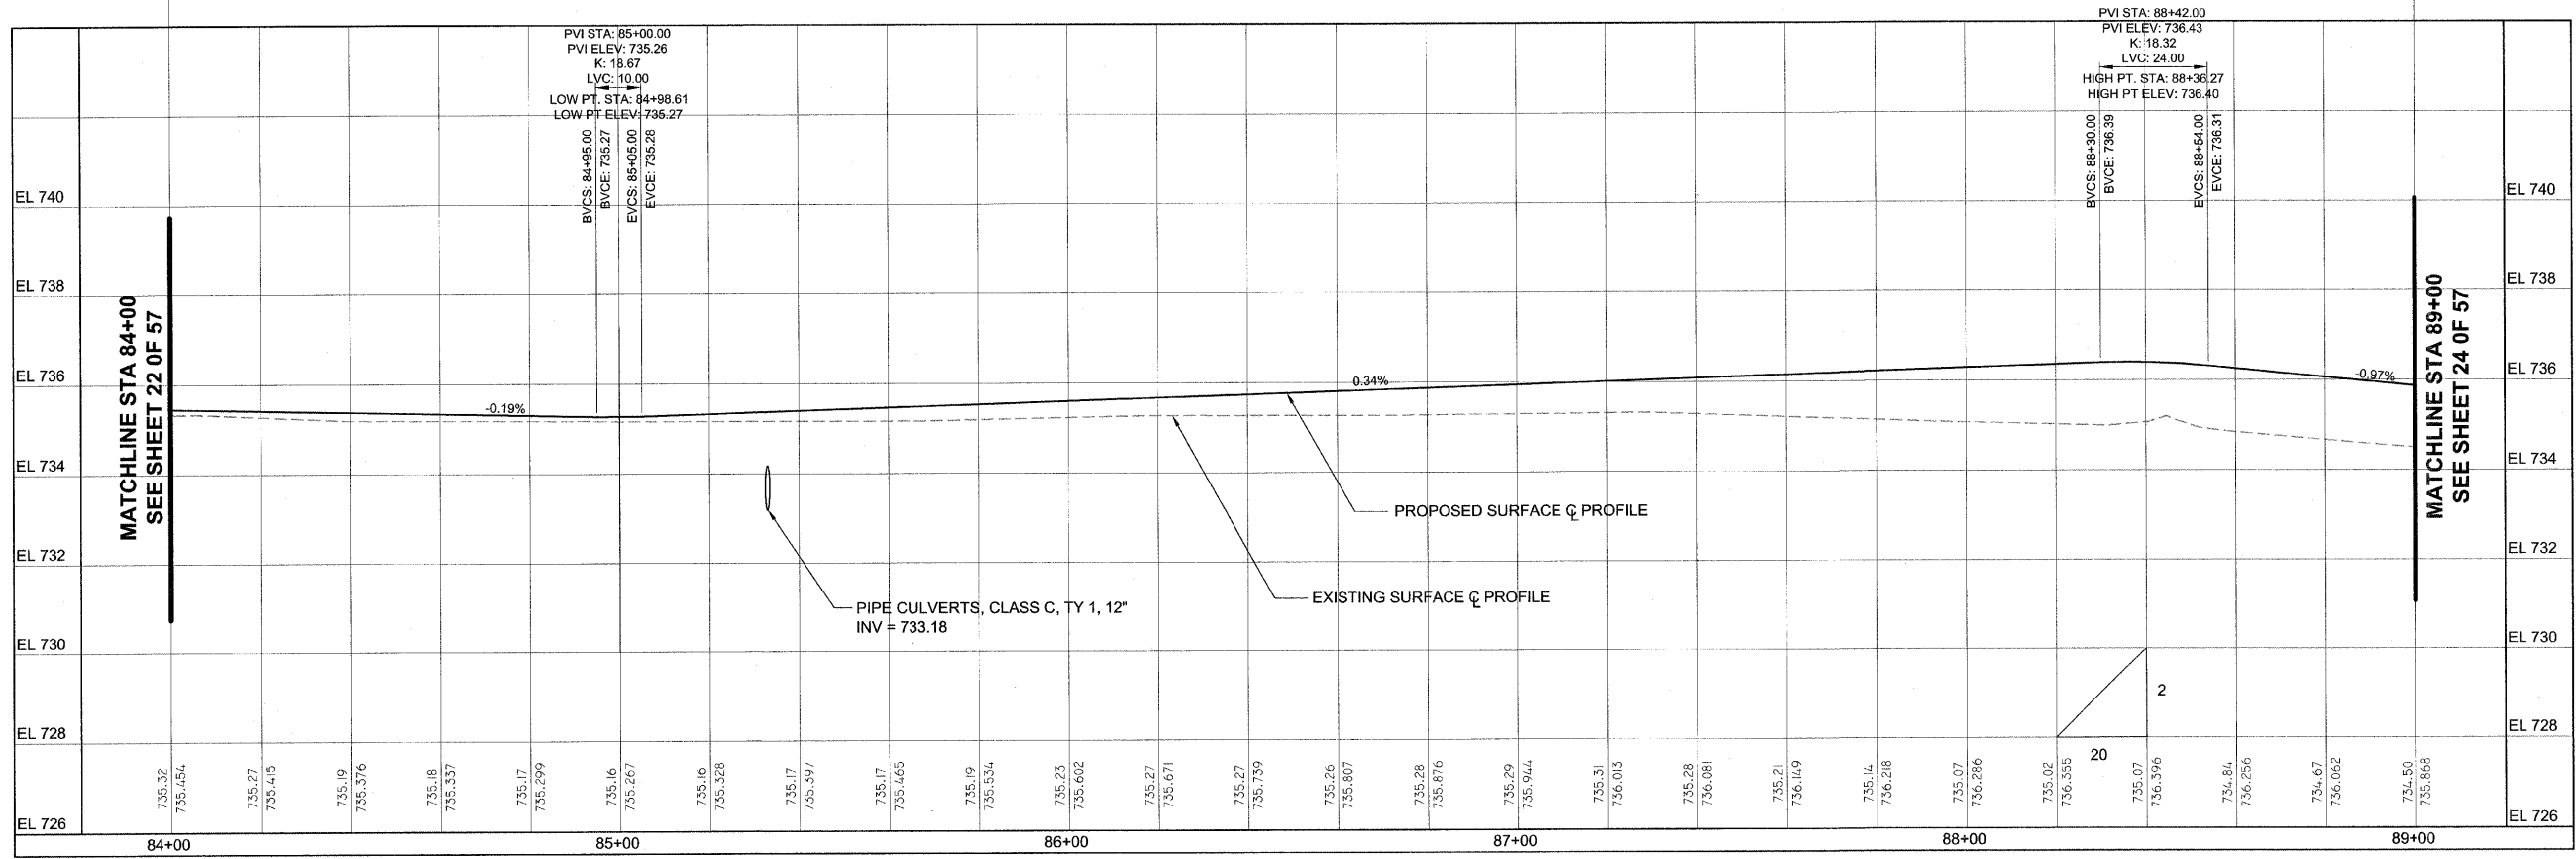
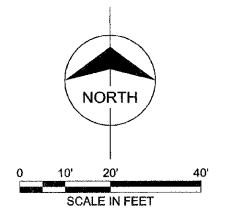


EASTLAWN ELEMENTARY SCHOOL

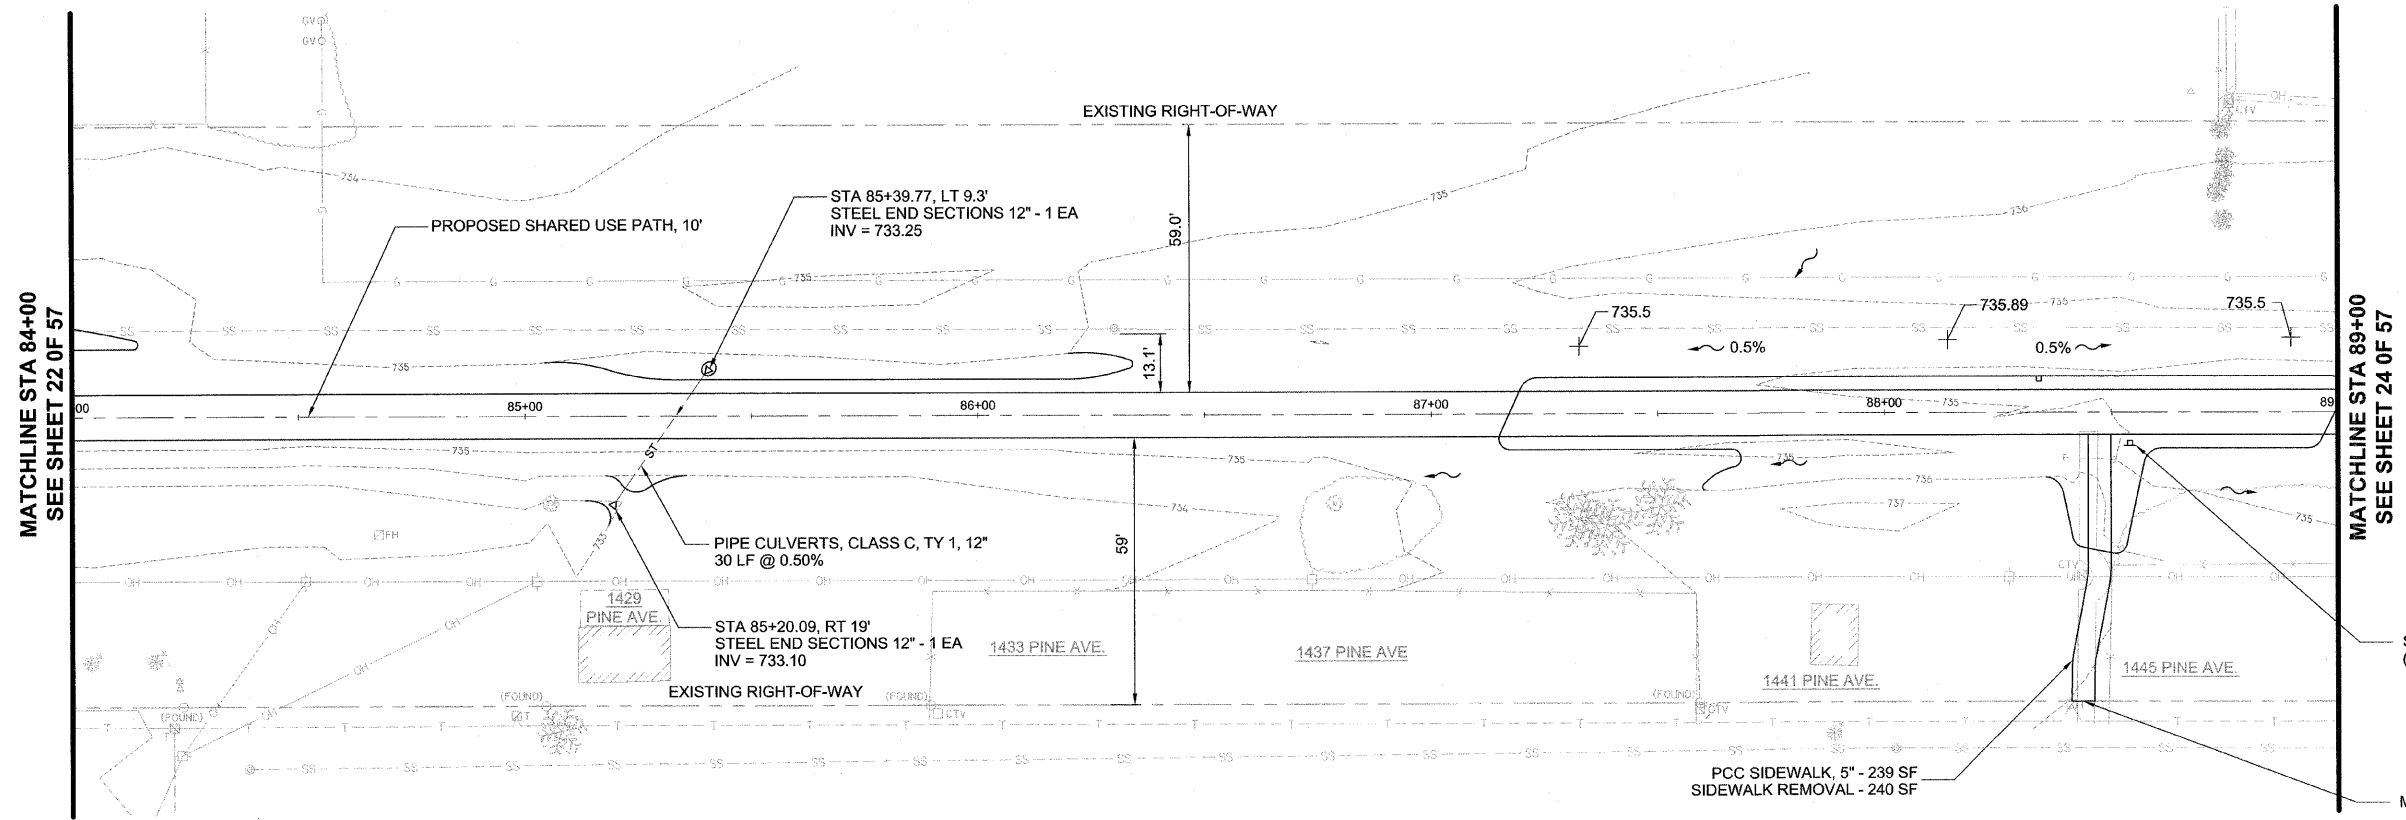

PLAN	DESIGNED	BY	DATE
NOTE BOOK	ALIGNED		
NO.	CHECKED		
	FILE NAME		

PROFILE	DESIGNED	BY	DATE
NOTE BOOK	GRADES CHECKED		
NO.	PLotted		
	FILE NAME		

FILE NAME =	USER NAME =	DESIGNED - TMS	REVISED -	STATE OF ILLINOIS DEPARTMENT OF TRANSPORTATION	PLAN AND PROFILE 84+00 TO 89+00	F.A.U. RITE. ###	SECTION 10-00105-00-BT	COUNTY CHAMPAIGN	TOTAL SHEETS 57	SHEET NO. 23
PLOT SCALE =	CHECKED - AJB	DRAWN - TMS	REVISED -			SCALE:	FED. ROAD DIST. NO. 5 [ILLINOIS] FED. AID PROJECT	CONTRACT NO. 91478		
PLOT DATE =	DATE - 01-30-2012	CHECKED -	REVISED -							