
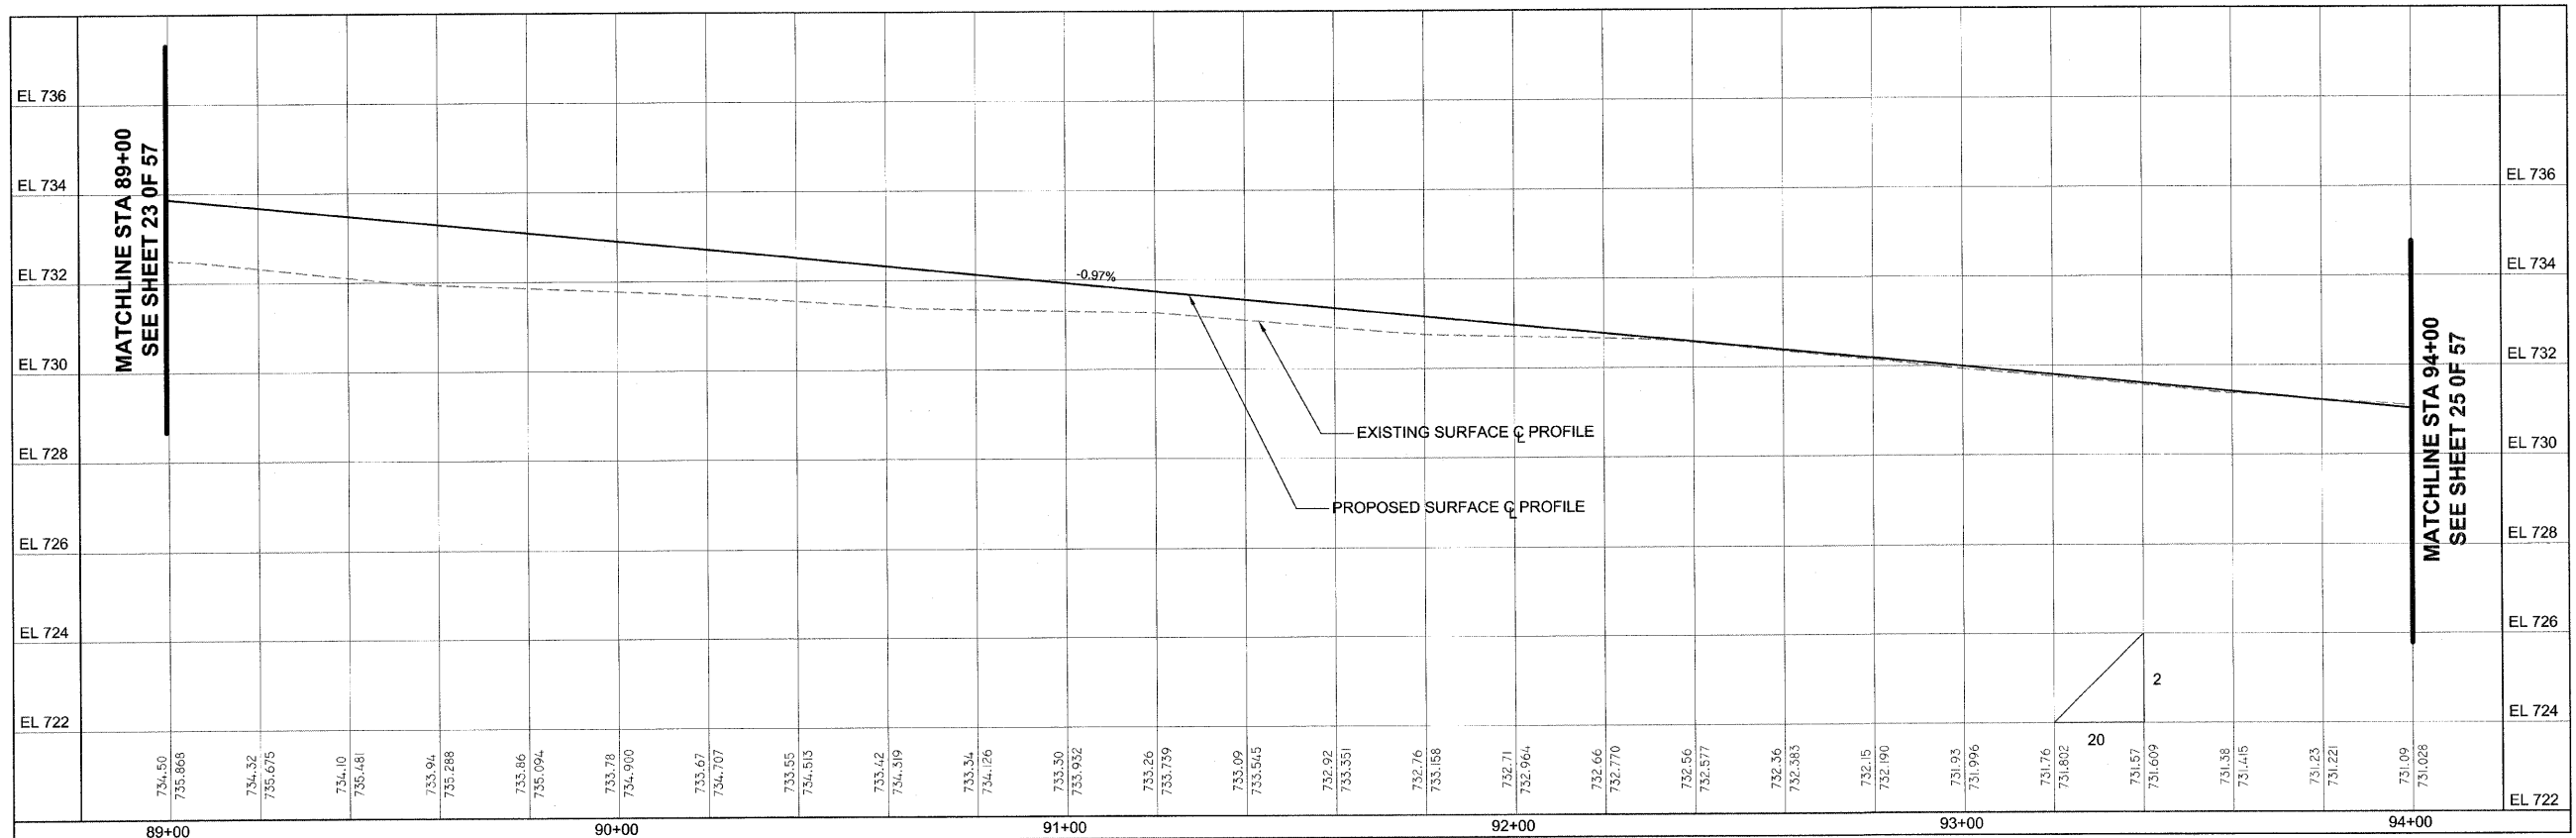


PLAN	REVISIONS	DATE
NO.	BY	
NO.	BY	
NO.	BY	
NO.	BY	
NO.	BY	
NO.	BY	
NO.	BY	
NO.	BY	
NO.	BY	
NO.	BY	

PROFILE	REVISIONS	DATE
NO.	BY	
NO.	BY	
NO.	BY	
NO.	BY	
NO.	BY	
NO.	BY	
NO.	BY	
NO.	BY	
NO.	BY	
NO.	BY	

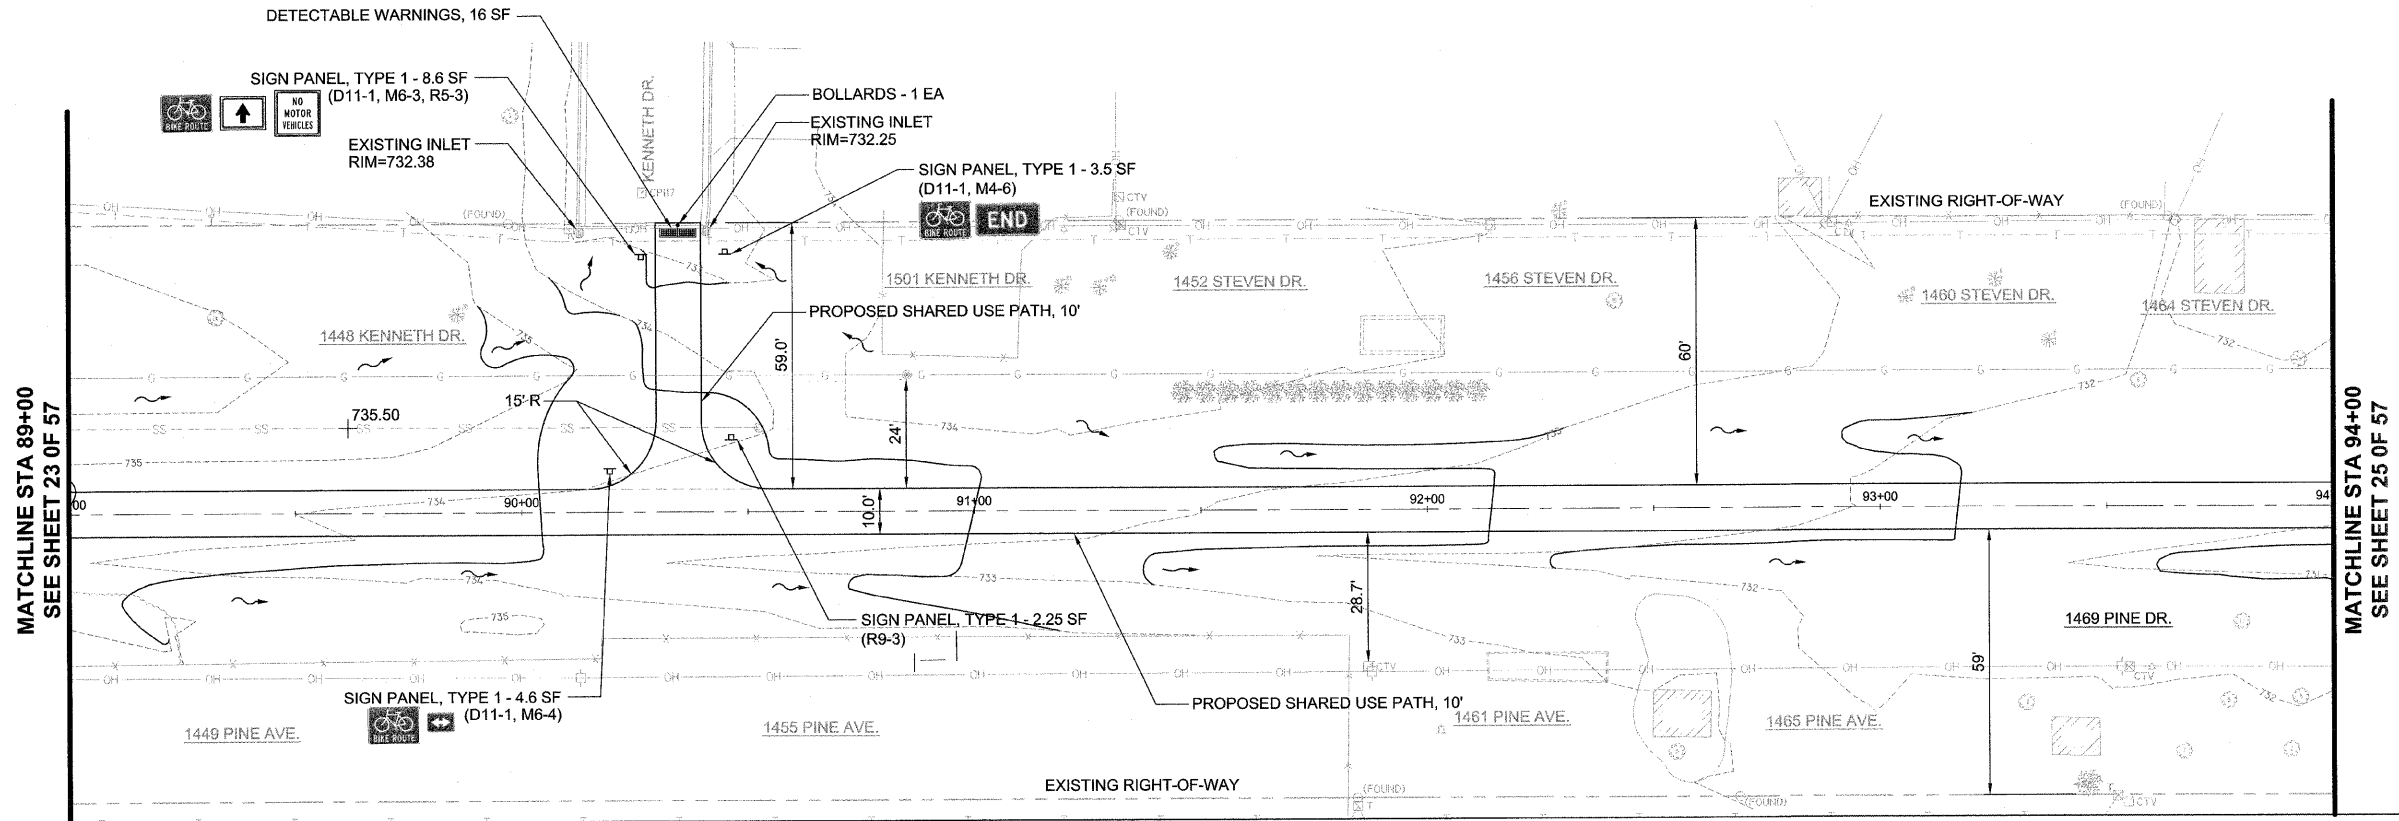

FILE NAME =	USER NAME =	DESIGNED = TMS	REVISED =	STATE OF ILLINOIS DEPARTMENT OF TRANSPORTATION	PLAN AND PROFILE 89+00 TO 94+00	F.A.U. RTE. ###	SECTION 10-00105-00-B1	COUNTY CHAMPAIGN	TOTAL SHEETS 57	SHEET NO. 24
PLOT SCALE =	CHECKED = AUB	REVISED =	SCALE:			CONTRACT NO. 91478				
PLOT DATE =	DATE = 01-30-2012	REVISED =	FFD, ROAD DIST. NO. 5 ILLINOIS FED. AID PROJECT							