
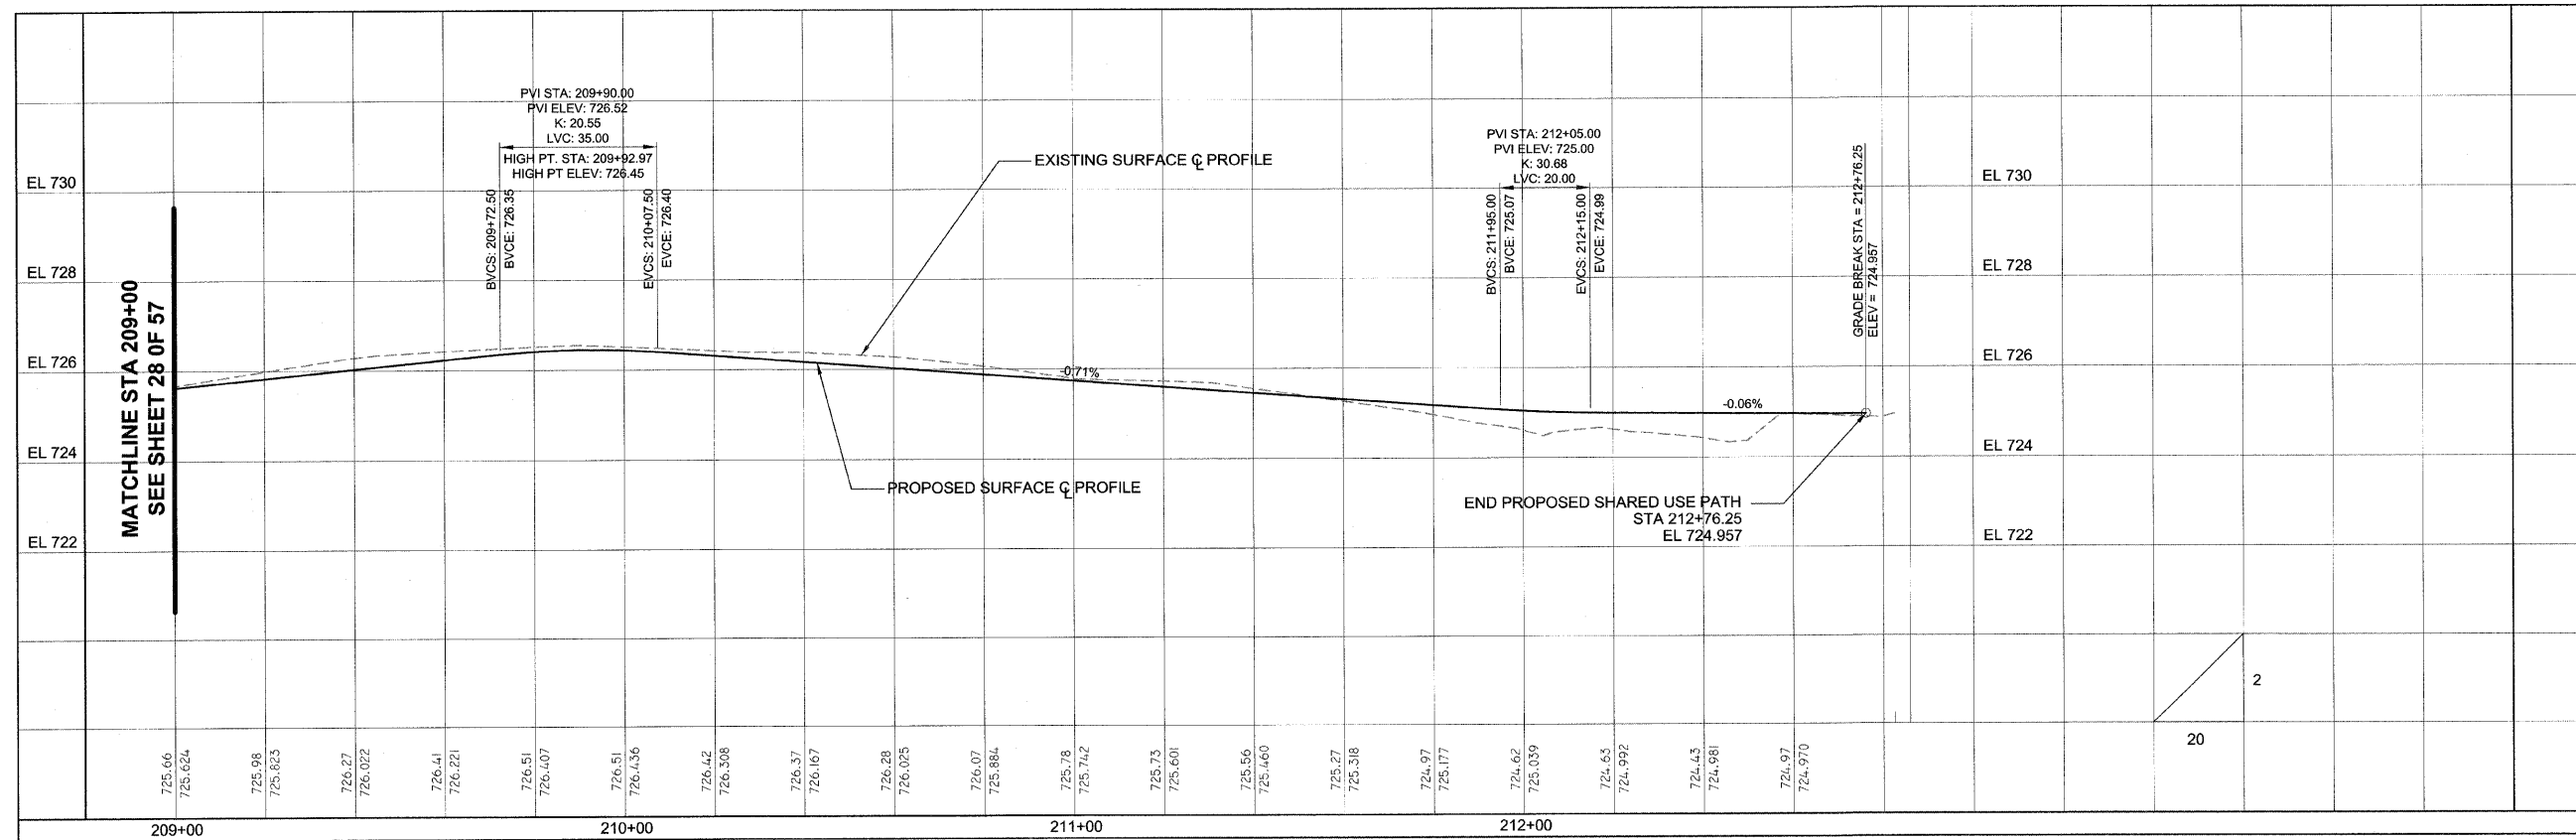


PLAN	REVISION	DATE
NO. _____	BY _____	DATE _____
NO. _____	BY _____	DATE _____
NO. _____	BY _____	DATE _____

PROFILE	REVISION	DATE
NO. _____	BY _____	DATE _____
NO. _____	BY _____	DATE _____
NO. _____	BY _____	DATE _____

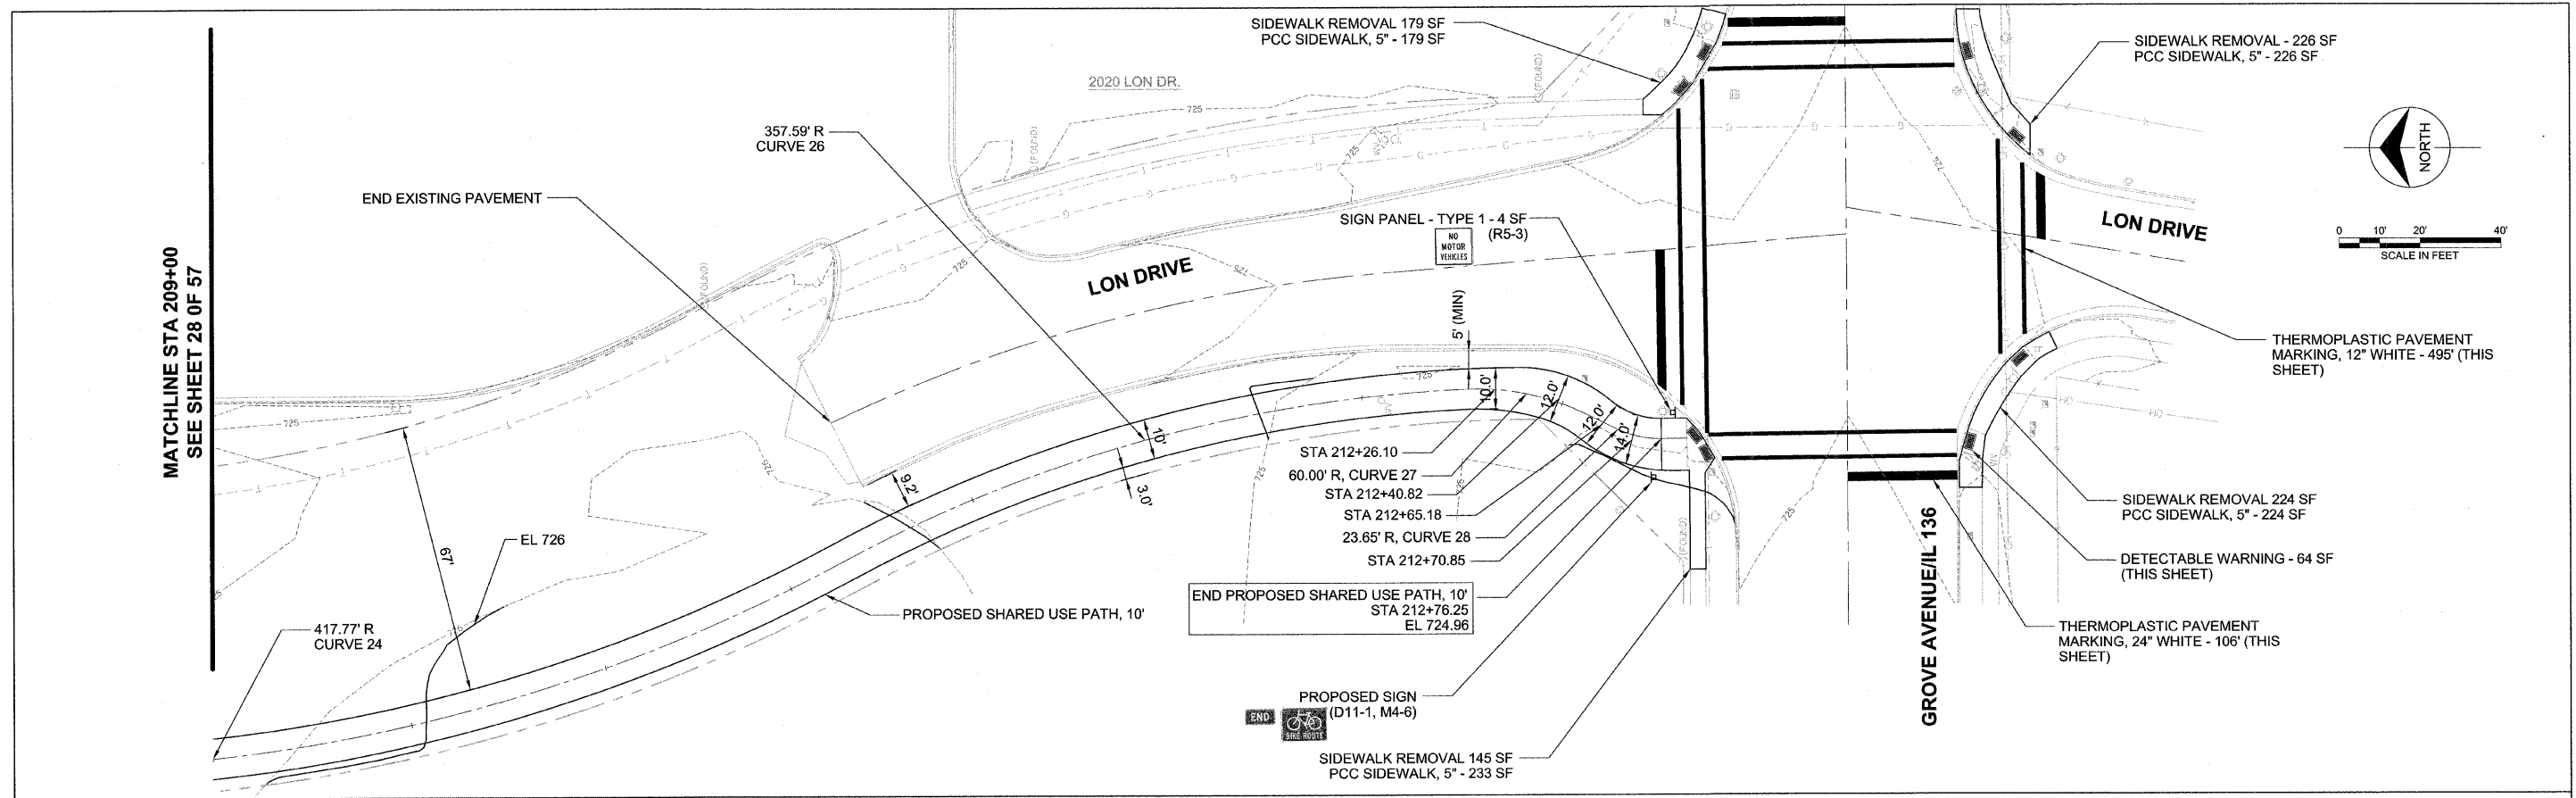

FILE NAME =	USER NAME =	DESIGNED - TMS	REVISED -	STATE OF ILLINOIS DEPARTMENT OF TRANSPORTATION	PLAN AND PROFILE 209+00 TO 212+82.55	F.A.U. R.T.E. ###	SECTION 10-00105-00-BT	COUNTY CHAMPAIGN	TOTAL SHEETS 57	SHEET NO. 29
PLOT SCALE =	CHECKED - AJB	REVISED -	REVISED -			CONTRACT NO. 91478				
PLOT DATE =	DATE - 01-30-2012	REVISED -	REVISED -			FED. ROAD DIST. NO. 5 ILLINOIS FED. AID PROJECT				
SCALE:										