

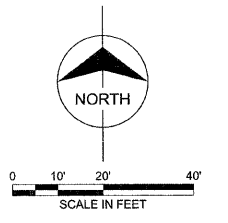


DATE	BY
REVISIONS	
PLANNED	
DESIGNED	
DRAWN	
CHECKED	
DATE	
NO.	
NOTE BOOK	
NO.	
FILE NAME	

DATE	BY
REVISIONS	
PLANNED	
DESIGNED	
DRAWN	
CHECKED	
DATE	
NO.	
NOTE BOOK	
NO.	
FILE NAME	

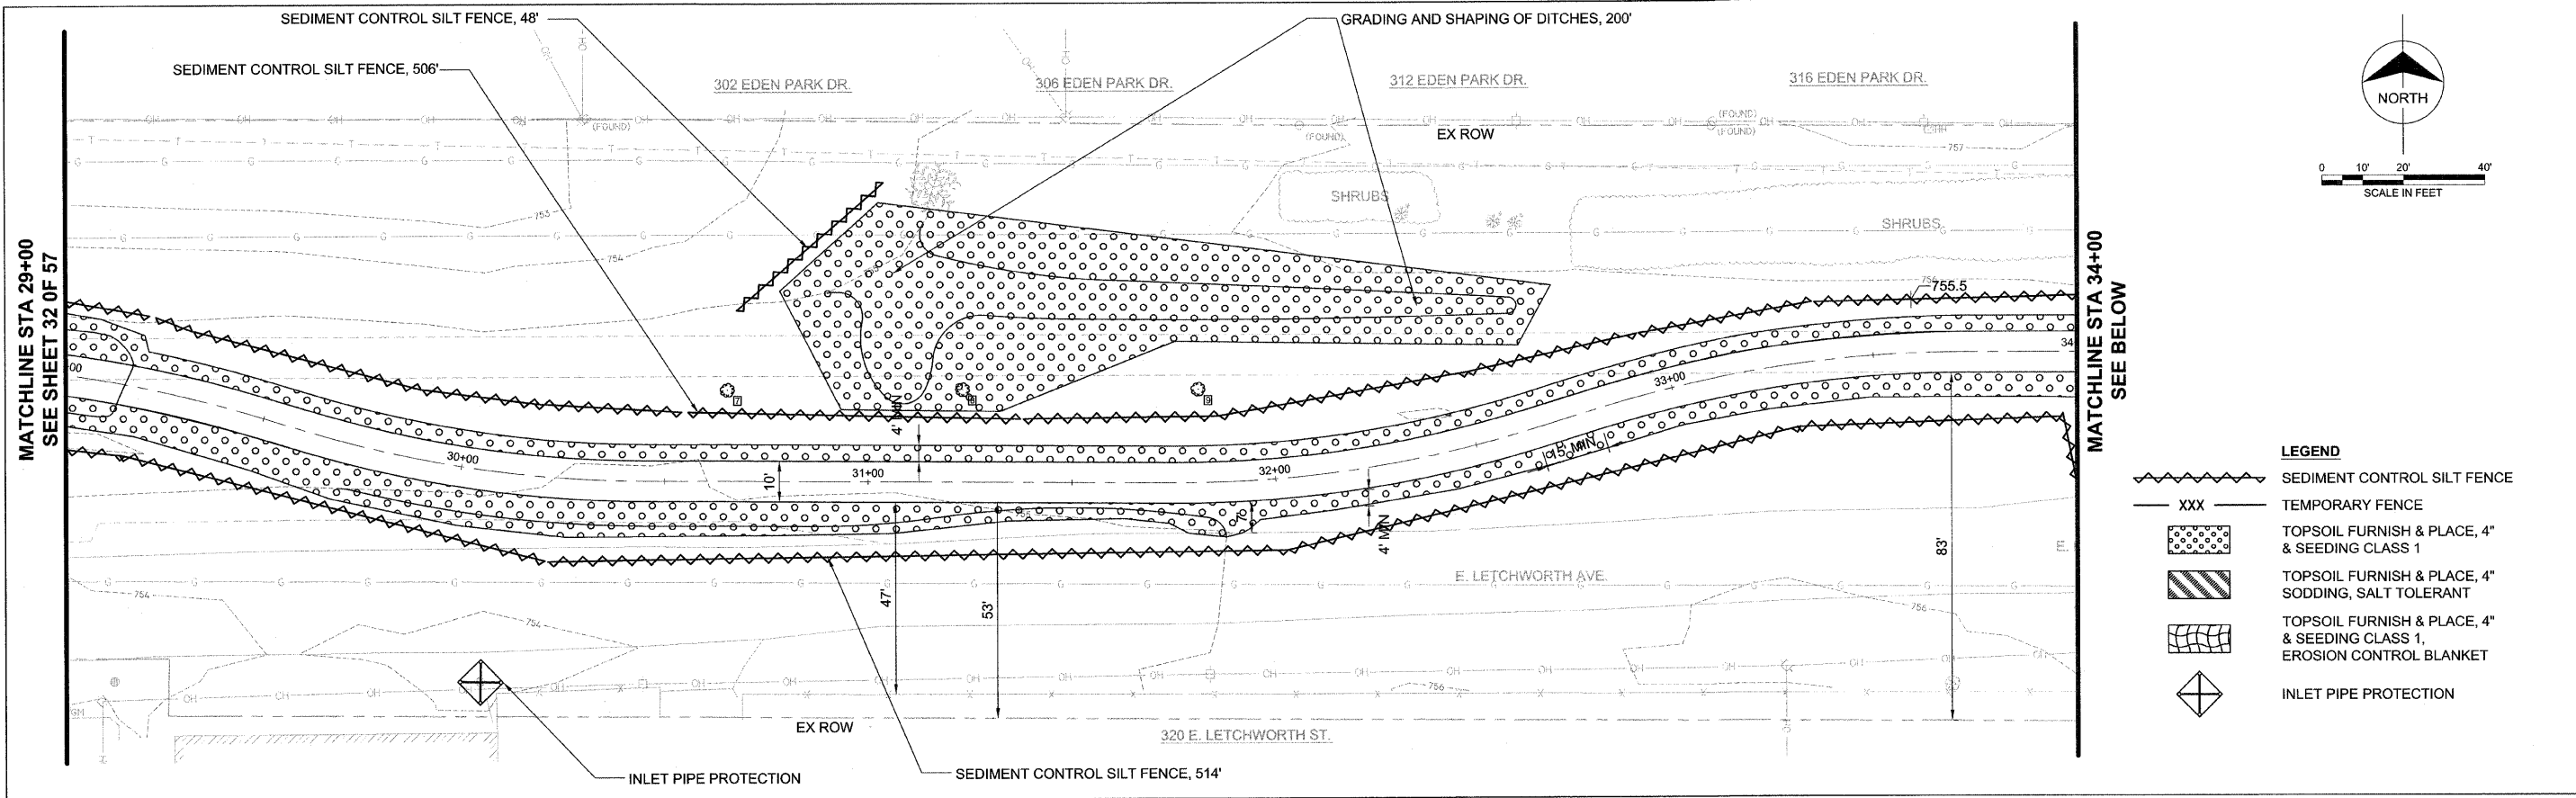

- LEGEND**
- SEDIMENT CONTROL SILT FENCE
  - TEMPORARY FENCE
  - TOPSOIL FURNISH & PLACE, 4" & SEEDING CLASS 1
  - TOPSOIL FURNISH & PLACE, 4" SODDING, SALT TOLERANT
  - TOPSOIL FURNISH & PLACE, 4" & SEEDING CLASS 1, EROSION CONTROL BLANKET
  - INLET PIPE PROTECTION

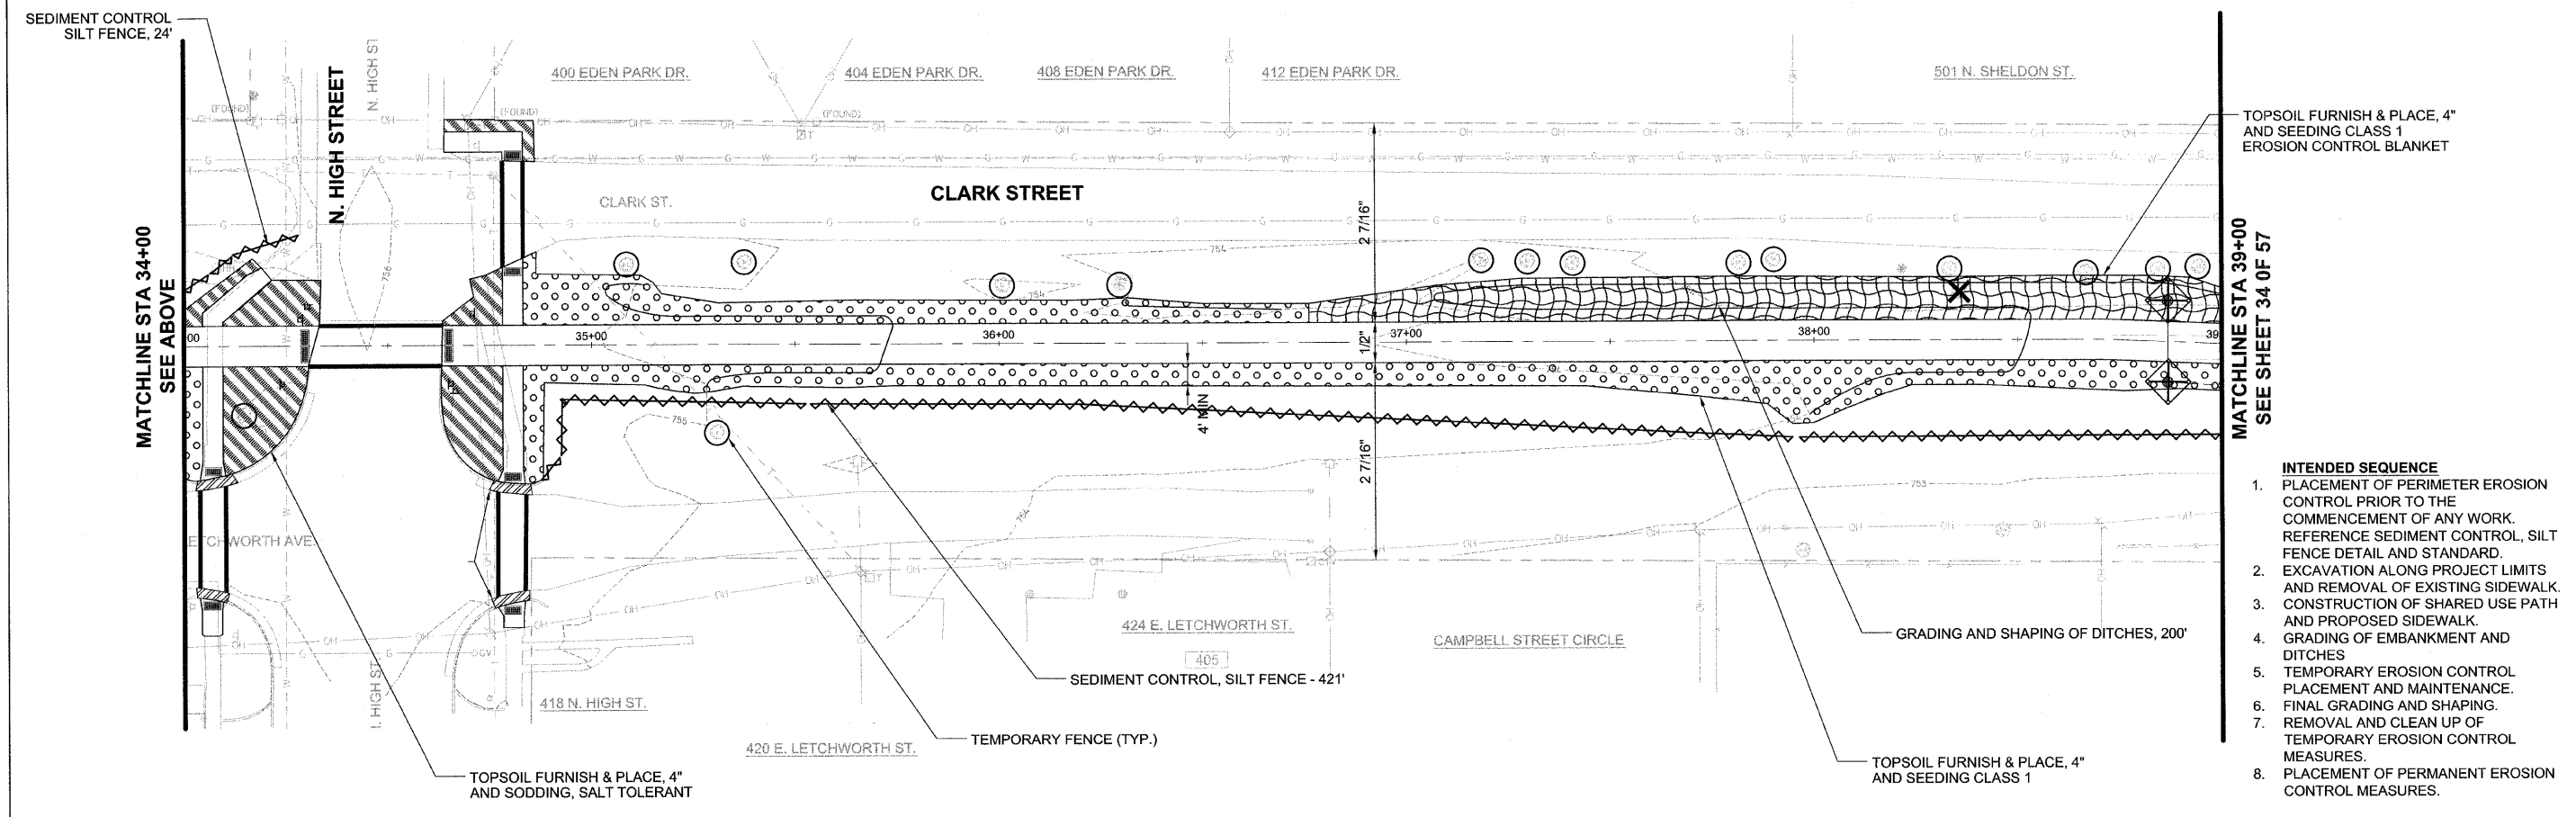

- INTENDED SEQUENCE**
1. PLACEMENT OF PERIMETER EROSION CONTROL PRIOR TO THE COMMENCEMENT OF ANY WORK. REFERENCE SEDIMENT CONTROL, SILT FENCE DETAIL AND STANDARD.
  2. EXCAVATION ALONG PROJECT LIMITS AND REMOVAL OF EXISTING SIDEWALK. CONSTRUCTION OF SHARED USE PATH AND PROPOSED SIDEWALK.
  3. GRADING OF EMBANKMENT AND DITCHES
  4. TEMPORARY EROSION CONTROL PLACEMENT AND MAINTENANCE.
  5. FINAL GRADING AND SHAPING.
  6. REMOVAL AND CLEAN UP OF TEMPORARY EROSION CONTROL MEASURES.
  7. PLACEMENT OF PERMANENT EROSION CONTROL MEASURES.

FILE NAME =	USER NAME =	DESIGNED - TMS	REVISED -	<b>STATE OF ILLINOIS DEPARTMENT OF TRANSPORTATION</b>	<b>EROSION AND SEDIMENT CONTROL PLAN 29+00 TO 39+00</b>	F.A.U. RTE	SECTION	COUNTY	TOTAL SHEETS	SHEET NO.
PLOT SCALE =	CHECKED - AJB	REVISED -	###			10-00105-00-BT	CHAMPAIGN	57	33	
PLOT DATE =	DATE - 01-30-2012	REVISED -	CONTRACT NO. 91478							
SCALE:						FED. ROAD DIST. NO. 5   ILLINOIS   FED. AID PROJECT				