


DATE	
BY	
PLAN	DESIGNED
	PLOTTED
	GRADES CHECKED
	STRUCTURE NOTATIONS CHKD
NO.	
NO.	
NO.	



DATE	
BY	
PROFILE	DESIGNED
	PLOTTED
	GRADES CHECKED
	STRUCTURE NOTATIONS CHKD
NO.	
NO.	
NO.	

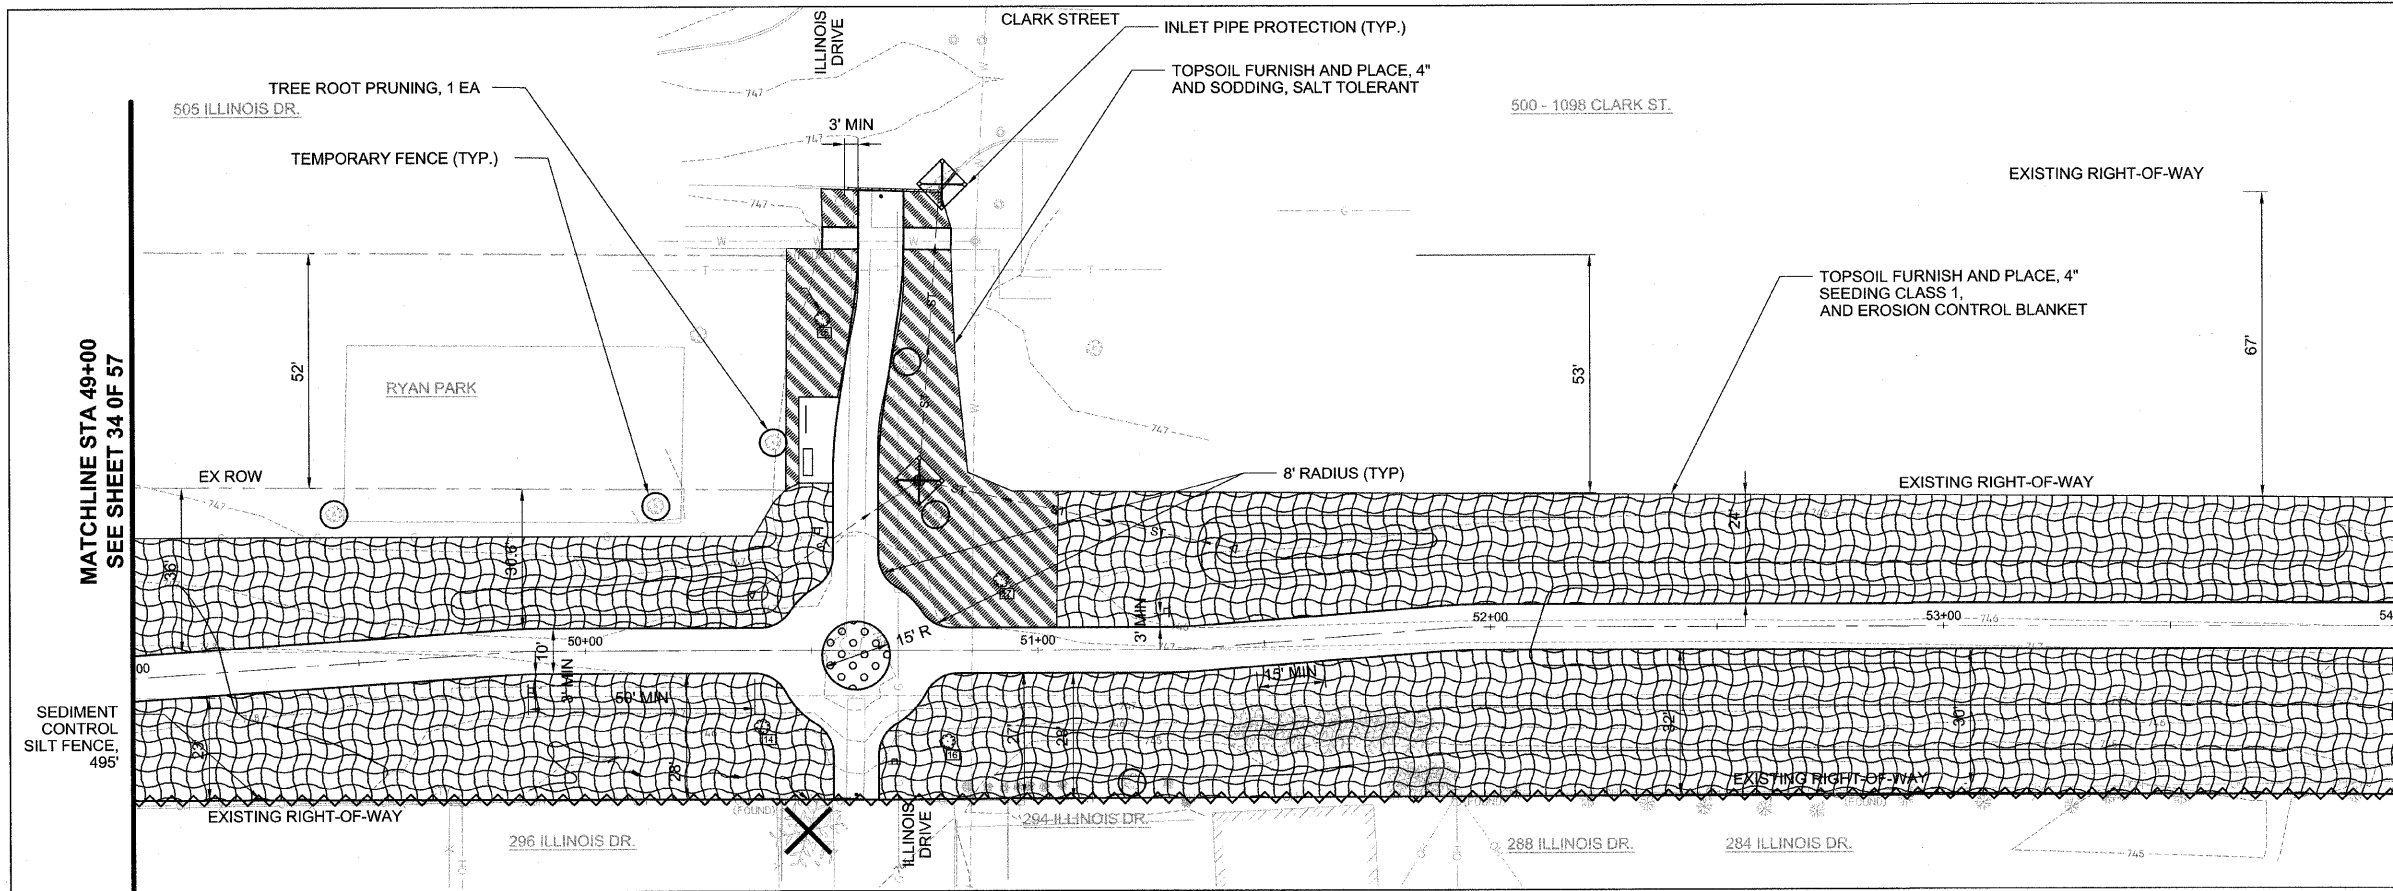

MATCHLINE STA 49+00  
SEE SHEET 34 OF 57

**LEGEND**

	SEDIMENT CONTROL SILT FENCE
	TEMPORARY FENCE
	TOPSOIL FURNISH & PLACE, 4\"/>

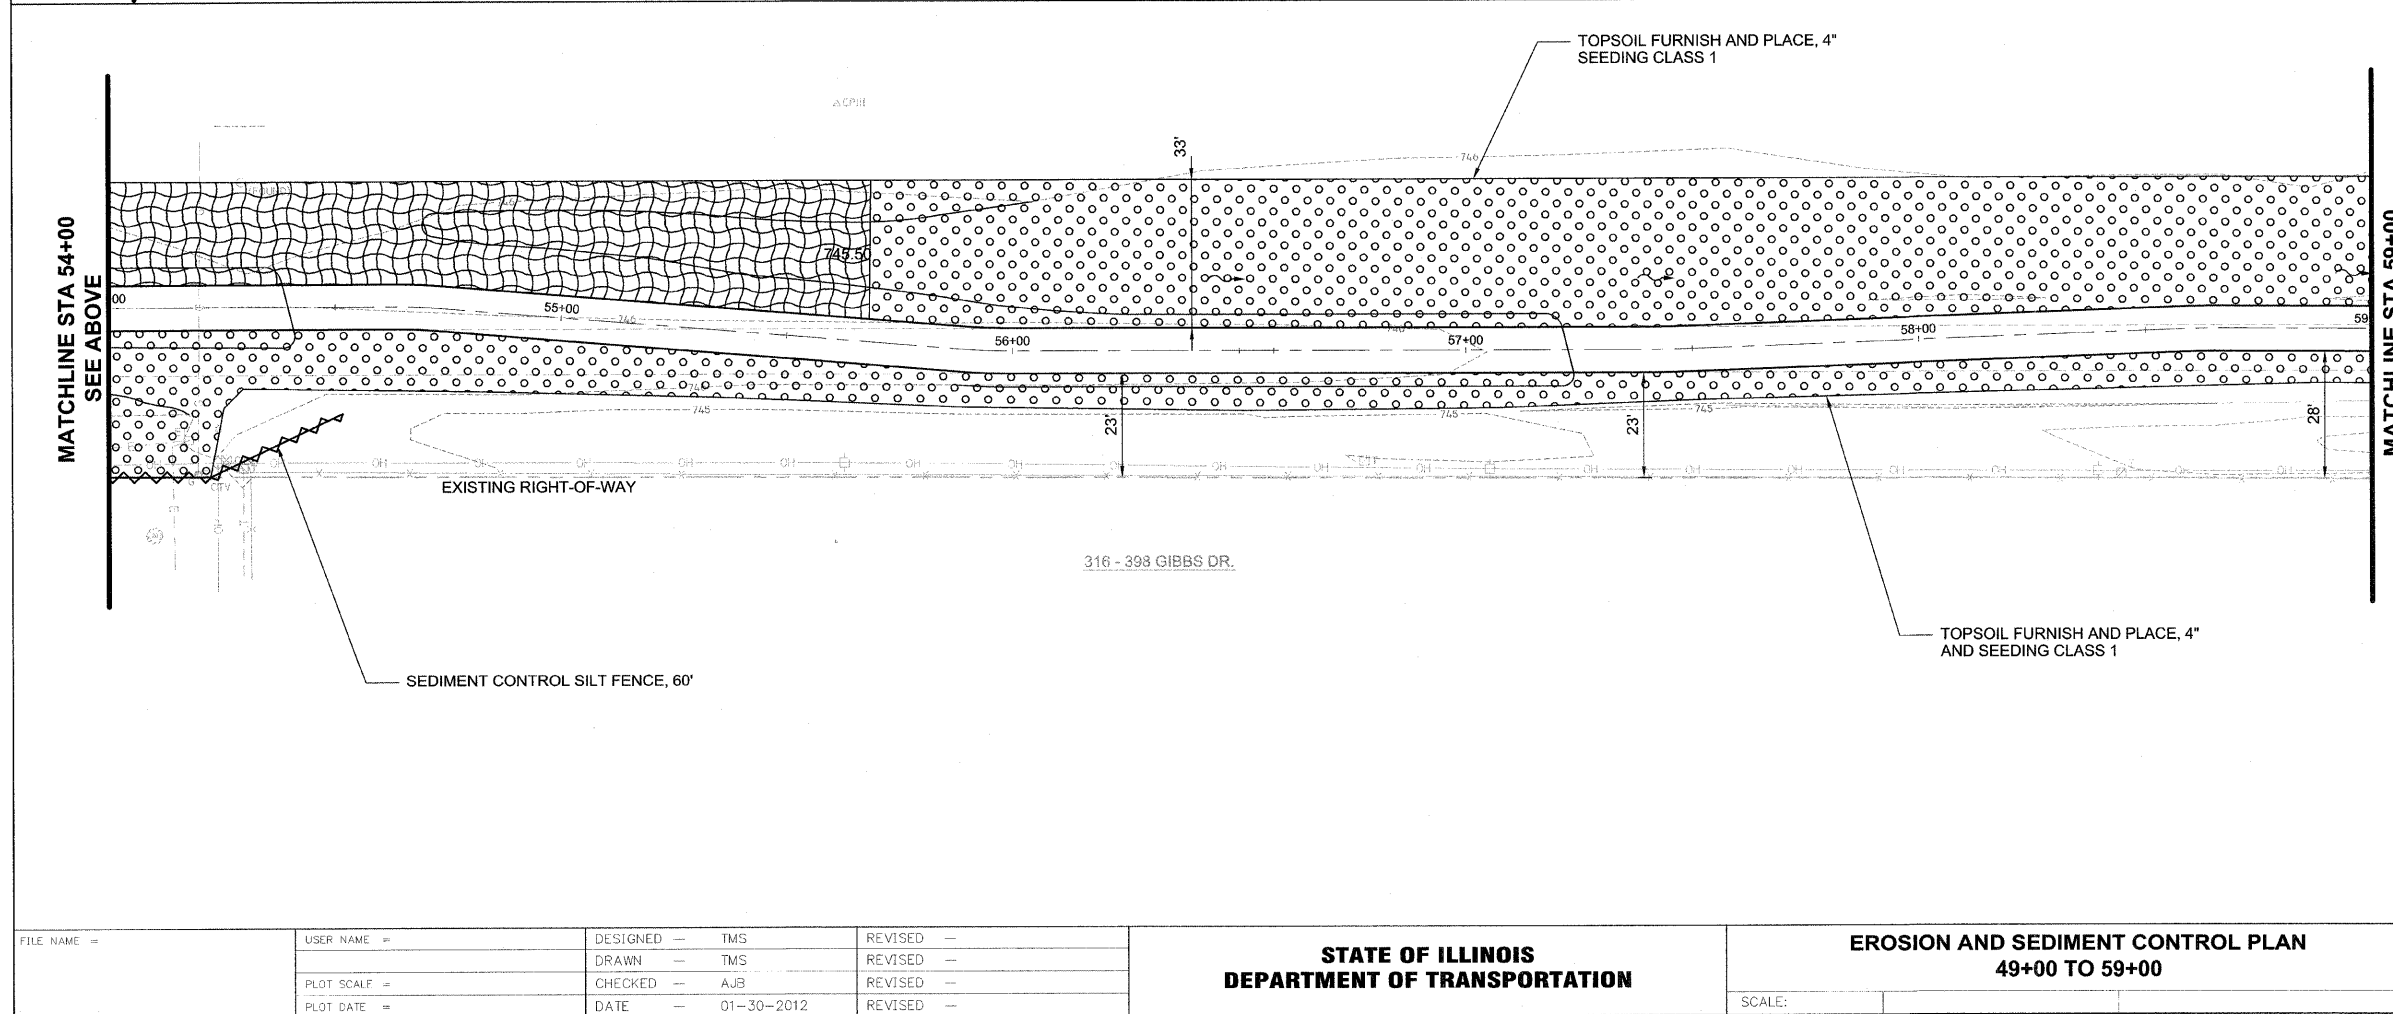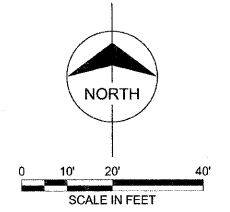

MATCHLINE STA 54+00  
SEE ABOVE

- INTENDED SEQUENCE**
1. PLACEMENT OF PERIMETER EROSION CONTROL PRIOR TO THE COMMENCEMENT OF ANY WORK. REFERENCE SEDIMENT CONTROL, SILT FENCE DETAIL AND SPECIFICATION.
  2. EXCAVATION ALONG PROJECT LIMITS AND REMOVAL OF EXISTING SIDEWALK.
  3. CONSTRUCTION OF SHARED USE PATH AND PROPOSED SIDEWALK.
  4. GRADING OF EMBANKMENT AND DITCHES
  5. TEMPORARY EROSION CONTROL PLACEMENT AND MAINTENANCE.
  6. FINAL GRADING AND SHAPING.
  7. REMOVAL AND CLEAN UP OF TEMPORARY EROSION CONTROL MEASURES.
  8. PLACEMENT OF PERMANENT EROSION CONTROL MEASURES.

FILE NAME =	USER NAME =	DESIGNED — TMS	REVISED —
		DRAWN — TMS	REVISED —
		CHECKED — AJB	REVISED —
		DATE — 01-30-2012	REVISED —

**STATE OF ILLINOIS  
DEPARTMENT OF TRANSPORTATION**

**EROSION AND SEDIMENT CONTROL PLAN  
49+00 TO 59+00**

FAU	SECTION	COUNTY	TOTAL SHEETS	SHEET NO.
10-00:05-00-BT	CHAMPAIGN	67	35	
CONTRACT NO. 91478			FED. ROAD DIST. NO. 5 ILLINOIS FED. AID PROJECT	