



PLAN	SUBMITTED	DATE
	BY	
	PLOTTED	
	NOTED	
	DATE	
	BY	
	DATE	
	BY	
	DATE	

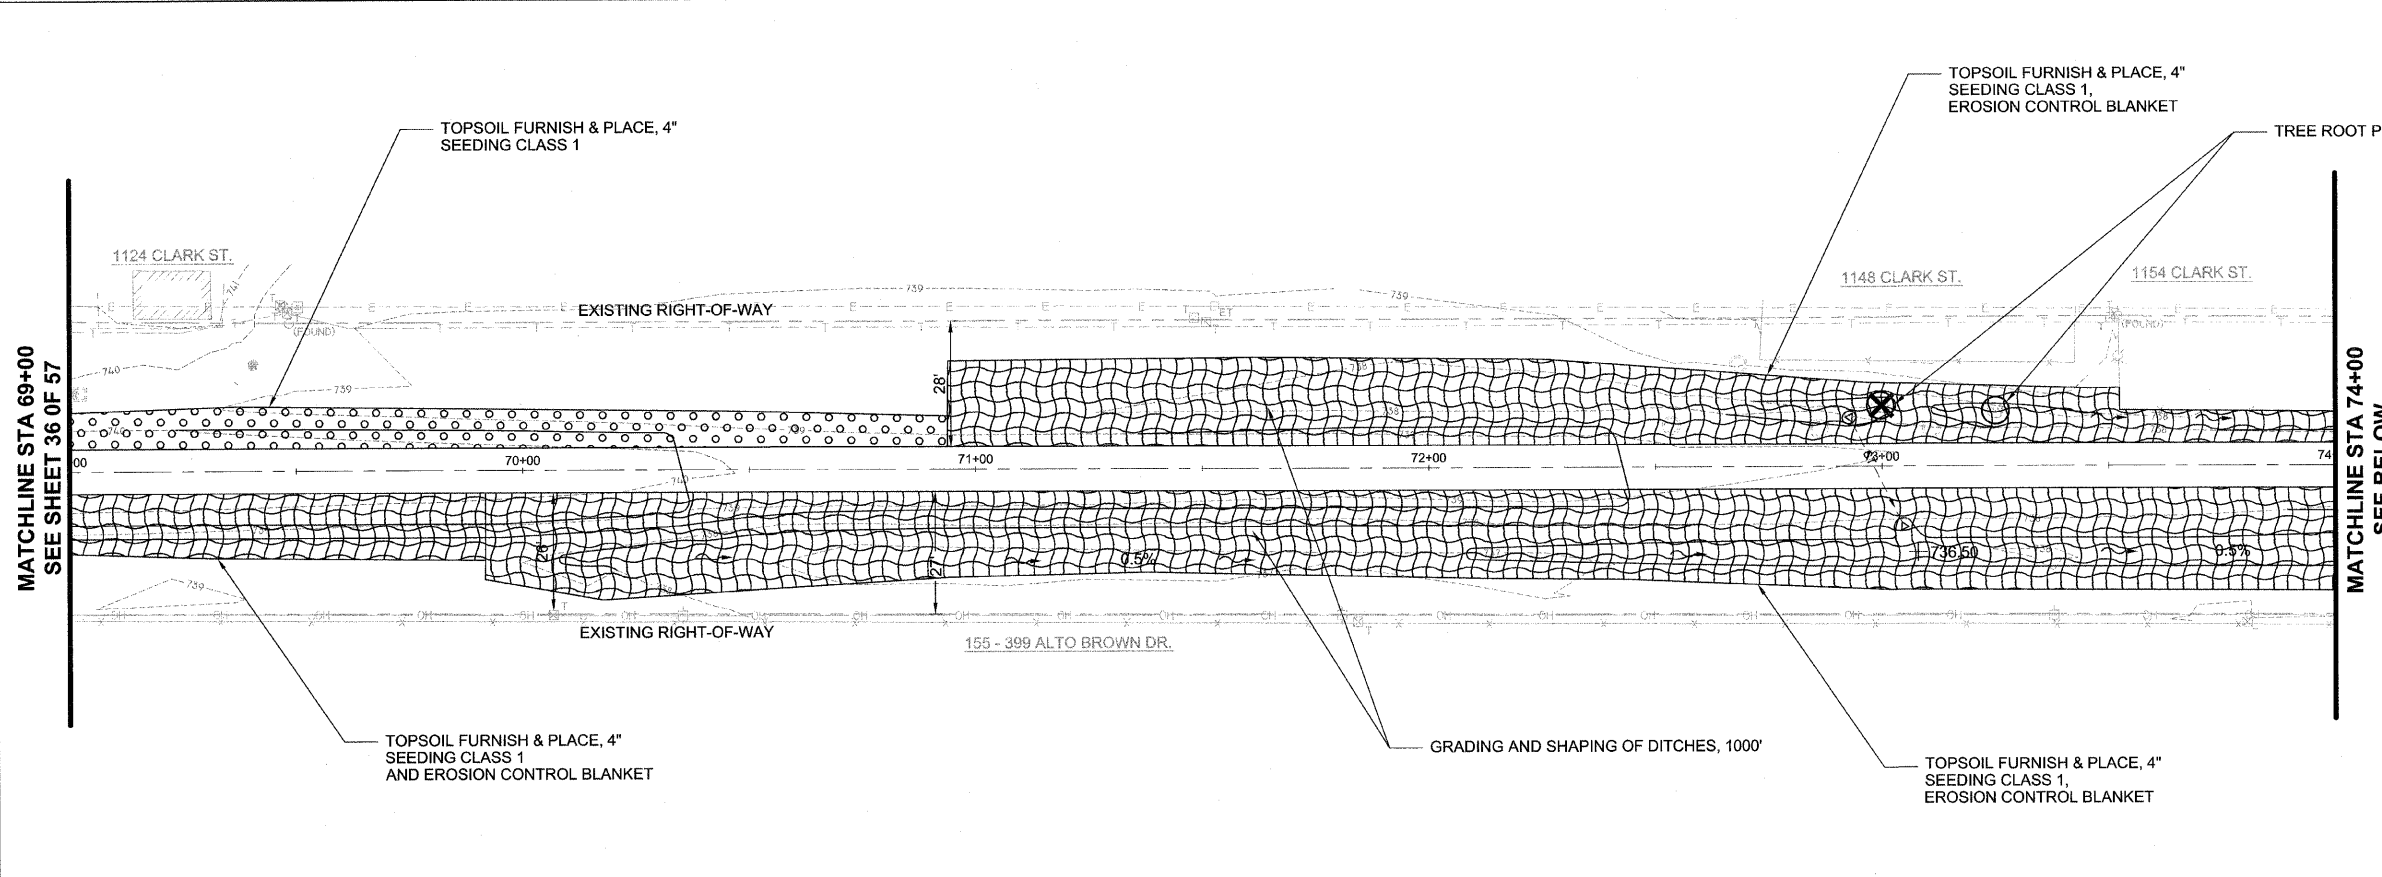

**LEGEND**

	SEDIMENT CONTROL SILT FENCE
	TEMPORARY FENCE
	TOPSOIL FURNISH & PLACE, 4\"/>

PROFILE	SUBMITTED	DATE
	BY	
	PLOTTED	
	NOTED	
	DATE	
	BY	
	DATE	
	BY	
	DATE	

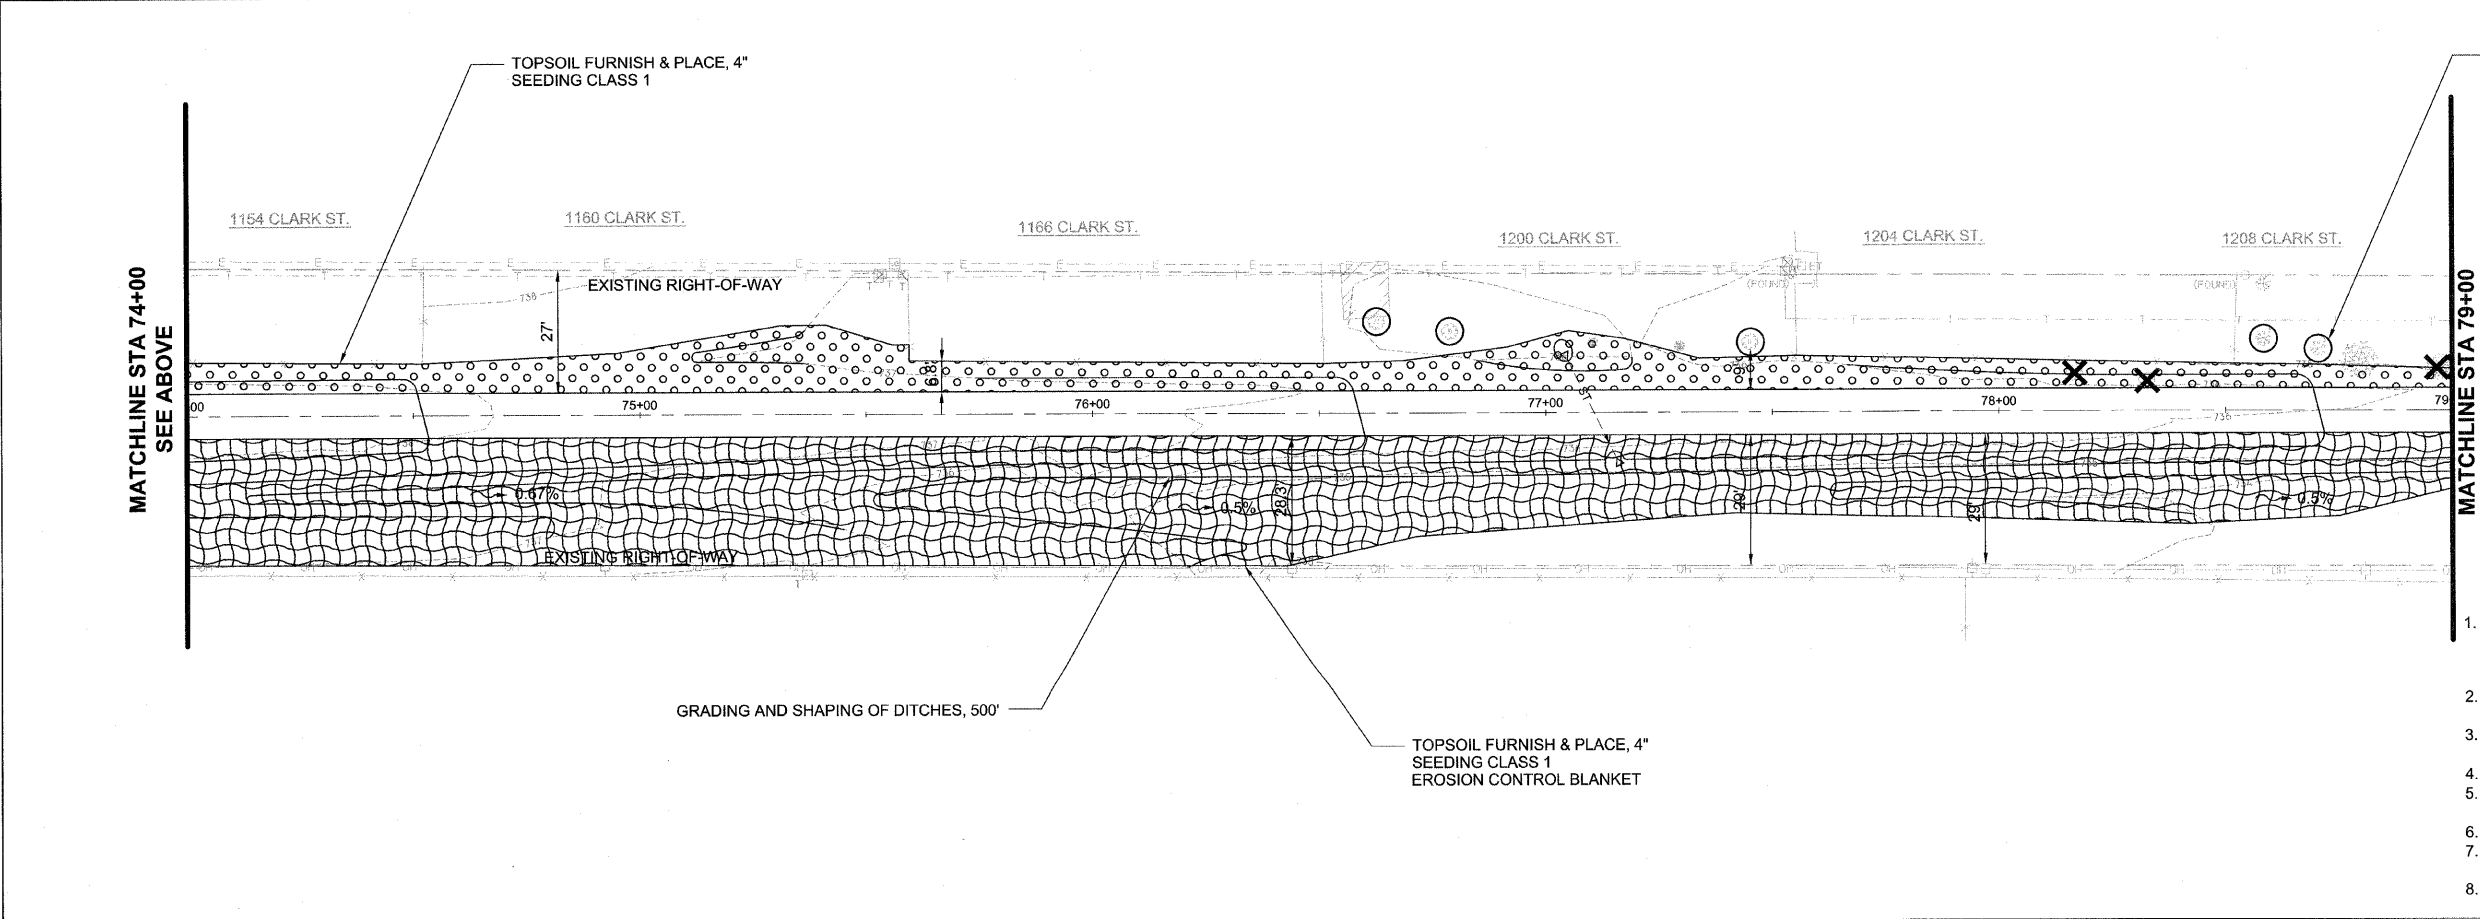

- INTENDED SEQUENCE**
1. PLACEMENT OF PERIMETER EROSION CONTROL PRIOR TO THE COMMENCEMENT OF ANY WORK. REFERENCE SEDIMENT CONTROL, SILT FENCE DETAIL AND SPECIFICATION.
  2. EXCAVATION ALONG PROJECT LIMITS AND REMOVAL OF EXISTING SIDEWALK.
  3. CONSTRUCTION OF SHARED USE PATH AND PROPOSED SIDEWALK.
  4. GRADING OF EMBANKMENT AND DITCHES
  5. TEMPORARY EROSION CONTROL PLACEMENT AND MAINTENANCE.
  6. FINAL GRADING AND SHAPING.
  7. REMOVAL AND CLEAN UP OF TEMPORARY EROSION CONTROL MEASURES.
  8. PLACEMENT OF PERMANENT EROSION CONTROL MEASURES.

FILE NAME =	USER NAME =	DESIGNED — TMS	REVISED —	<b>STATE OF ILLINOIS DEPARTMENT OF TRANSPORTATION</b>	<b>EROSION AND SEDIMENT CONTROL PLAN 69+00 TO 79+00</b>	F.A.U. R.T.E. =	SECTION =	COUNTY =	TOTAL SHEETS =	SHEET NO. =	
	PLOT SCALE =	DRAWN — TMS	REVISED —			###	10-00105-00-BT	CHAMPAIGN	57	37	
	PLOT DATE =	CHECKED — AJB	REVISED —			CONTRACT NO. 91478					
		DATE — 01-30-2012	REVISED —			FED. ROAD DIST. NO. 5 ILLINOIS FED. AID PROJECT					