
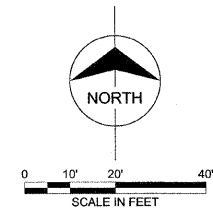




PLAN	DATE
BY	
SAVED	
PLotted	
NOTE BOOK	
NO.	

PROFILE	DATE
BY	
SAVED	
PLotted	
NOTE BOOK	
NO.	

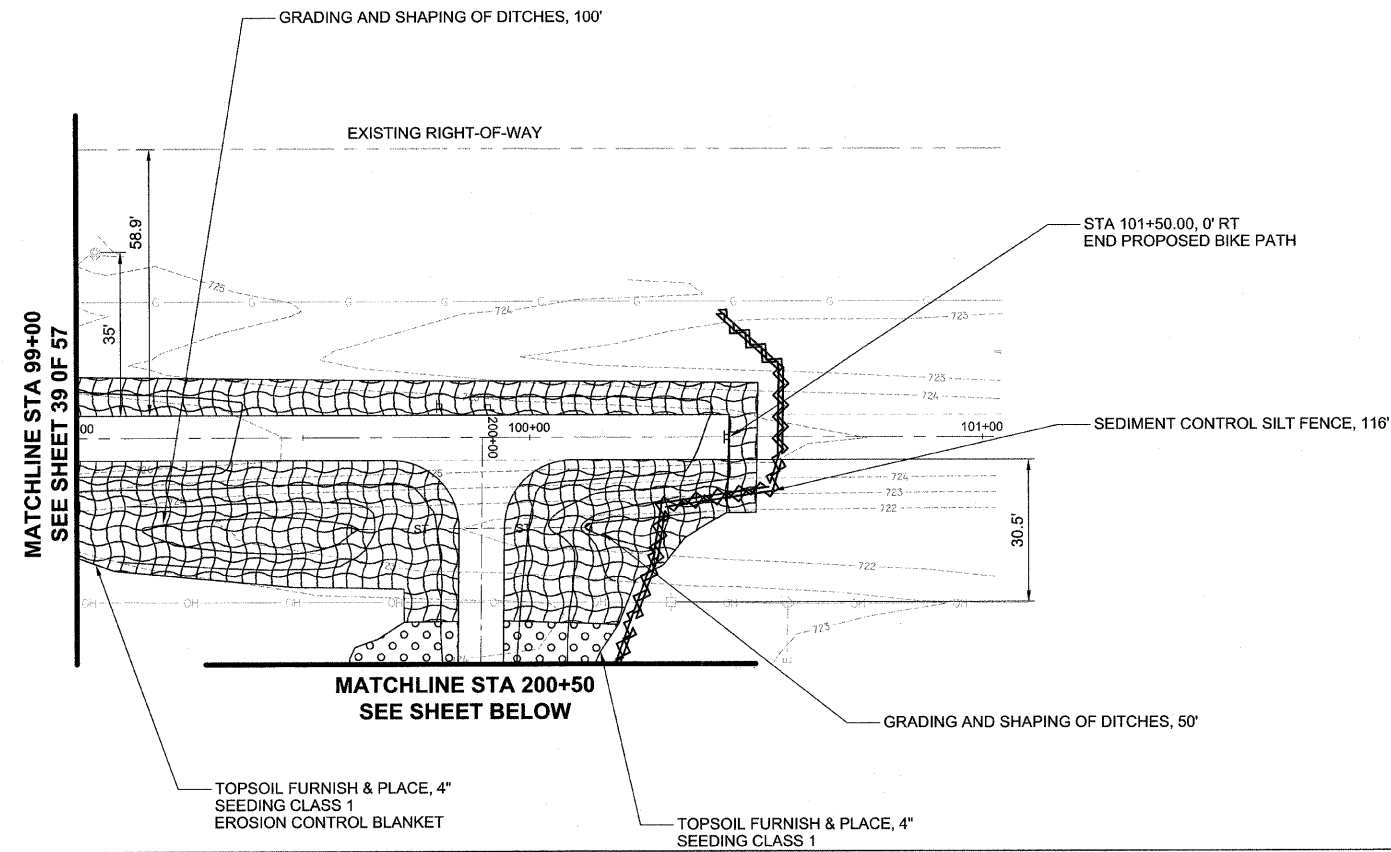

LEGEND

	SEDIMENT CONTROL SILT FENCE
	TEMPORARY FENCE
	TOPSOIL FURNISH & PLACE, 4\"/>

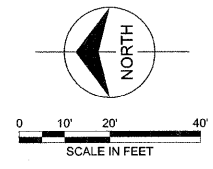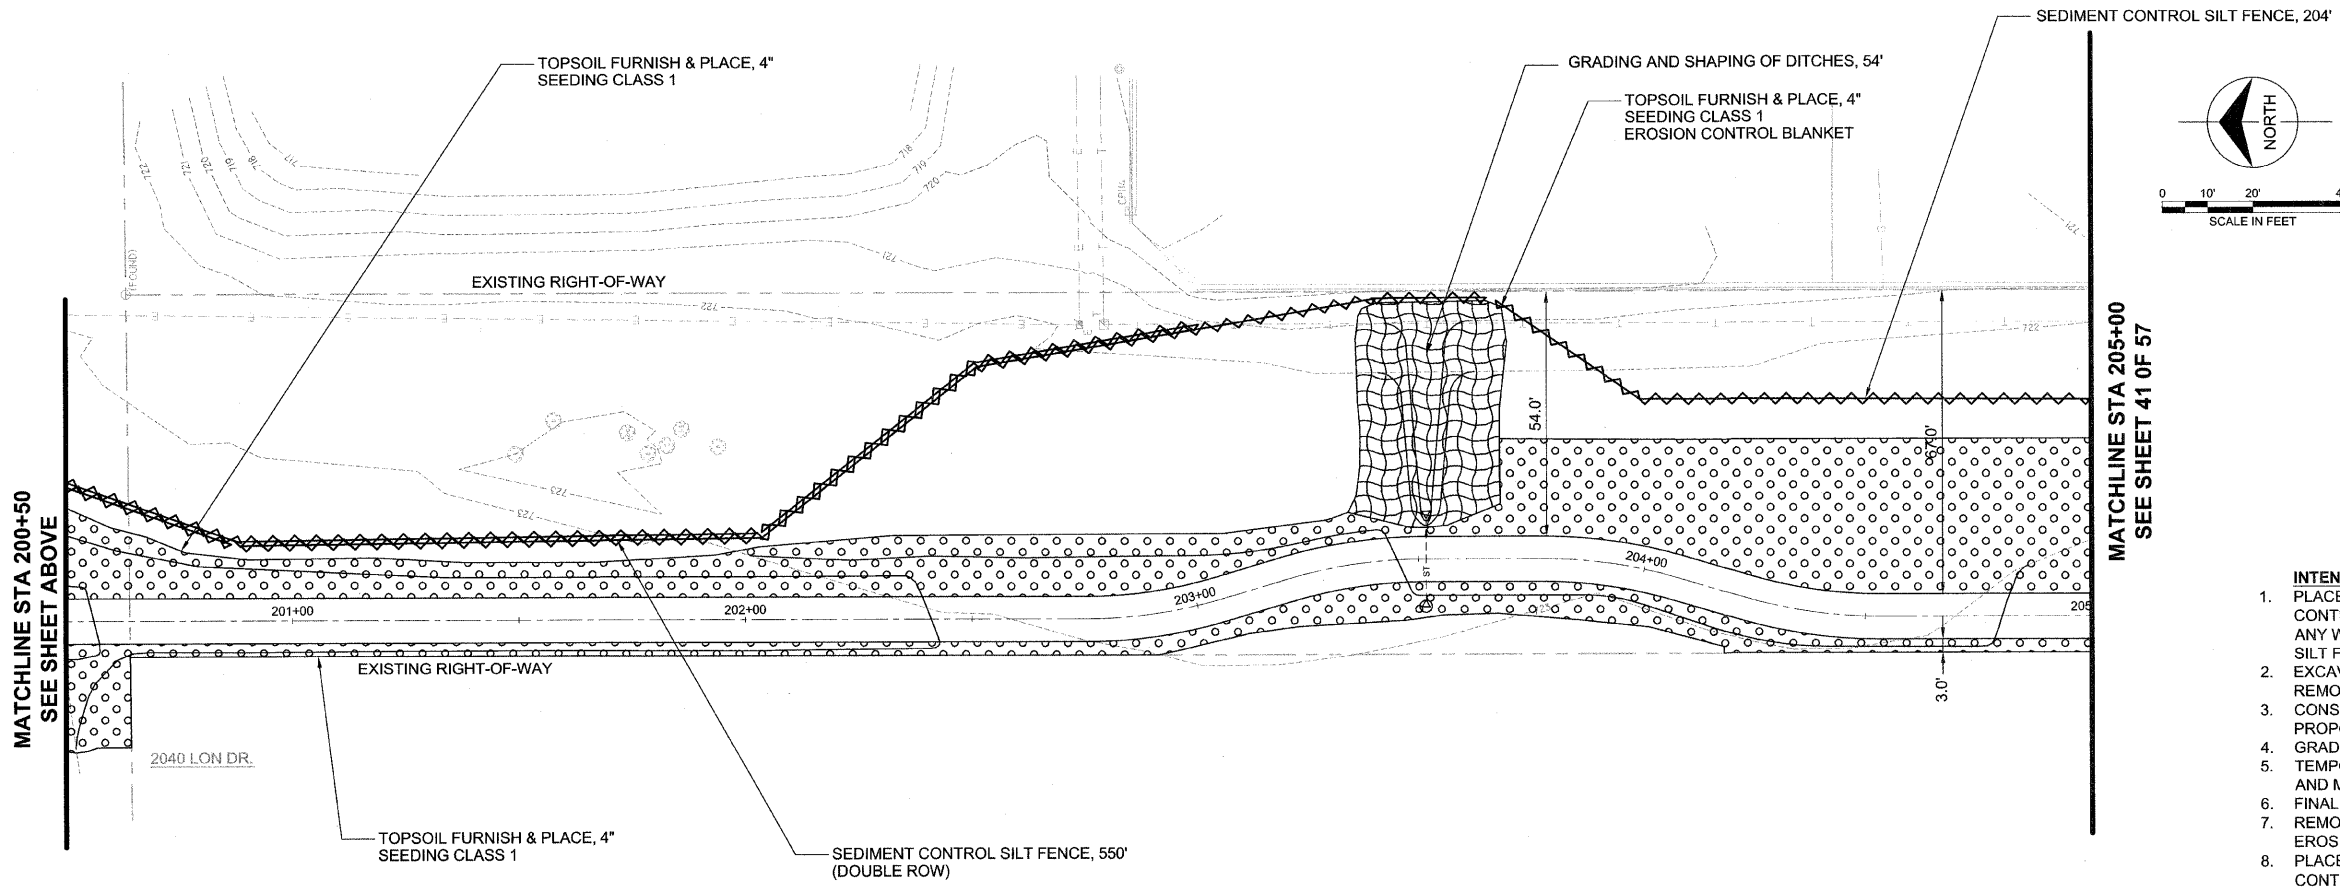

- INTENDED SEQUENCE**
1. PLACEMENT OF PERIMETER EROSION CONTROL PRIOR TO THE COMMENCEMENT OF ANY WORK. REFERENCE SEDIMENT CONTROL, SILT FENCE DETAIL AND SPECIFICATION.
 2. EXCAVATION ALONG PROJECT LIMITS AND REMOVAL OF EXISTING SIDEWALK.
 3. CONSTRUCTION OF SHARED USE PATH AND PROPOSED SIDEWALK.
 4. GRADING OF EMBANKMENT AND DITCHES
 5. TEMPORARY EROSION CONTROL PLACEMENT AND MAINTENANCE.
 6. FINAL GRADING AND SHAPING.
 7. REMOVAL AND CLEAN UP OF TEMPORARY EROSION CONTROL MEASURES.
 8. PLACEMENT OF PERMANENT EROSION CONTROL MEASURES.

FILE NAME =	USER NAME =	DESIGNED -- TMS	REVISED --
		DRAWN -- TMS	REVISED --
		CHECKED -- AJB	REVISED --
		DATE -- 01-30-2012	REVISED --

**STATE OF ILLINOIS
DEPARTMENT OF TRANSPORTATION**

**EROSION AND SEDIMENT CONTROL PLAN
99+00 TO 101+50.00**

F.A.U. RTE.	SECTION	COUNTY	TOTAL SHEETS	SHEET NO.
###	10-00105-00-BT	CHAMPAIGN	57	40
FED. ROAD DIST. NO. 5 ILLINOIS FED. AID PROJECT			CONTRACT NO. 91478	

SCALE: _____