
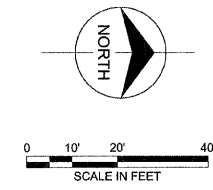


| | | |
|------|----------|------|
| PLAN | SURVEYED | DATE |
| | PLOTTED | |
| | NOTED | |
| | BY | |
| | DATE | |

| | | |
|---------|----------|------|
| PROFILE | SURVEYED | DATE |
| | PLOTTED | |
| | NOTED | |
| | BY | |
| | DATE | |

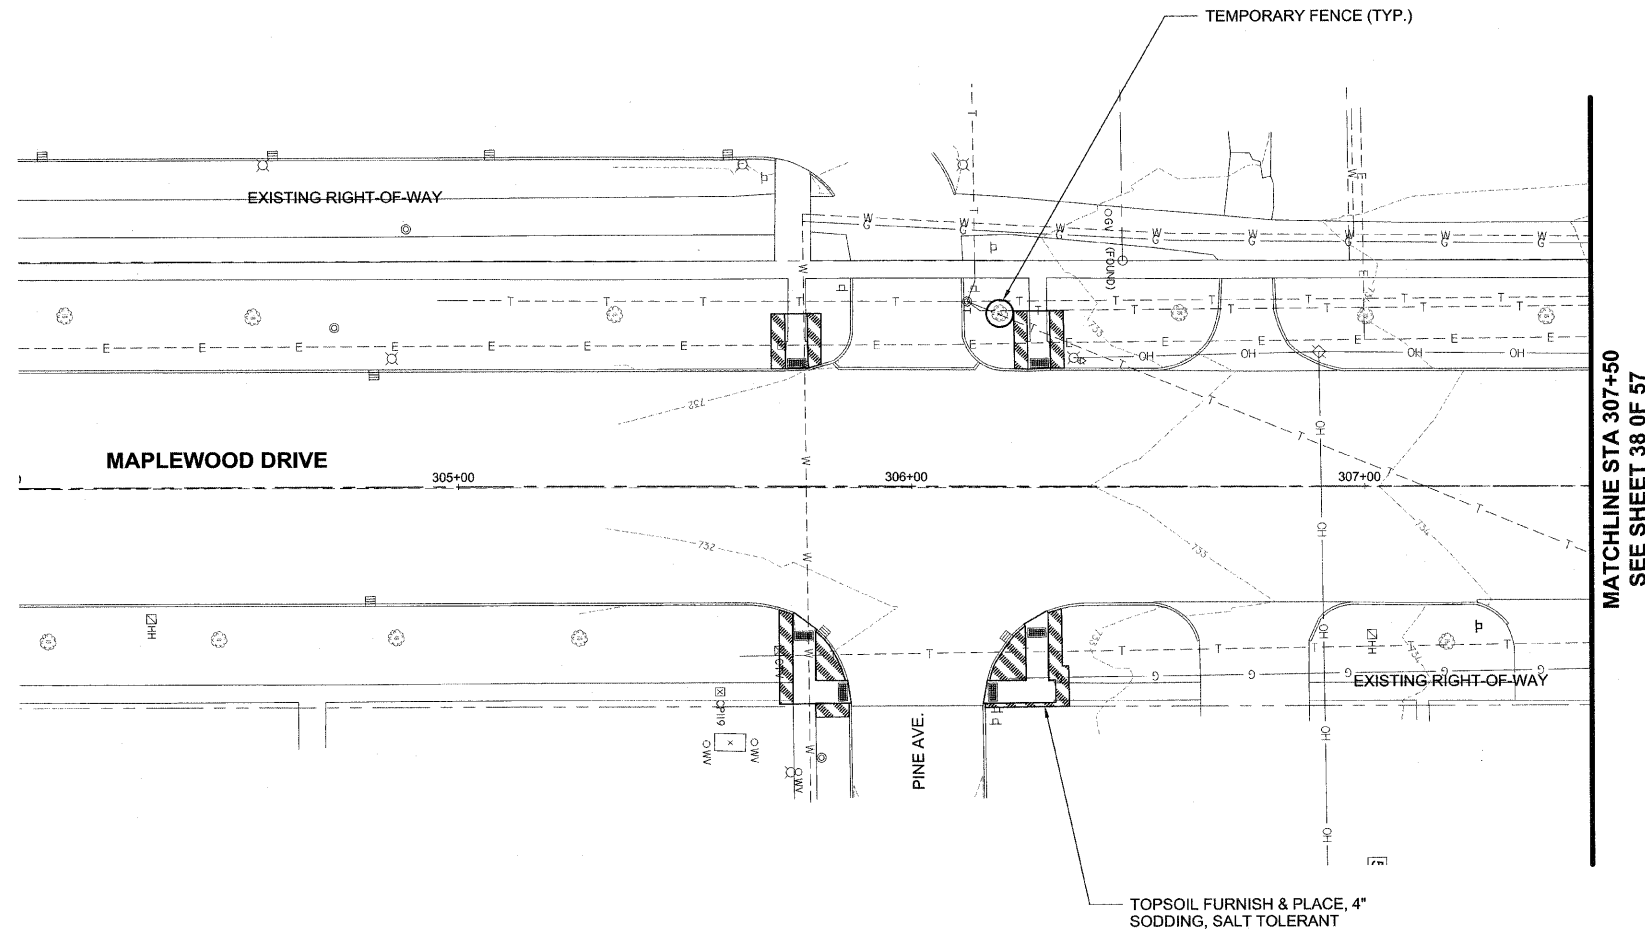

LEGEND

| | |
|--|--|
| | SEDIMENT CONTROL SILT FENCE |
| | TEMPORARY FENCE |
| | TOPSOIL FURNISH & PLACE, 4" & SEEDING CLASS 1 |
| | TOPSOIL FURNISH & PLACE, 4" SODDING, SALT TOLERANT |
| | TOPSOIL FURNISH & PLACE, 4" & SEEDING CLASS 1, EROSION CONTROL BLANKET |
| | INLET PIPE PROTECTION |

- INTENDED SEQUENCE**
1. PLACEMENT OF PERIMETER EROSION CONTROL PRIOR TO THE COMMENCEMENT OF ANY WORK. REFERENCE SEDIMENT CONTROL, SILT FENCE DETAIL AND SPECIFICATION.
 2. EXCAVATION ALONG PROJECT LIMITS AND REMOVAL OF EXISTING SIDEWALK.
 3. CONSTRUCTION OF SHARED USE PATH AND PROPOSED SIDEWALK.
 4. GRADING OF EMBANKMENT AND DITCHES.
 5. TEMPORARY EROSION CONTROL PLACEMENT AND MAINTENANCE.
 6. FINAL GRADING AND SHAPING.
 7. REMOVAL AND CLEAN UP OF TEMPORARY EROSION CONTROL MEASURES.
 8. PLACEMENT OF PERMANENT EROSION CONTROL MEASURES.

| | | | | | | | | | | | | | |
|-------------|-------------|--------------------|------------|---|---|--------|--------------|-------------------------|-------------------|------------------|--------------|--|--|
| FILE NAME = | USER NAME = | DESIGNED -- TMS | REVISED -- | STATE OF ILLINOIS DEPARTMENT OF TRANSPORTATION | EROSION AND SEDIMENT CONTROL PLAN 304+00 TO 307+50 | SCALE: | FAU RTE: ### | SECTION: 10-00105-00-BT | COUNTY: CHAMPAIGN | TOTAL SHEETS: 57 | SHEET NO: 42 | | |
| | | DRAWN -- TMS | REVISED -- | | | | | | | | | | |
| | | CHECKED -- AJB | REVISED -- | | | | | | | | | | |
| | | DATE -- 01-30-2012 | REVISED -- | | | | | | | | | | |