




DATE	
BY	
PLAN	
REVISIONS	
NO.	
DATE	
BY	
NOTE BOOK	
NO.	
DATE	
BY	
NOTE BOOK	
NO.	
DATE	
BY	
NOTE BOOK	
NO.	

DATE	
BY	
PROFILE	
REVISIONS	
NO.	
DATE	
BY	
NOTE BOOK	
NO.	
DATE	
BY	
NOTE BOOK	
NO.	

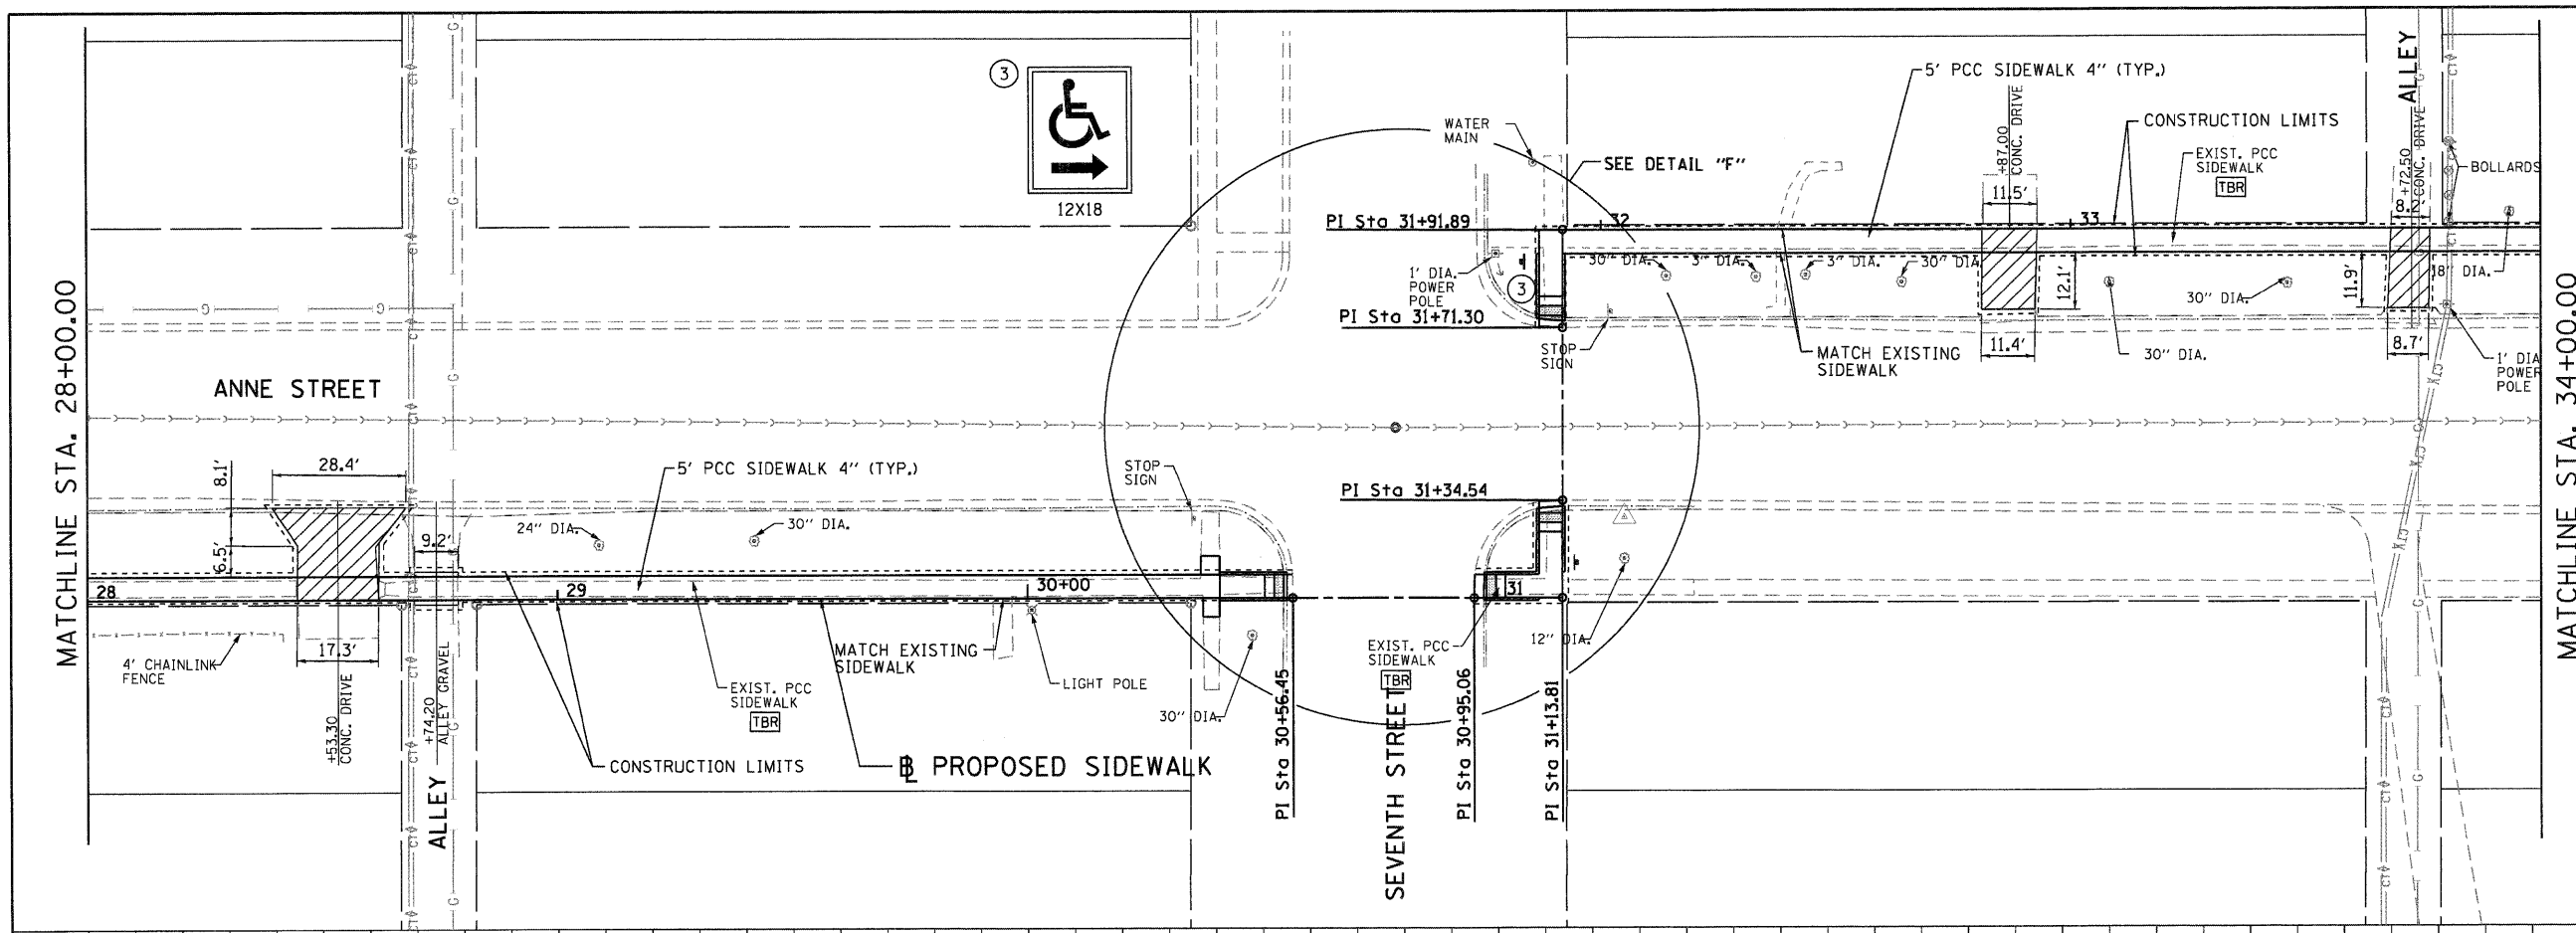

LEGEND

[TBR]	TO BE REMOVED
[REL]	TO BE RELOCATED
[ADJ]	TO BE ADJUSTED
[Hatched Box]	DRIVEWAY REMOVAL
[Circle with Arrow]	PROPOSED FLASHING BEACON
[Square with Arrow]	PROPOSED SIGN
[Hatched Line]	REGRADE BOULEVARD

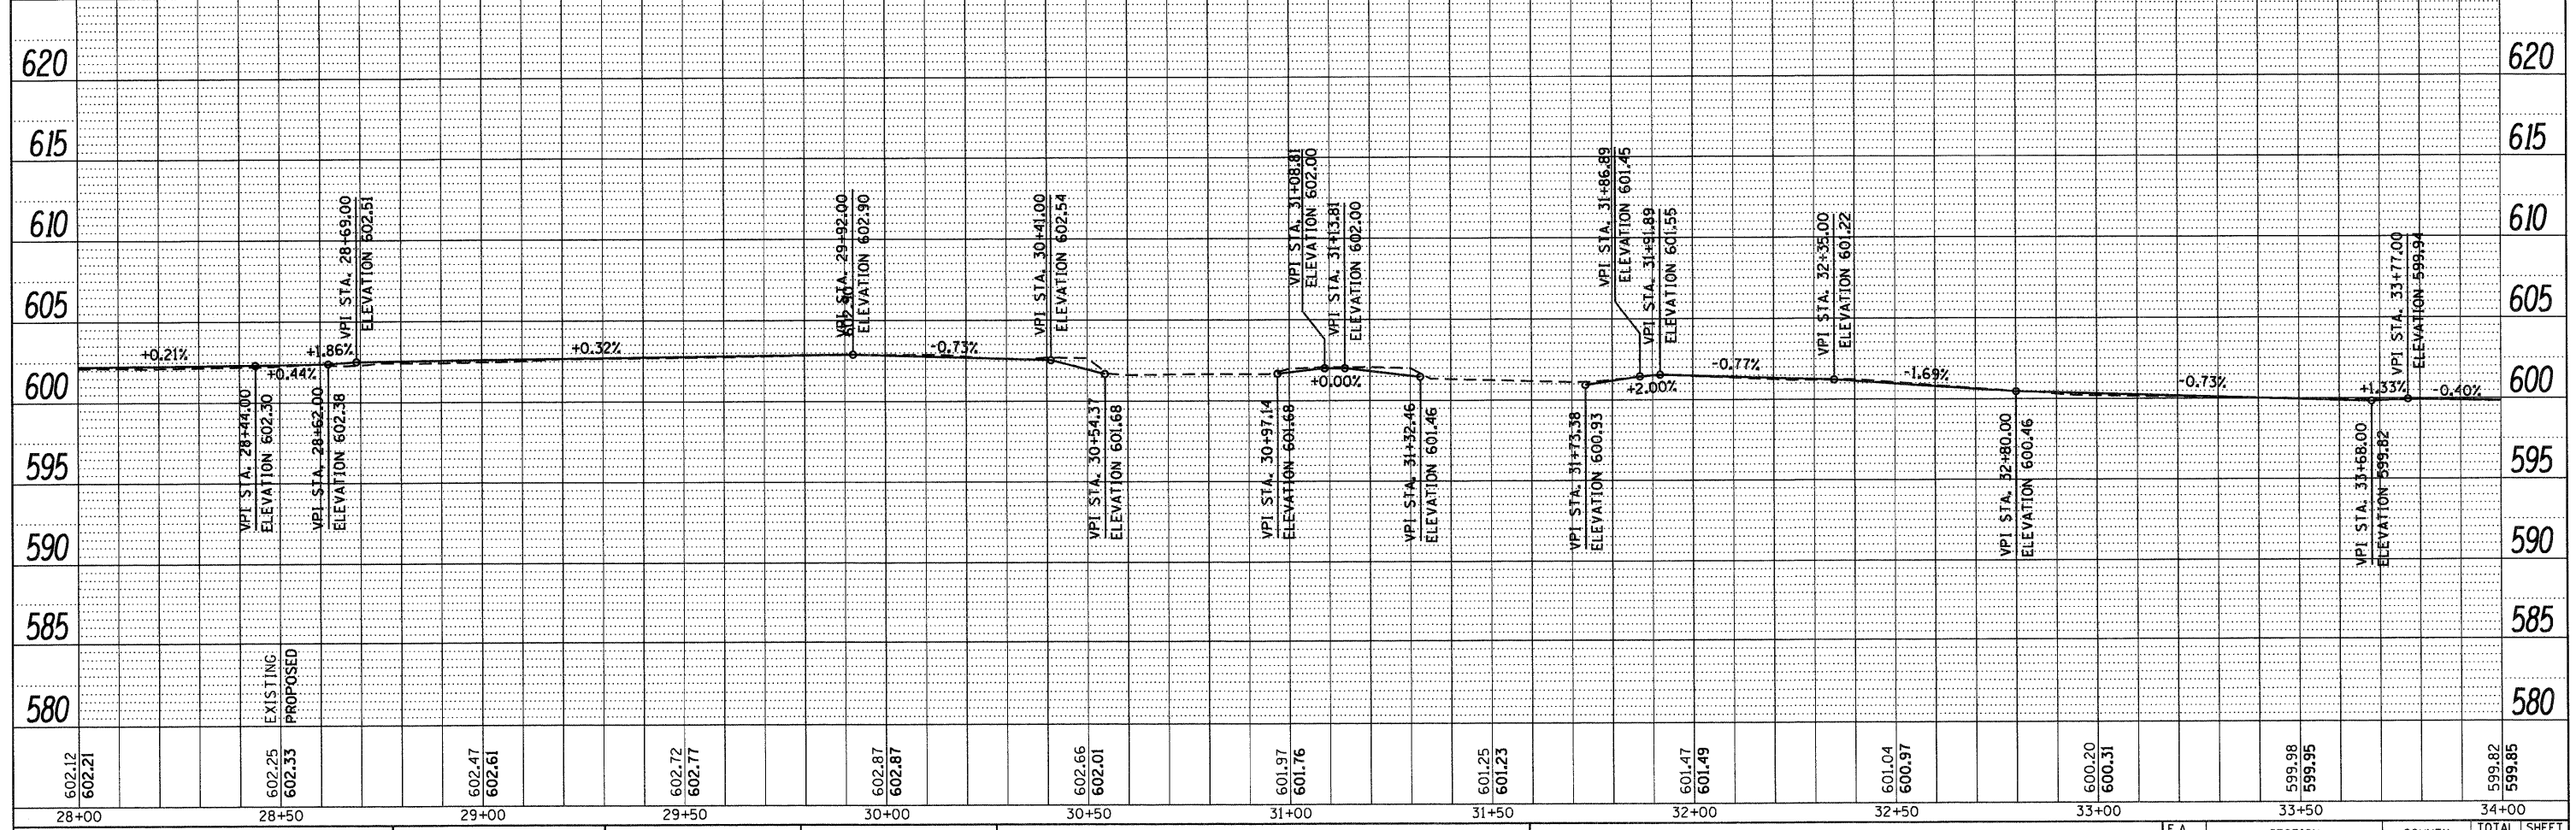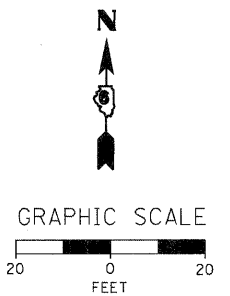

WHKS & co.
 7018 KINGSMILL CT.,
 SPRINGFIELD, IL
 (217) 483-9457
 DESIGN FIRM #184001036

USER NAME = bmatthys	DESIGNED -	REVISIONS
FILE NAME = 7524.PLNPRF1.SHT.dgn	CHECKED -	REVISIONS
PLOT SCALE = 20.0000' / IN.	DRAWN -	REVISIONS
PLOT DATE = 3/22/2012	CHECKED -	REVISIONS

STATE OF ILLINOIS
DEPARTMENT OF TRANSPORTATION

PLAN AND PROFILE
ILLIOPOLIS SIDEWALK IMPROVEMENT
 SCALE: 1" = 20' SHEET NO. 4 OF 6 SHEETS STA. 28+00.00 TO STA. 34+00.00

F.A. RTE.	SECTION	COUNTY	TOTAL SHEETS	SHEET NO.
X	10-00015-00-SW	SANGAMON	22	13
CONTRACT NO.				93576
ILLINOIS FED. AID PROJECT				