



STATE OF ILLINOIS
DEPARTMENT OF TRANSPORTATION

ROUTE NO.	SECTION	COUNTY	TOTAL SHEETS	SHEET NO.	SHEET NO. 1
		COOK	37	17	3 SHEETS
FED. ROAD DIST. NO. 7	ILLINOIS	FED. AID PROJECT			

Contract No. 62903

NOTES

All structural steel shall conform to AASHTO Classification M-270 Gr. 36, unless otherwise noted.
The existing structural steel coating contains lead. The Contractor should take appropriate precautions to deal with the presence of lead on this project.
All structural steel shall be shop painted with the inorganic zinc rich primer per AASHTO M300, Type 1. Cost included with Furnishing and Erecting Structural Steel.
Existing structural steel that will be in contact with new structural steel shall be cleaned and painted prior to erection as required by the Special Provision "Cleaning and Painting Contact Surface Areas of Existing Steel Structures".
Cost of field drilling required for installation of the steel members is included in the cost of Furnishing and Erecting Structural Steel.

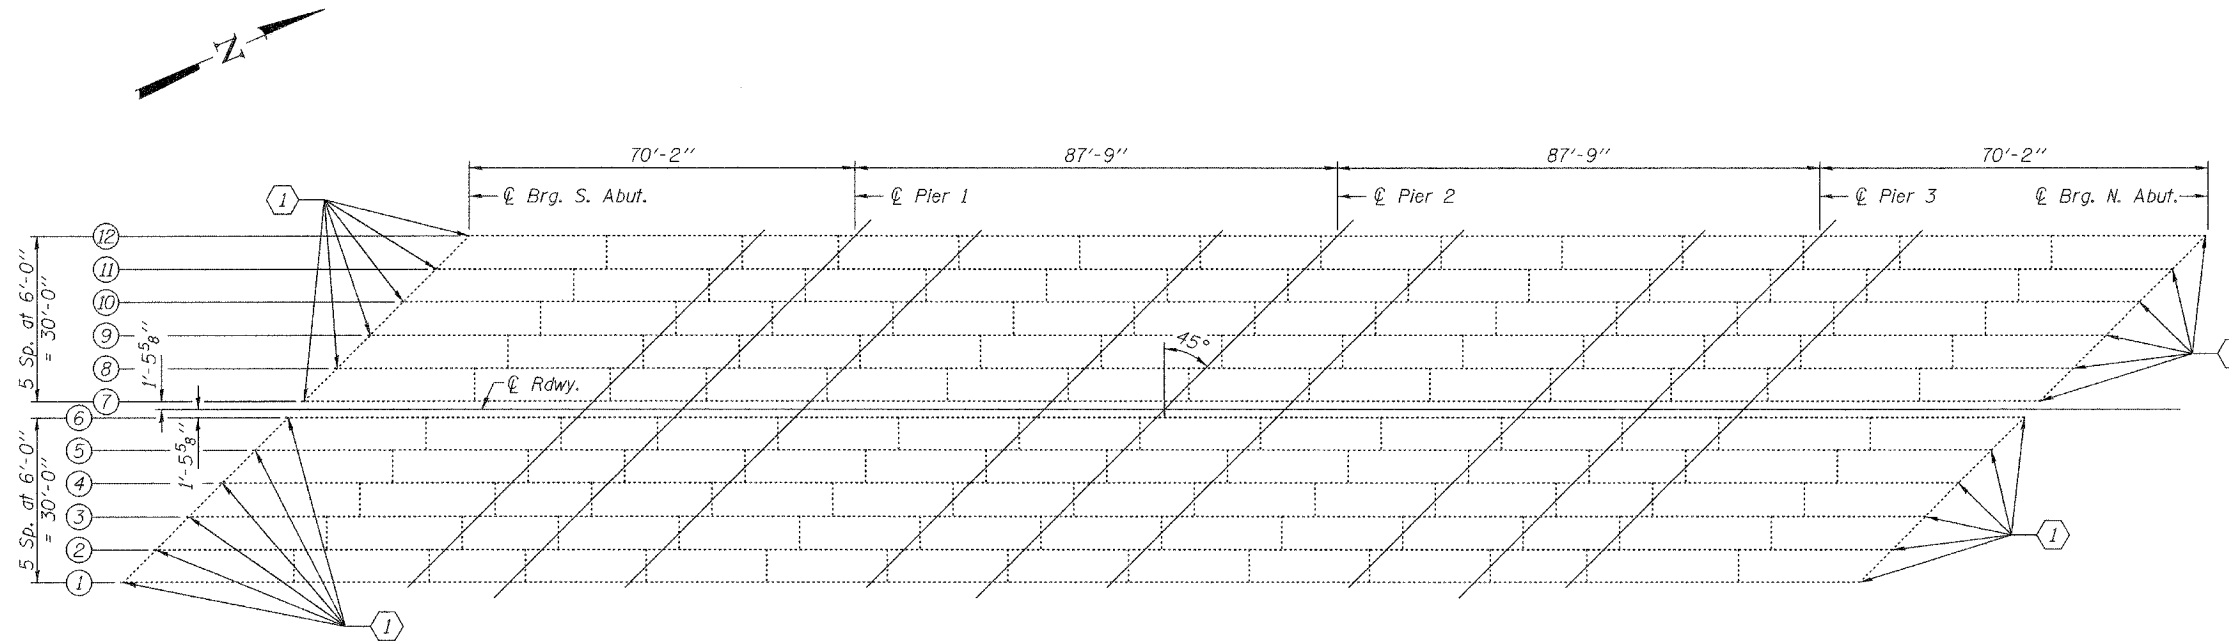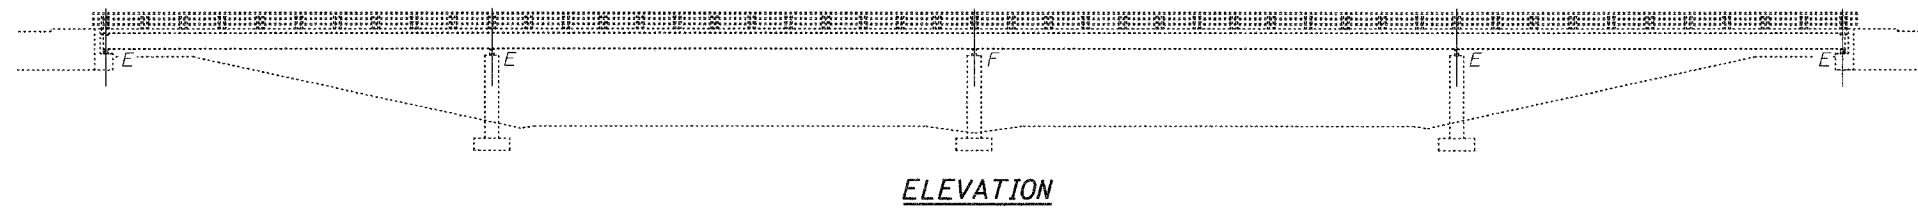

FRAMING PLAN

① Existing bearing to be removed & replaced.

BILL OF MATERIAL

ITEM	UNIT	QUANTITY
Elastomeric Bearing Assembly Type II	Each	24
Jack and Remove Existing Bearings	Each	24
Furnishing and Erecting Structural Steel	Pound	6990

DESIGNED	<i>Paul J. Hoff</i>
CHECKED	<i>Victor H. Kellz</i>
DRAWN	<i>balva</i>
CHECKED	<i>S.J.B. / VHV</i>

MAY 5, 2006
EXAMINED *John A. Manis*
ENGINEER OF STRUCTURAL SERVICES
PASSED *Ralph E. Anderson*
ENGINEER OF BRIDGES AND STRUCTURES



EXPIRES 11-30-2006

PLAN AND ELEVATION
GROSS POINT RD. OVER I-94
COOK COUNTY
SN 016-0725