
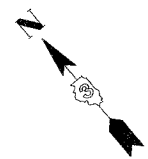


F.A.S. RT#	SECTION	COUNTY	TOTAL SHEETS	SHEET NO.
1517 (2)RS-3 (3)RS-4		MCLEAN	223	41
STA. _____ TO STA. _____				
FED. ROAD DIST. NO. _____ ILLINOIS FED. AID PROJECT				

66383

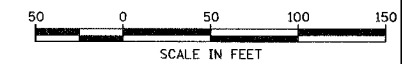


LEGEND

- EXISTING R.O.W.
- - - PROPOSED R.O.W.
- /// TEMPORARY EASEMENT
- FLOW ARROW
- - - CONSTRUCTION LIMITS
- ▨ PAVEMENT REMOVAL
- ⊕ TREE REMOVAL

DATE	BY	REVISION


DATE	BY	REVISION

COMPANY NAME: _____
 PROJECT CONTACT: _____
 CLIENT: _____
 DATE: _____

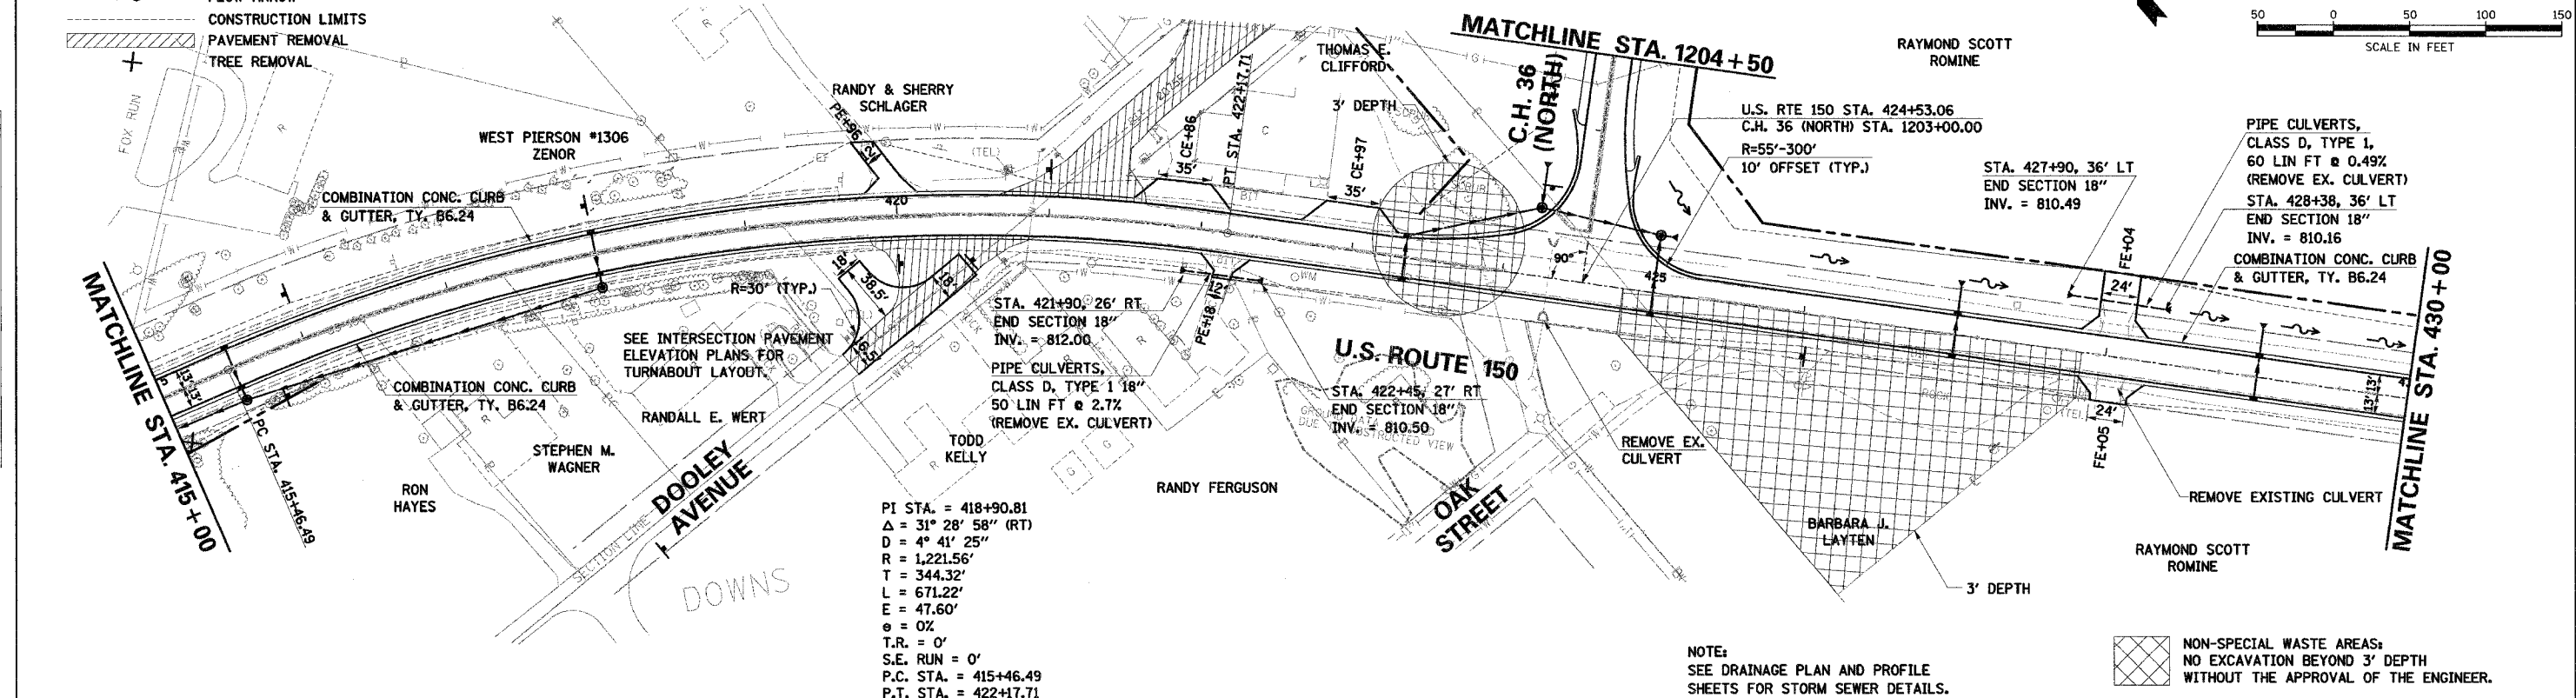

NOTE:
 SEE DRAINAGE PLAN AND PROFILE SHEETS FOR STORM SEWER DETAILS.

NON-SPECIAL WASTE AREAS:
 NO EXCAVATION BEYOND 3' DEPTH WITHOUT THE APPROVAL OF THE ENGINEER.

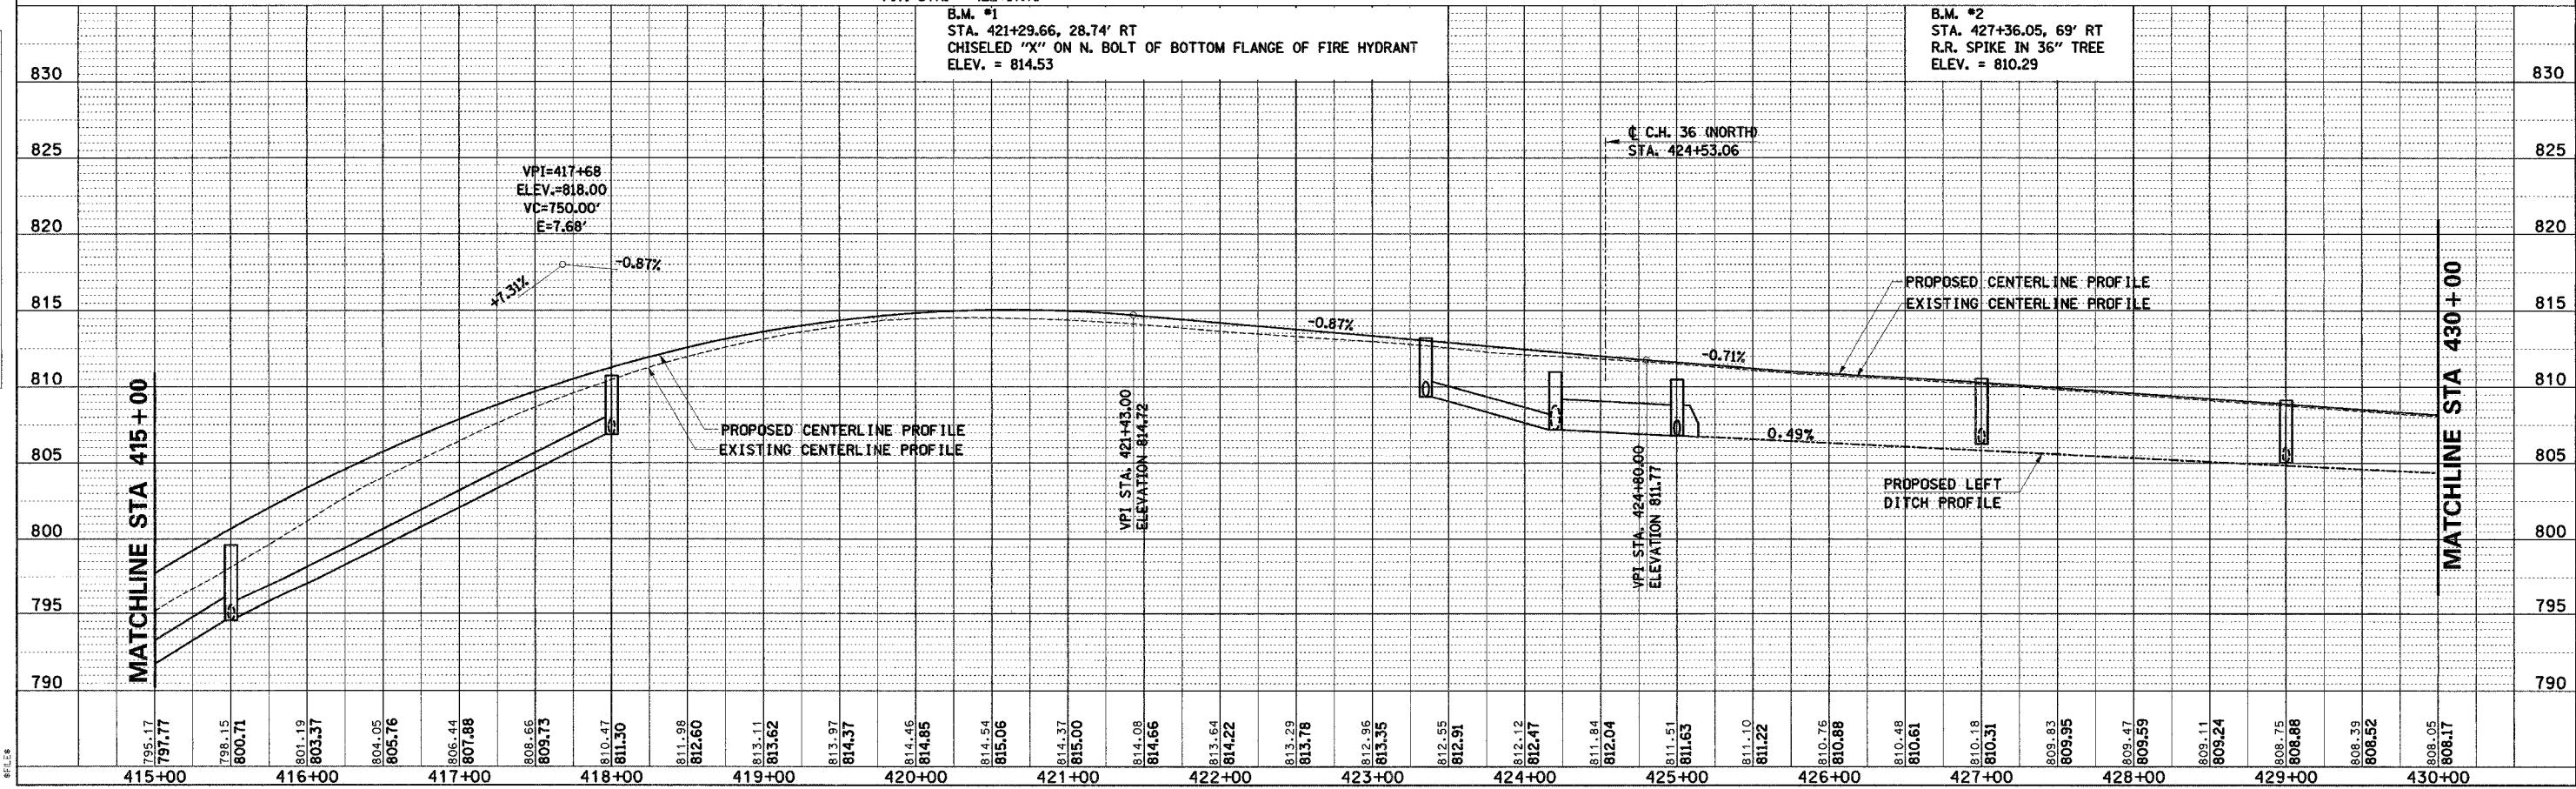

U.S. ROUTE 150 STA. 415+00 TO STA. 430+00 - PLAN AND PROFILE