


F.A.S. RTE.	SECTION	COUNTY	TOTAL SHEETS	SHEET NO.
1517 (2)RS-3 (3)RS-4		MCLEAN	223	44
STA.	TO STA.			
FED. ROAD DIST. NO.	ILLINOIS FED. AID PROJECT			



66383

 

DATE	BY
DATE	BY

DATE	BY
DATE	BY

COMPANY NAME: #COMPANY, NAME#
 PROJECT CONTACT: #PROJECT, CONTACT#
 CLIENT: #CLIENT, #
 DATES: #DATES, #
 #FILES

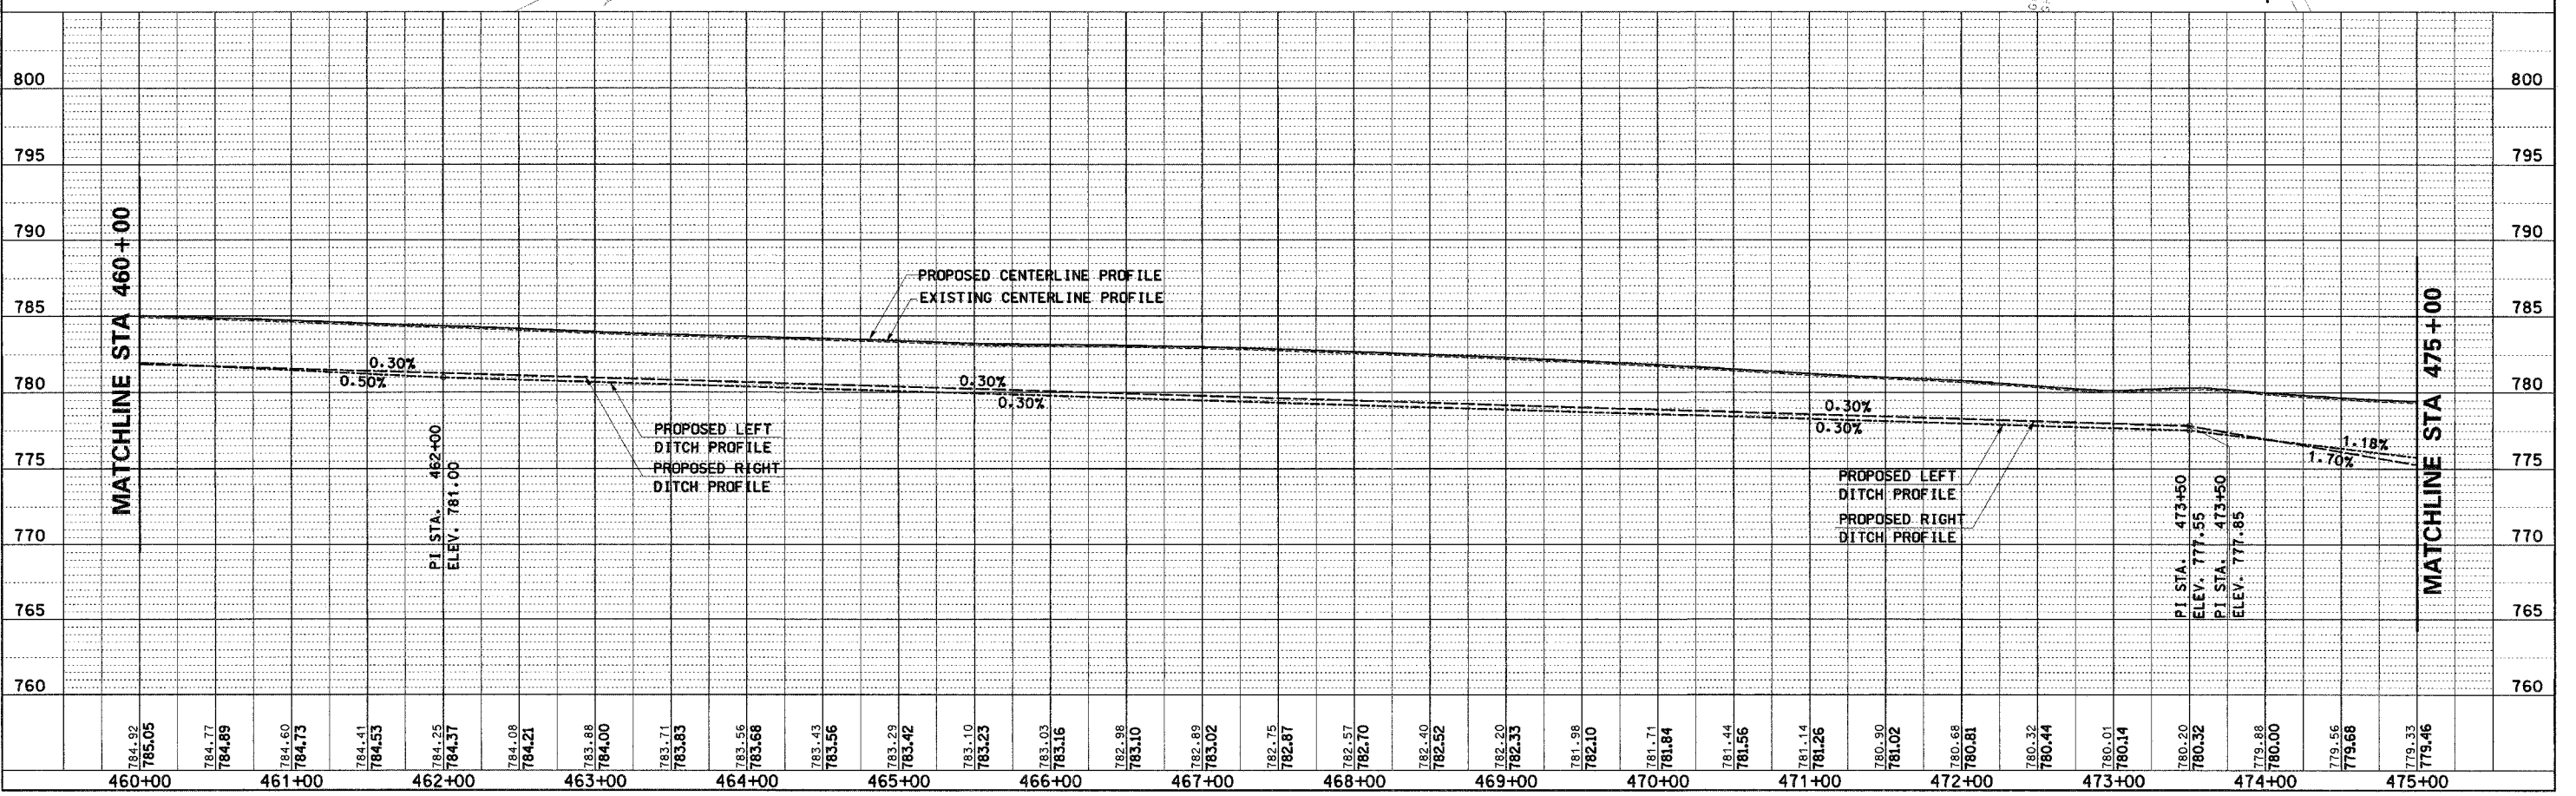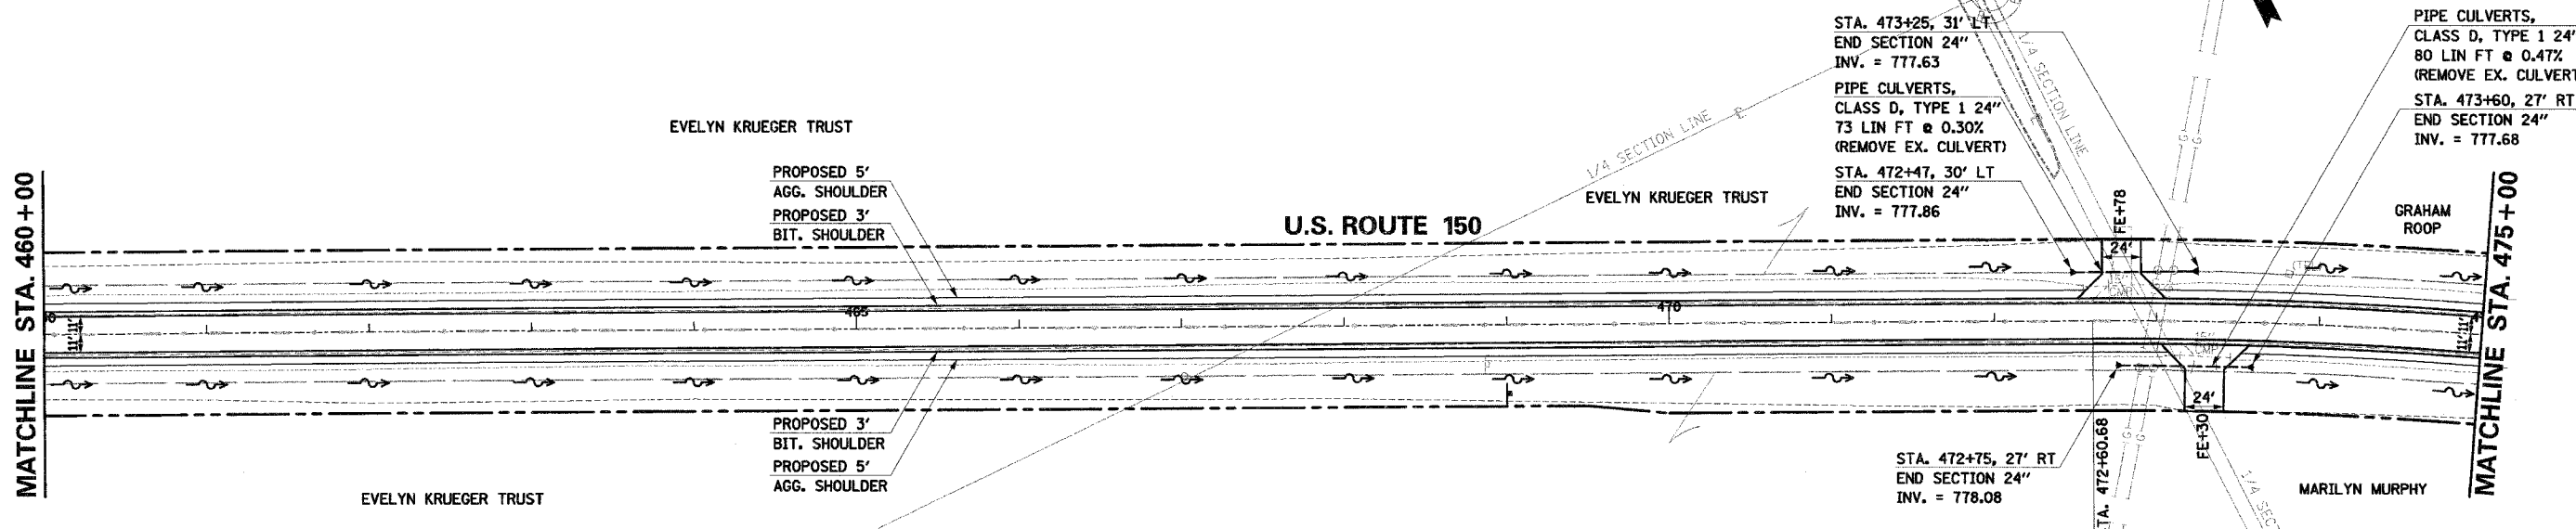

U.S. ROUTE 150 STA. 460+00 TO STA. 475+00 - PLAN AND PROFILE