
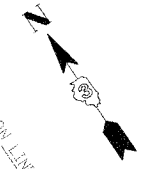


F.A.S. RTE.	SECTION	COUNTY	TOTAL SHEETS	SHEET NO.
1517 (2)RS-3 (3)RS-4		MCLEAN	223	49
STA.	TO STA.			
FED. ROAD DIST. NO.	ILLINOIS FED. AID PROJECT			


66383

 

DATE	BY
DATE	BY


DATE	BY
DATE	BY

COMPANY NAME: #COMPANY NAME#
 PROJECT CONTACT: #PROJECT CONTACT#
 CLIENT: #CLIENT#
 #DATE# #TIME#
 #FILE#

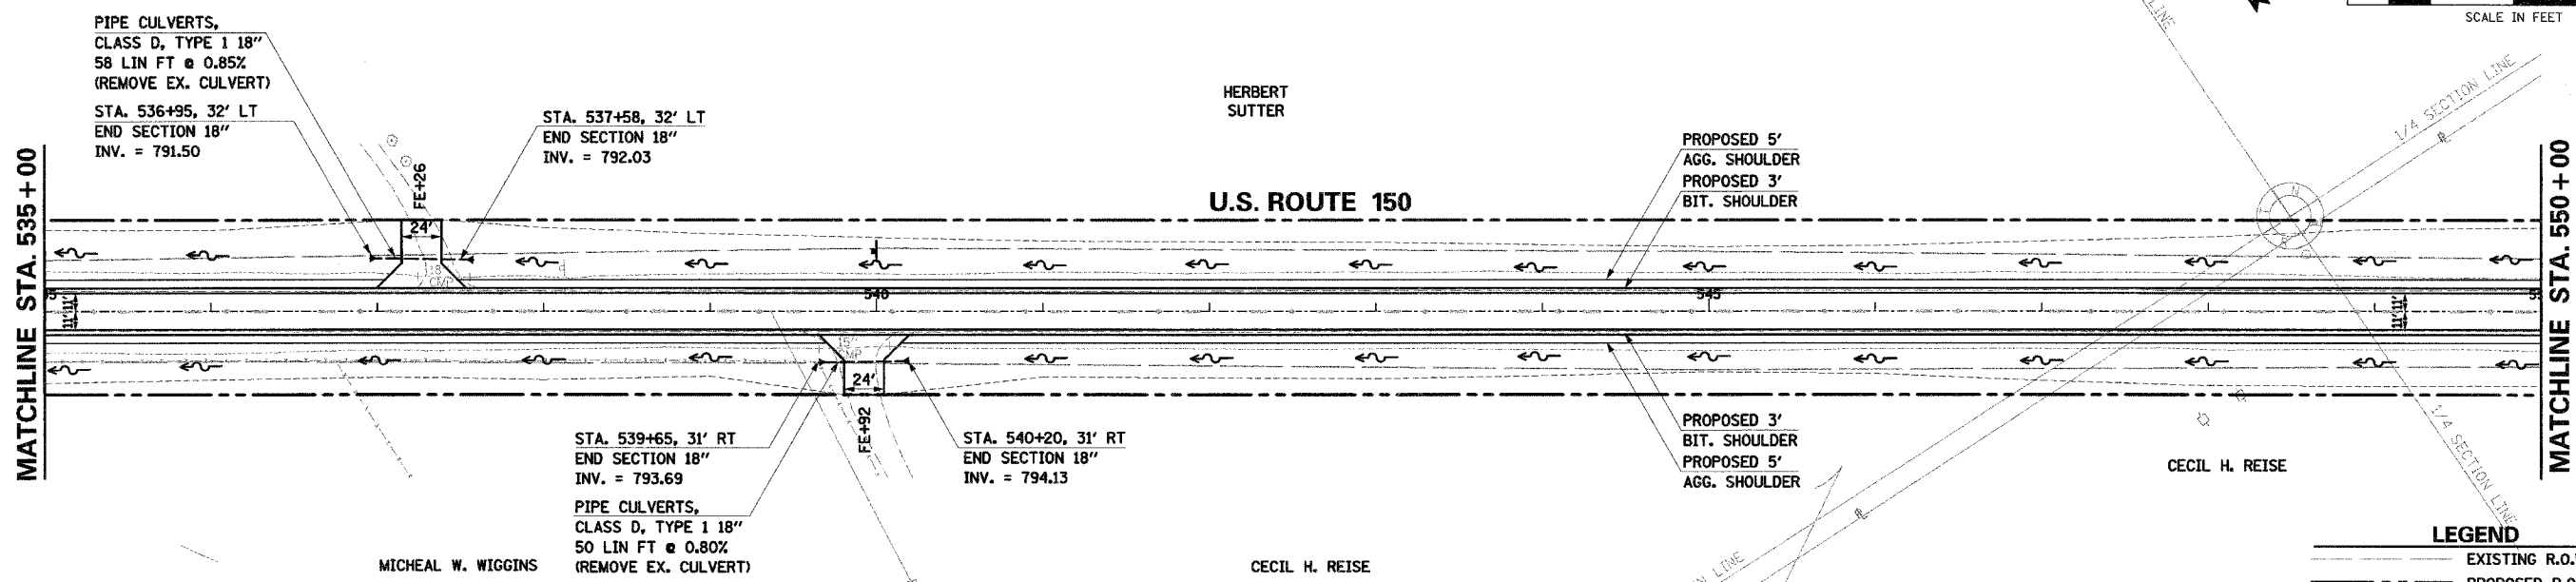

LEGEND

- EXISTING R.O.W.
- PROPOSED R.O.W.
- TEMPORARY EASEMENT
- FLOW ARROW
- CONSTRUCTION LIMITS
- PAVEMENT REMOVAL
- TREE REMOVAL

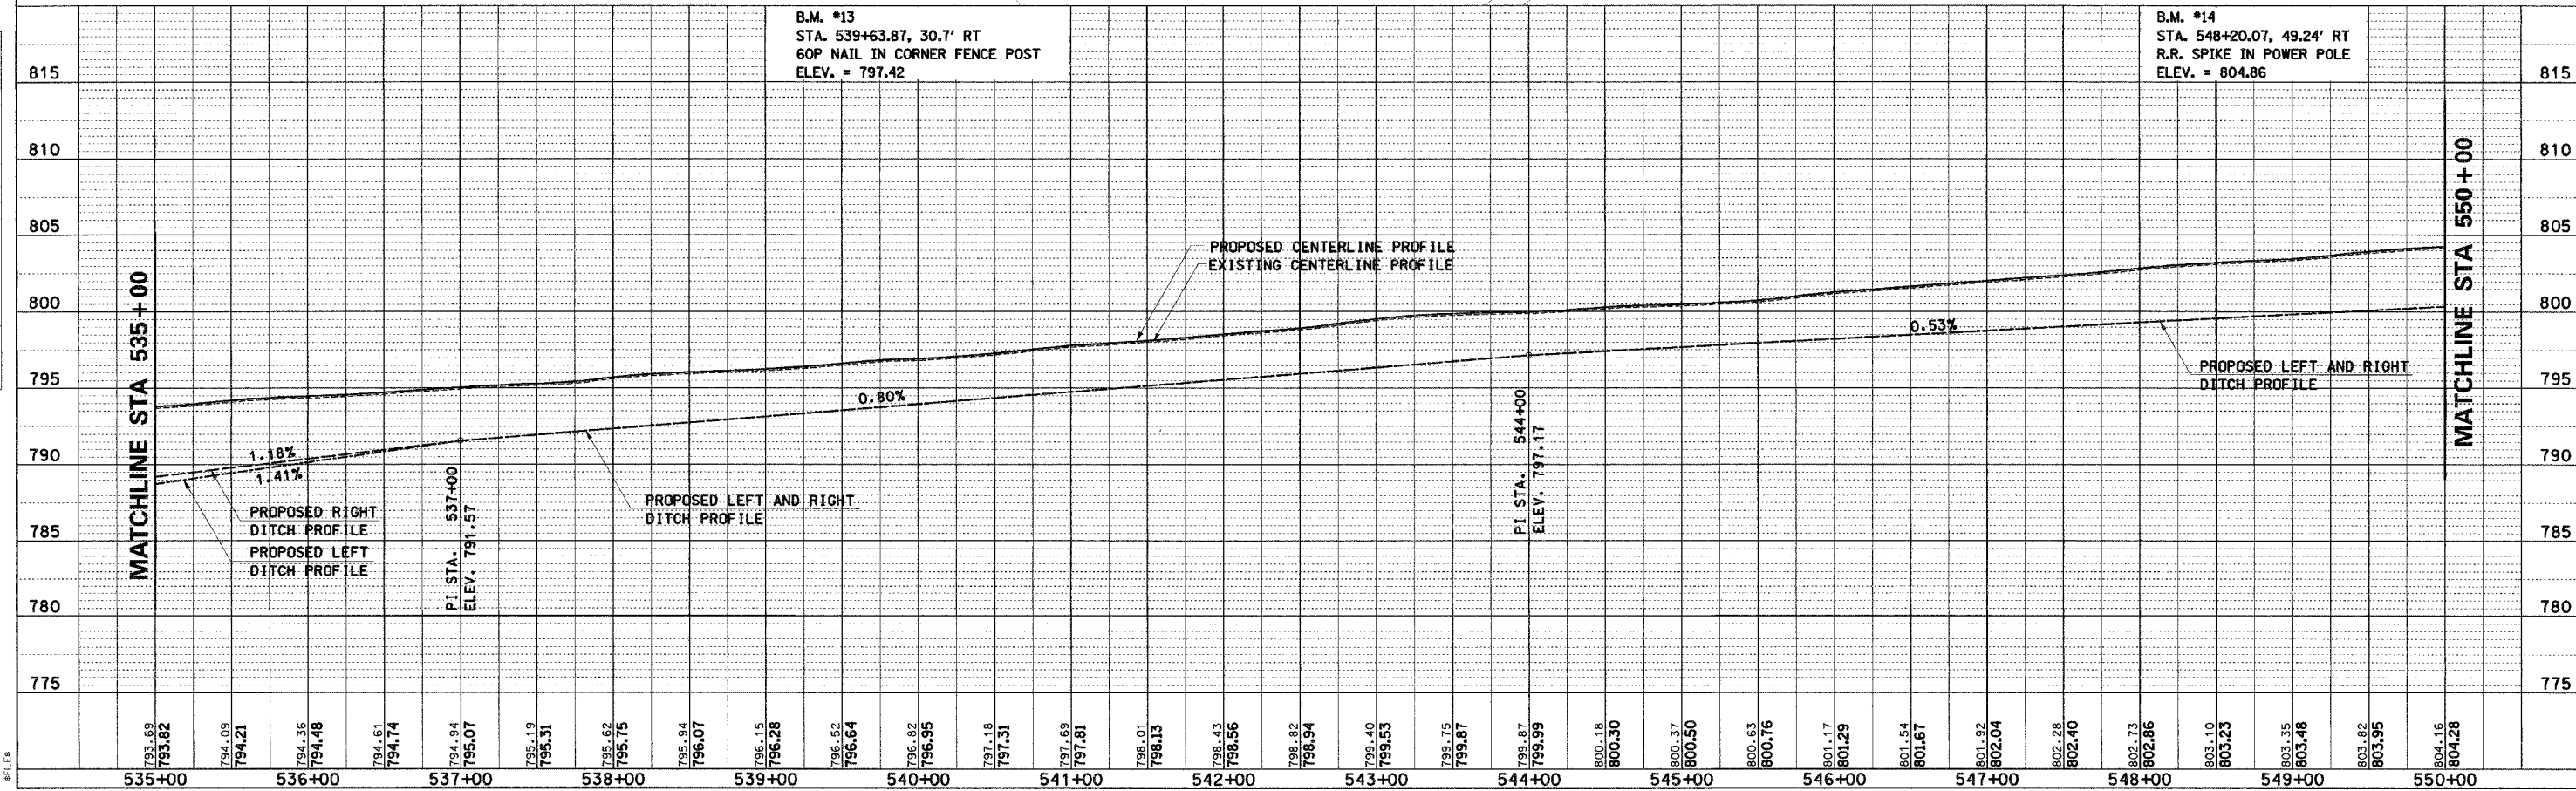

U.S. ROUTE 150 STA. 535+00 TO STA. 550+00 - PLAN AND PROFILE