

DATE: _____
 BY: _____
 SURVEYED: _____
 PLAN: _____
 NOTE BOOK: _____
 ALIGNED: _____
 CHECKED: _____
 ROAD FILE: _____
 NO. _____




DATE: _____
 BY: _____
 SURVEYED: _____
 PROFILE: _____
 NOTE BOOK: _____
 GRADES: _____
 CHECKED: _____
 ROAD FILE: _____
 NO. _____

COMPANY NAME: #COMPANY NAME#
 PROJECT CONTACT: #PROJECT CONTACT#
 CLIENT: #CLIENT#
 #DATE# #TIME#
 #FILE#

PI STA. = 683+78.82
 $\Delta = 10^\circ 52' 53''$ (LT)
 $D = 1^\circ 05' 59''$
 $R = 5,210.05'$
 $T = 496.22'$
 $L = 989.46'$
 $E = 23.58'$
 $\theta = 2.57'$
 $T.R. = 37'$
 $S.E. RUN = 62'$
 $P.C. STA. = 678+82.59$
 $P.T. STA. = 688+72.05$

F.A.S. RTE.	SECTION	COUNTY	TOTAL SHEETS	SHEET NO.
1517 (2)RS-3 (3)RS-4		MCLEAN	223	58
STA. _____ TO STA. _____				
FED. ROAD DIST. NO. - ILLINOIS		FED. AID PROJECT		

66383

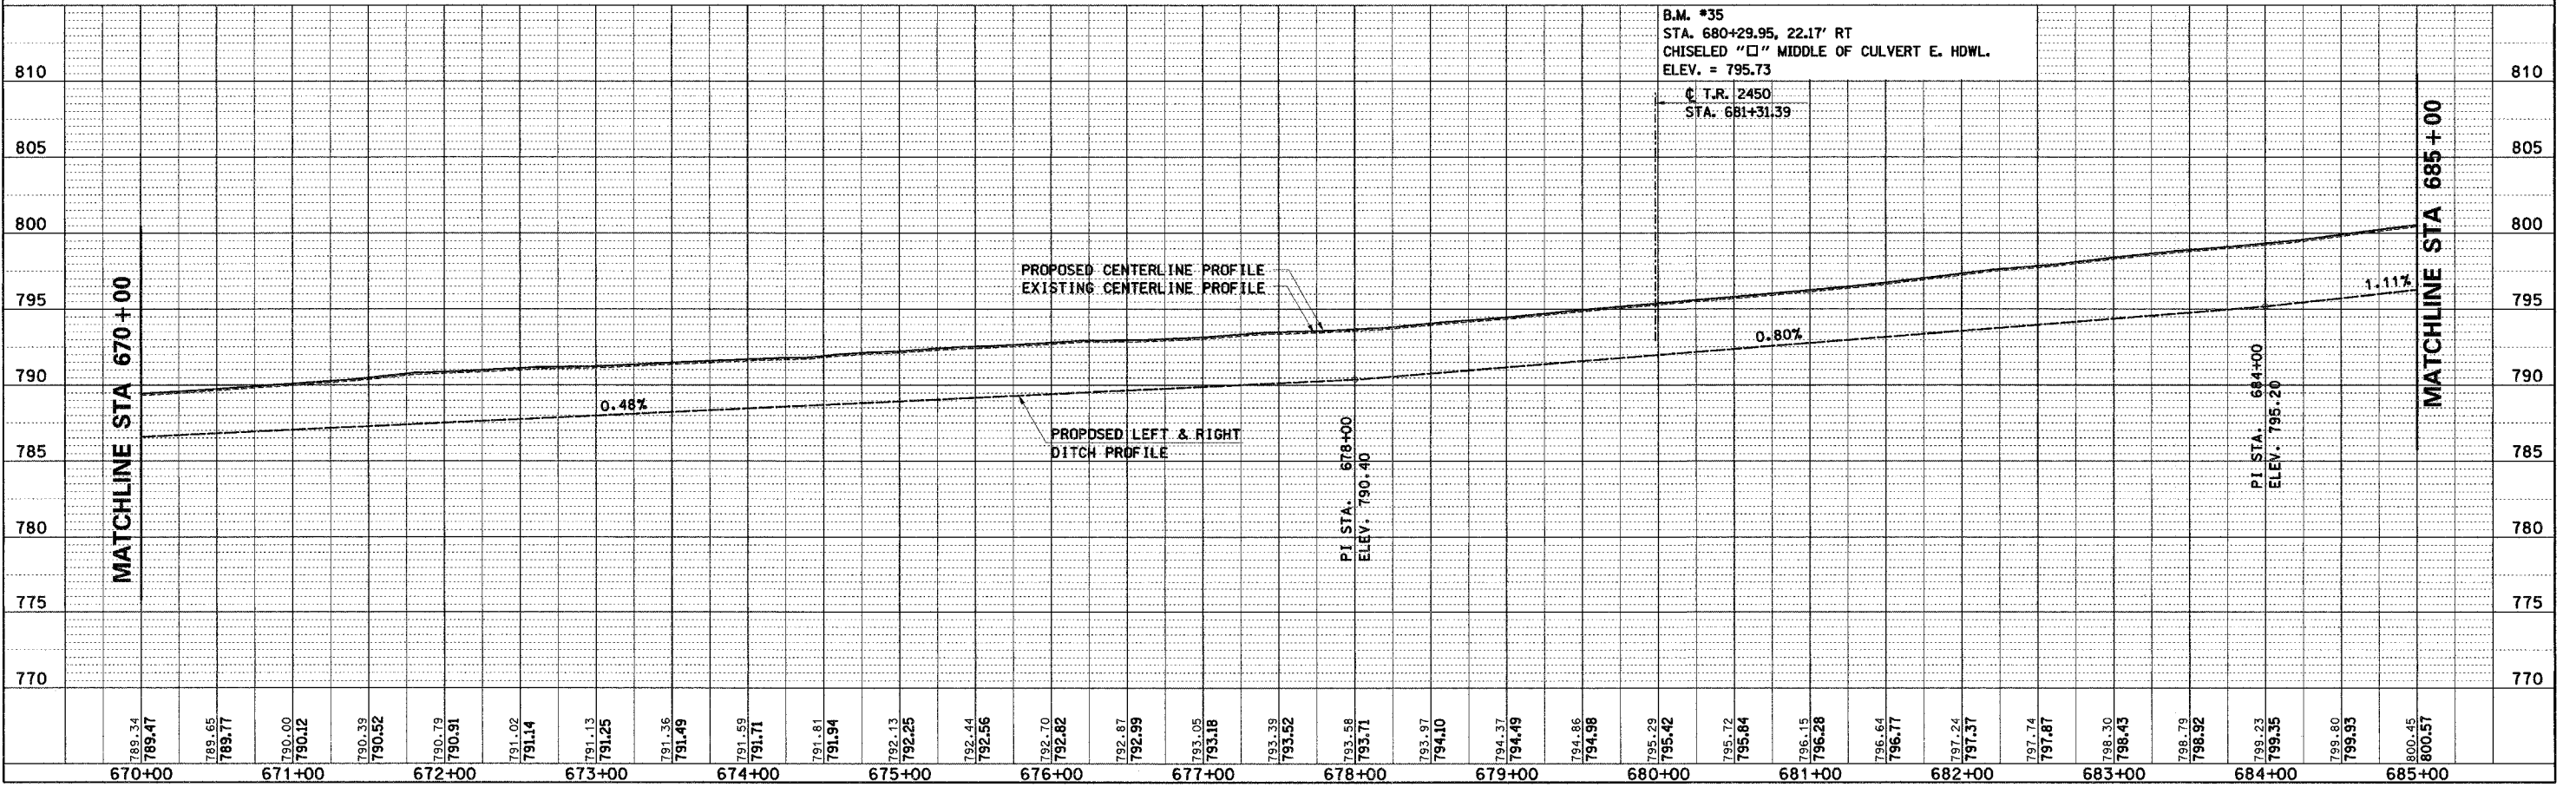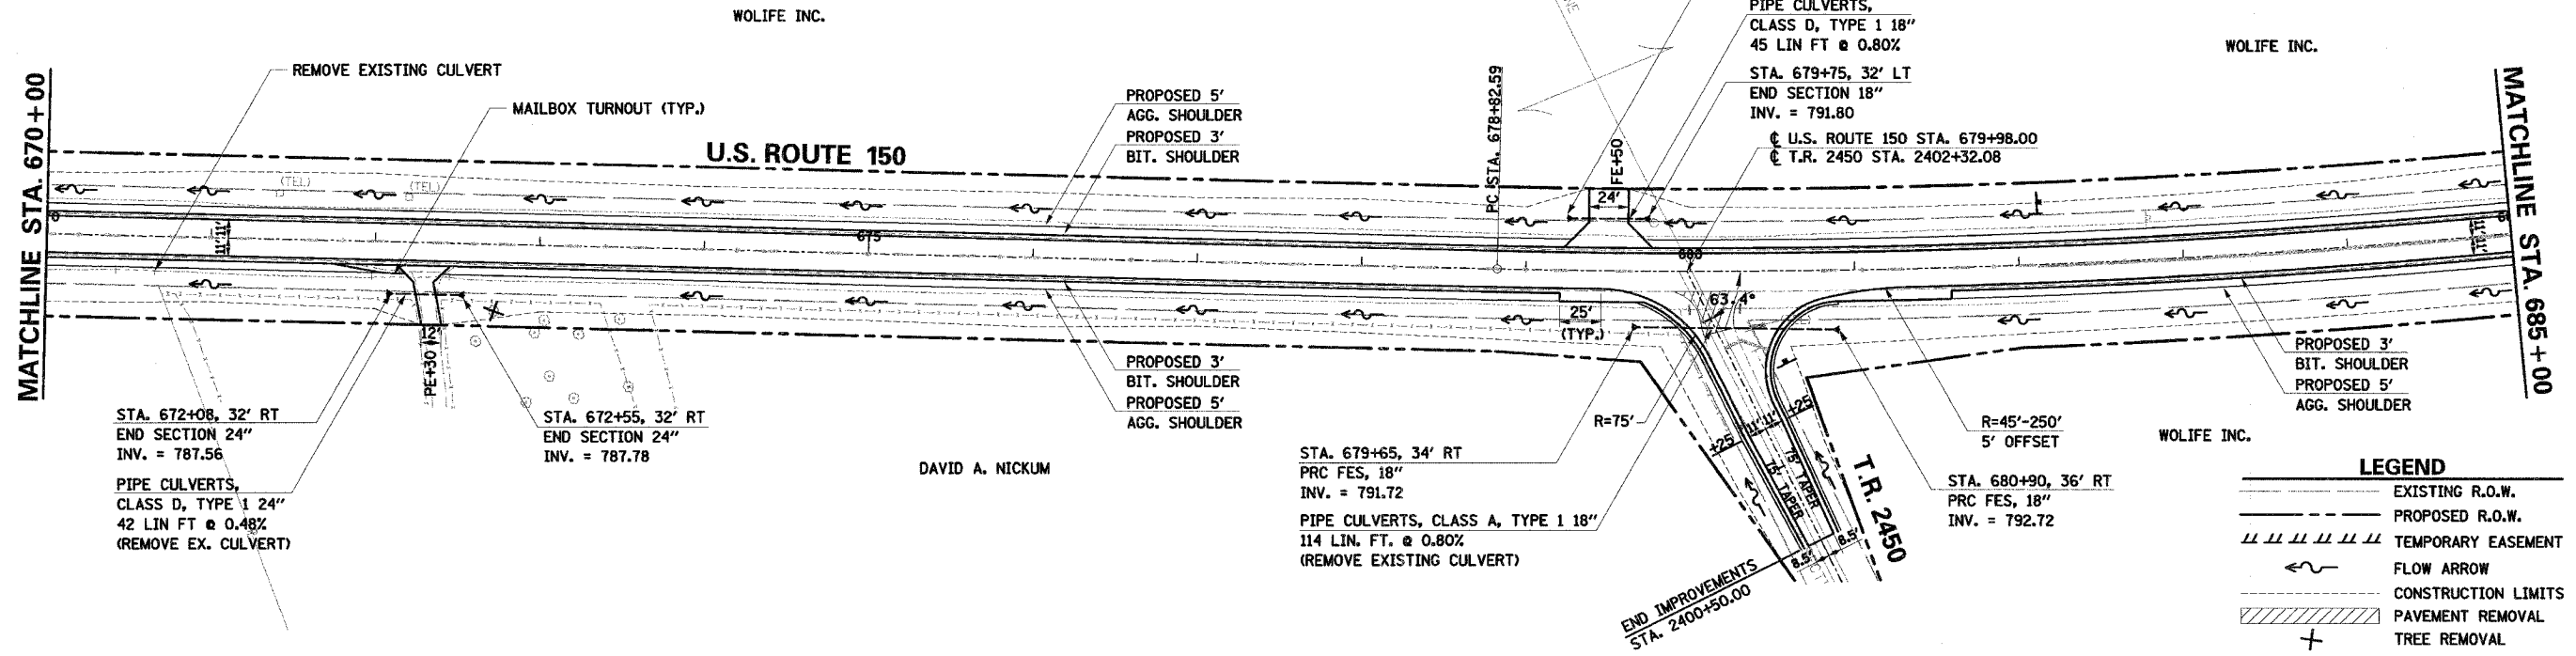 

U.S. ROUTE 150 STA. 670+00 TO STA. 685+00 - PLAN AND PROFILE