


F.A.S. R.T.E.	SECTION	COUNTY	TOTAL SHEETS	SHEET NO.
1517 (2)RS-3 (3)RS-4		MCLEAN	223	73
STA. _____ TO STA. _____				
FED. ROAD DIST. NO. - ILLINOIS FED. AID PROJECT				


66383

 

DATE	BY
DATE	BY

DATE	BY
DATE	BY


COMPANY NAME: #COMPANY NAME#  
 PROJECT CONTACT: #PROJECT CONTACT#  
 CLIENT: #CLIENT#  
 #DATE# #TIME#  
 #FILE#

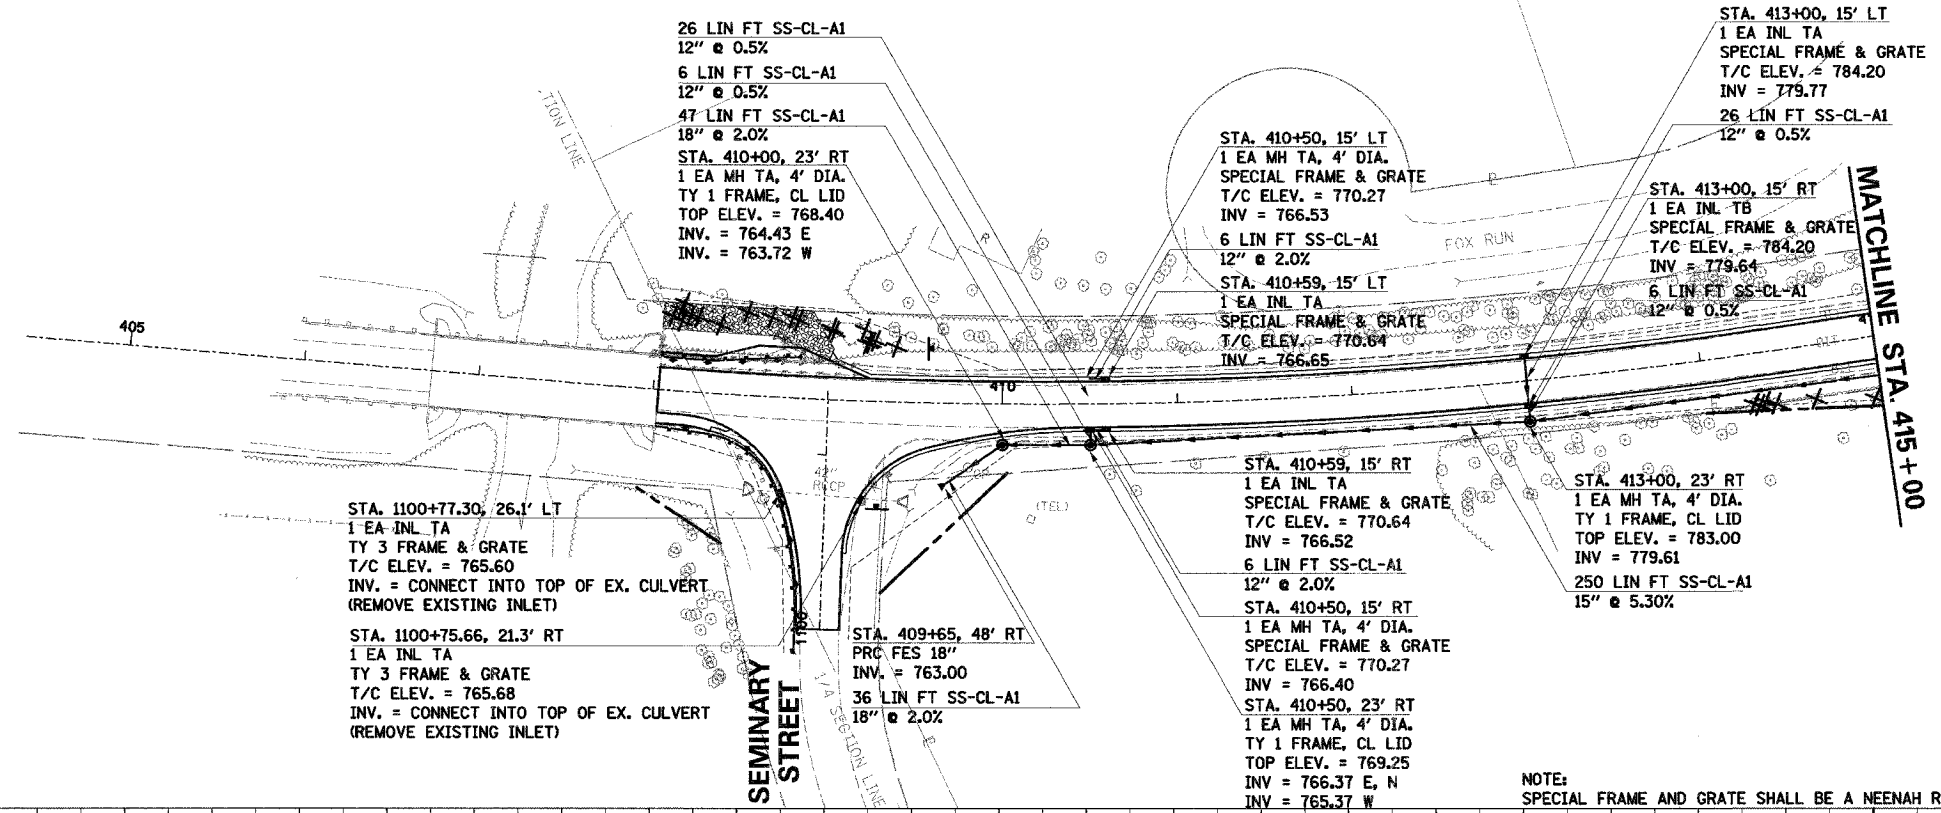

NOTE:  
SPECIAL FRAME AND GRATE SHALL BE A NEENAH R-3222-LA OR EQUIVALENT.

**LEGEND**

	EXISTING R.O.W.
	PROPOSED R.O.W.
	TEMPORARY EASEMENT
	FLOW ARROW
	CONSTRUCTION LIMITS

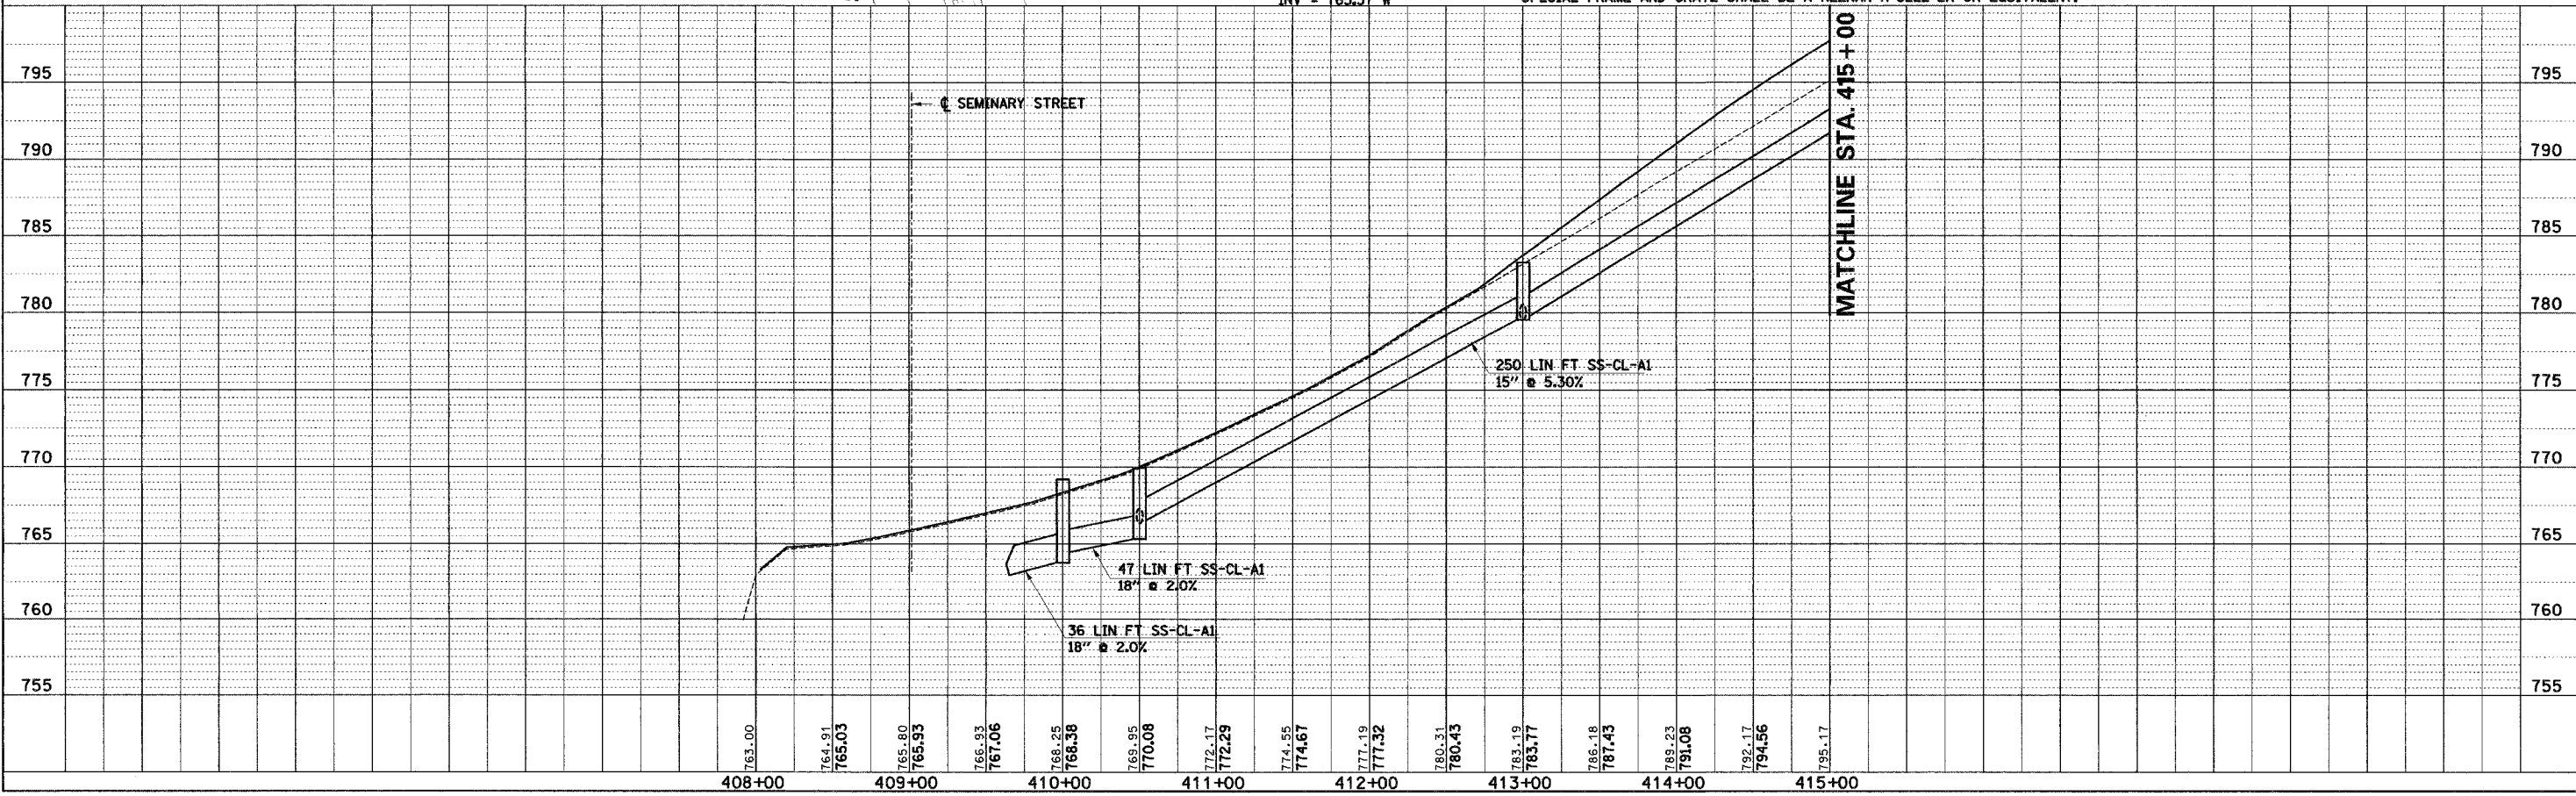

U.S. ROUTE 150 STA. 408+02.77 TO STA. 415+00 - DRAINAGE PLAN AND PROFILE