


| | | | | |
|---------------------|---------------------------|--------|--------------|-----------|
| F.A.S. RTE. | SECTION | COUNTY | TOTAL SHEETS | SHEET NO. |
| 1517 | 2)RS-3 (3)RS-4 | MCLEAN | 223 | 77 |
| STA. | TO STA. | | | |
| FED. ROAD DIST. NO. | ILLINOIS FED. AID PROJECT | | | |


66383

 

| | | | |
|-----------|-----------|----|------|
| PLAN | SURVEYED | BY | DATE |
| NOTE BOOK | ALIGNED | | |
| NO. | CHECKED | | |
| | BY | | |
| | FILE NAME | | |

| | | | |
|-----------|-----------------------------|----|------|
| PROFILE | SURVEYED | BY | DATE |
| NOTE BOOK | GRADES CHECKED | | |
| NO. | ELI. NOTED | | |
| | STRUCTURE NOTATIONS CHECKED | | |

COMPANY NAME: #COMPANY/NAME#
 PROJECT CONTACT: #PROJECT_CONTACT#
 CLIENT: #CLIENT#
 #DATE#
 #TIME#
 #SHEET#

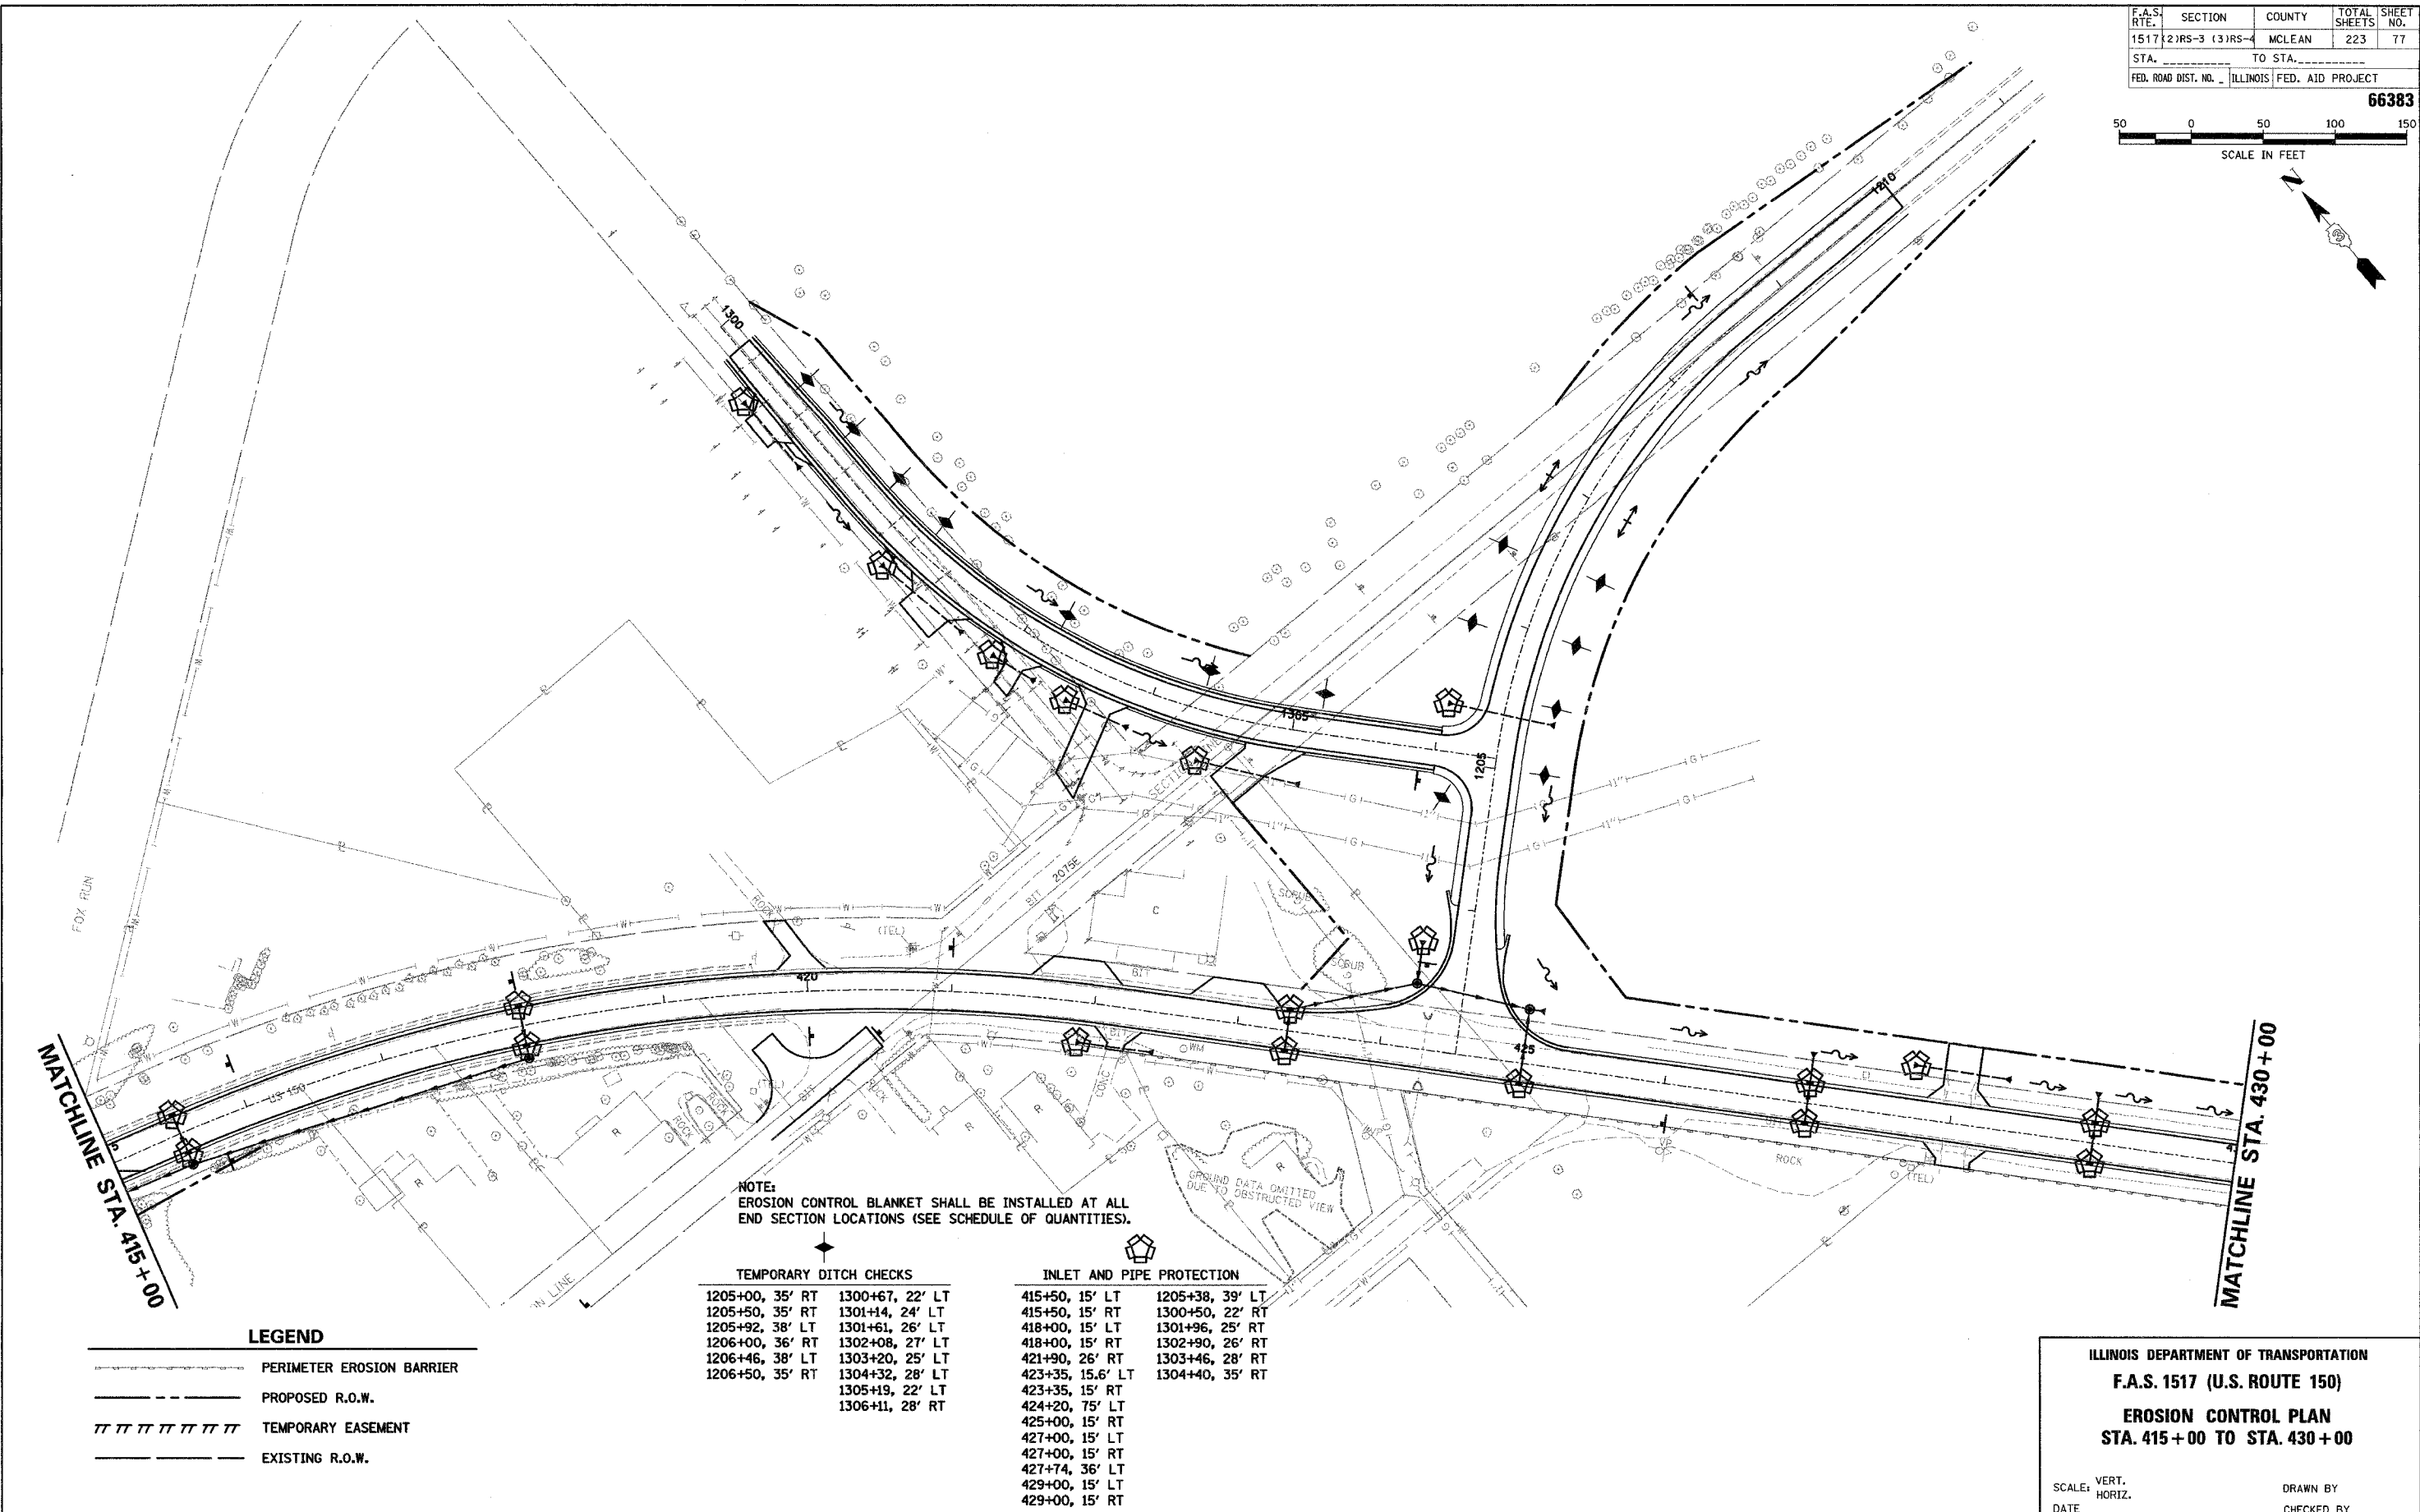

NOTE:
 EROSION CONTROL BLANKET SHALL BE INSTALLED AT ALL
 END SECTION LOCATIONS (SEE SCHEDULE OF QUANTITIES).

| TEMPORARY DITCH CHECKS | |
|------------------------|-----------------|
| 1205+00, 35' RT | 1300+67, 22' LT |
| 1205+50, 35' RT | 1301+14, 24' LT |
| 1205+92, 38' LT | 1301+61, 26' LT |
| 1206+00, 36' RT | 1302+08, 27' LT |
| 1206+46, 38' LT | 1303+20, 25' LT |
| 1206+50, 35' RT | 1304+32, 28' LT |
| | 1305+19, 22' LT |
| | 1306+11, 28' RT |

| INLET AND PIPE PROTECTION | |
|---------------------------|-----------------|
| 415+50, 15' LT | 1205+38, 39' LT |
| 415+50, 15' RT | 1300+50, 22' RT |
| 418+00, 15' LT | 1301+96, 25' RT |
| 418+00, 15' RT | 1302+90, 26' RT |
| 421+90, 26' RT | 1303+46, 28' RT |
| 423+35, 15.6' LT | 1304+40, 35' RT |
| 423+35, 15' RT | |
| 424+20, 75' LT | |
| 425+00, 15' RT | |
| 427+00, 15' LT | |
| 427+00, 15' RT | |
| 427+74, 36' LT | |
| 429+00, 15' LT | |
| 429+00, 15' RT | |

LEGEND

| | |
|--|---------------------------|
| | PERIMETER EROSION BARRIER |
| | PROPOSED R.O.W. |
| | TEMPORARY EASEMENT |
| | EXISTING R.O.W. |

ILLINOIS DEPARTMENT OF TRANSPORTATION
 F.A.S. 1517 (U.S. ROUTE 150)
 EROSION CONTROL PLAN
 STA. 415+00 TO STA. 430+00

SCALE: VERT. _____
 HORIZ. _____
 DATE _____

DRAWN BY _____
 CHECKED BY _____