


F.A.S. RTE.	SECTION	COUNTY	TOTAL SHEETS	SHEET NO.
1517 (2)RS-3 (3)RS-4	MCLEAN	223	78	
STA.	TO STA.			
FED. ROAD DIST. NO.	ILLINOIS FED. AID PROJECT			

66383

 

PLAN	NO.	DATE
SURVEYED	BY	DATE
NOTE BOOK	NO.	DATE
ALIGNMENT CHECKED	BY	DATE
CONTOUR CHECKED	BY	DATE
STATIONING CHECKED	BY	DATE
GRADES CHECKED	BY	DATE
STRUCTURE NOTATIONS CHECKED	BY	DATE

PROFILE	NO.	DATE
SURVEYED	BY	DATE
NOTE BOOK	NO.	DATE
GRADES CHECKED	BY	DATE
STRUCTURE NOTATIONS CHECKED	BY	DATE


COMPANY NAME: PROJECT NAME:
 PROJECT CONTACT: PROJECT CONTACT #:
 CLIENT: CLIENT #:
 DATE: DATE #:
 SHEET: SHEET #:

MATCHLINE STA. 430+00

MATCHLINE STA. 445+00

MATCHLINE STA. 445+00

MATCHLINE STA. 460+00

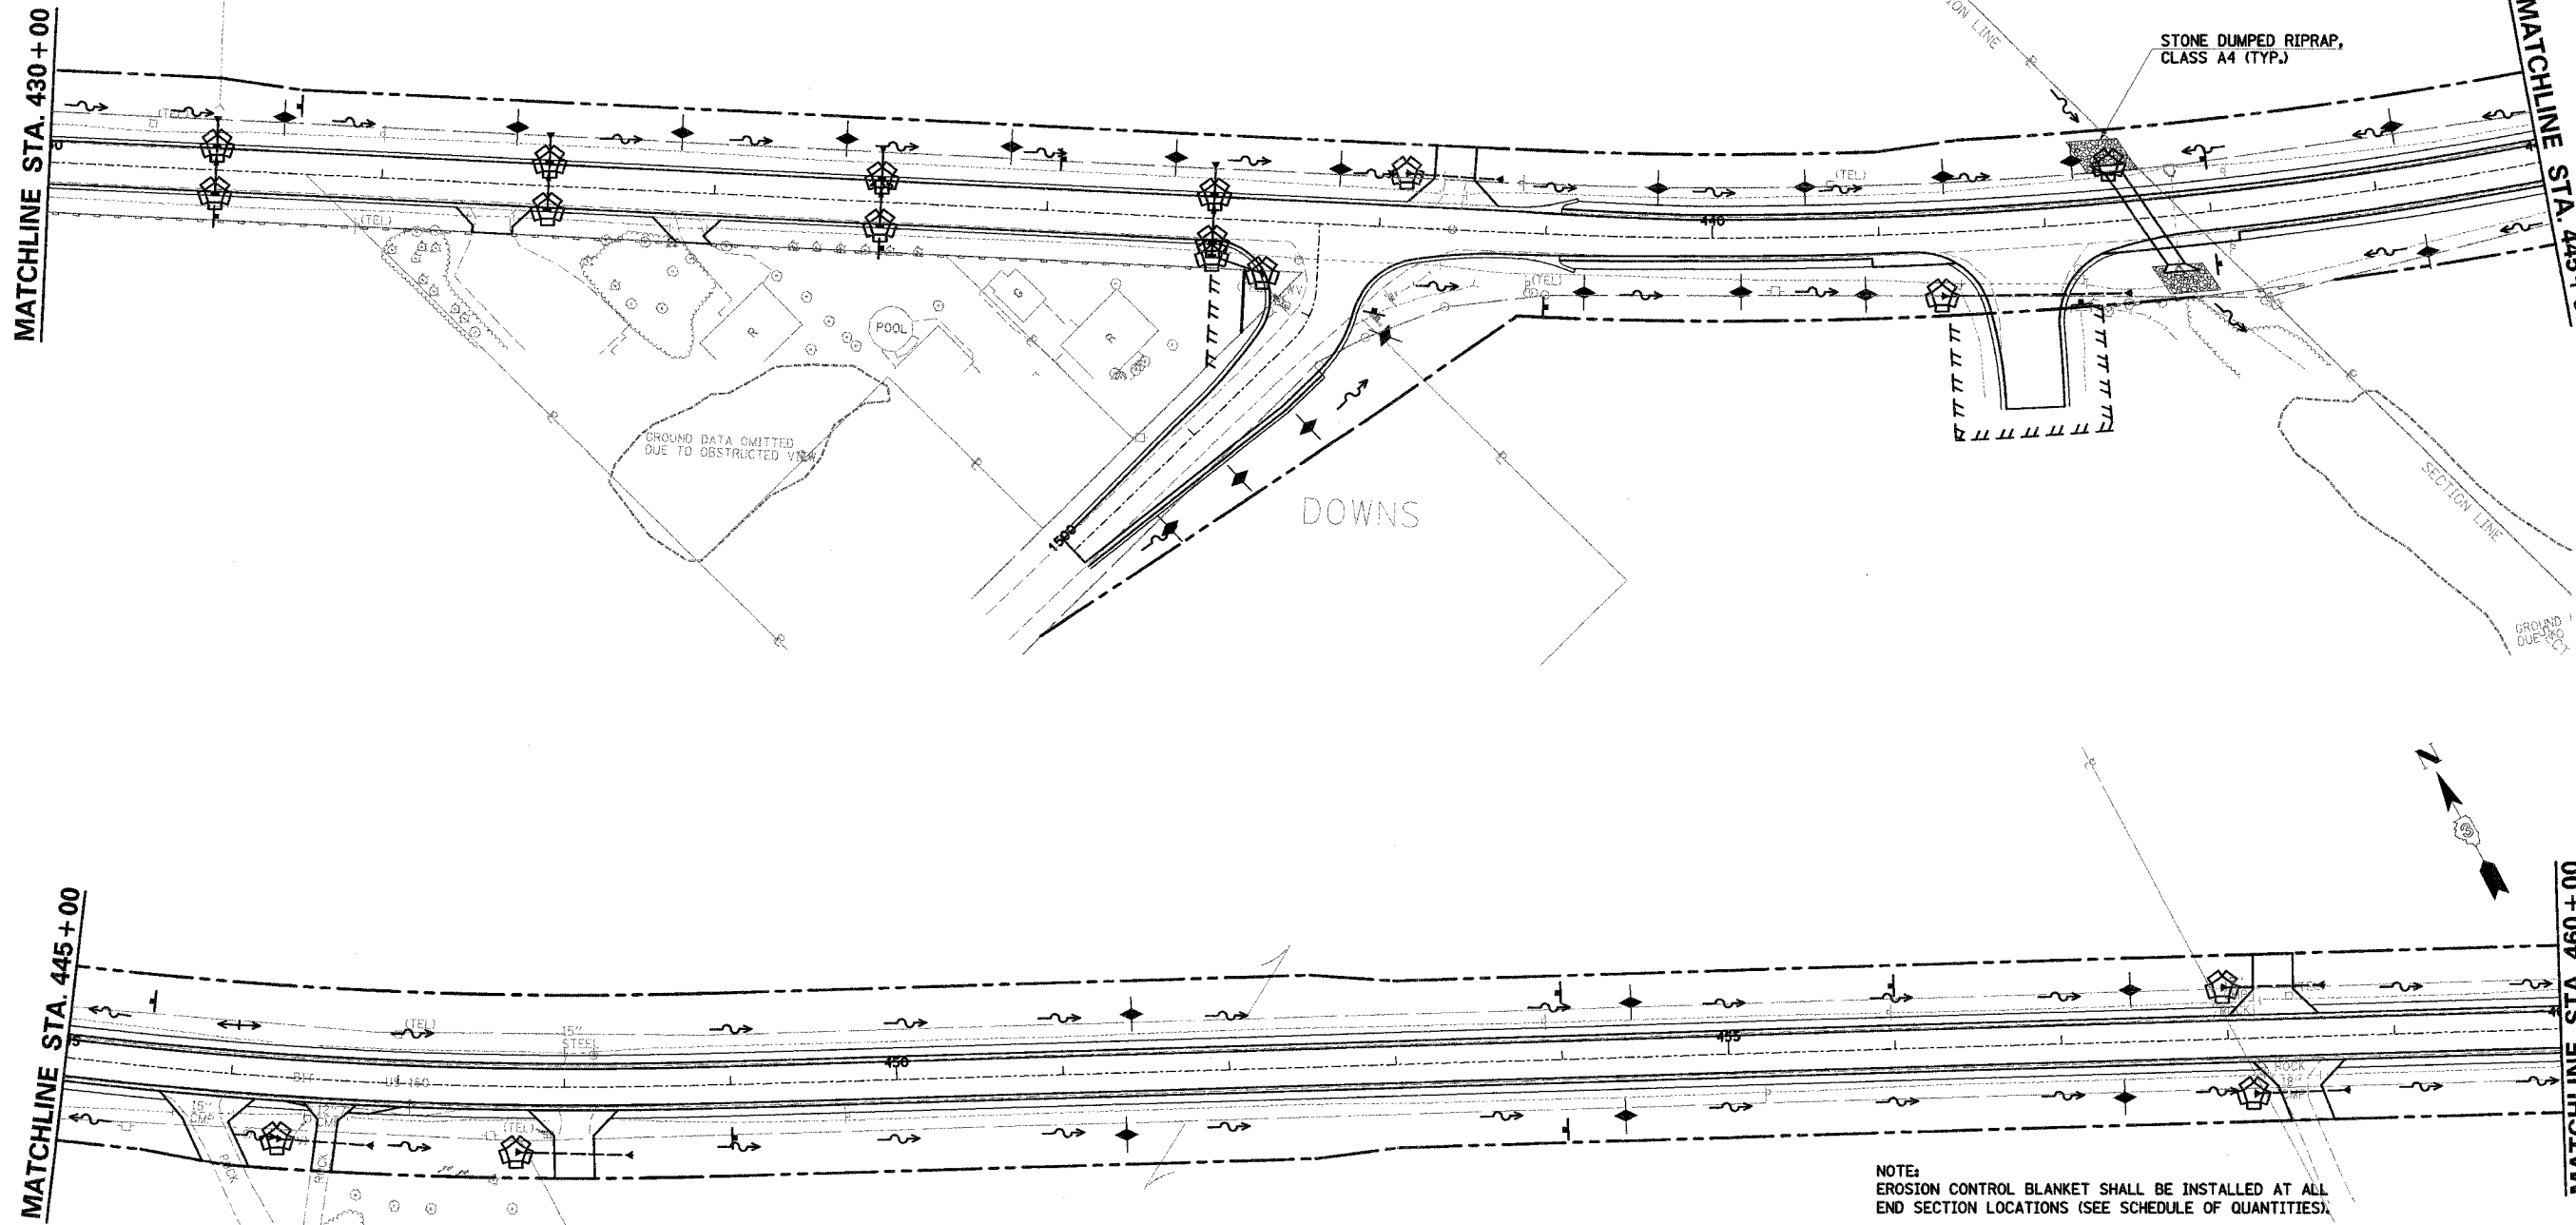

NOTE:
 EROSION CONTROL BLANKET SHALL BE INSTALLED AT ALL
 END SECTION LOCATIONS (SEE SCHEDULE OF QUANTITIES).

LEGEND

- PERIMETER EROSION BARRIER
- PROPOSED R.O.W.
- ||||| TEMPORARY EASEMENT
- EXISTING R.O.W.

TEMPORARY DITCH CHECKS

431+40, 33' LT	439+24, 34' RT
432+80, 34' LT	439+67, 30' LT
433+79, 36' LT	440+17, 33' RT
434+78, 37' LT	440+56, 30' LT
435+77, 37' LT	440+91, 35' RT
436+76, 36' LT	441+40, 34' LT
437+75, 33' LT	442+20, 38' LT

TEMPORARY DITCH CHECKS

444+15, 36' LT	457+42, 31' LT
444+25, 41' RT	1500+51, 30' RT
451+37, 37' RT	1501+02, 37' RT
451+42, 35' LT	1501+53, 44' RT
454+37, 35' RT	1502+04, 47' RT
454+42, 33' LT	
457+37, 33' RT	

INLET AND PIPE PROTECTION

431+00, 15' LT	437+31.88, 31.1' RT
431+00, 15' RT	438+15, 32' LT
433+00, 15' LT	441+36, 38' RT
433+00, 15' RT	442+40, 34' LT
435+00, 15' LT	446+30, 37' RT
435+00, 15' RT	447+71, 40' RT
437+00, 15' LT	457+97, 31' LT
437+00, 15' RT	458+15, 33' RT
437+00, 22.5' RT	

ILLINOIS DEPARTMENT OF TRANSPORTATION
 F.A.S. 1517 (U.S. ROUTE 150)
 EROSION CONTROL PLAN
 STA. 430+00 TO STA. 460+00

SCALE: VERT. _____
 HORIZ. _____
 DATE _____
 DRAWN BY _____
 CHECKED BY _____