


| | | | | |
|----------------------|---------------------------|--------|--------------|-----------|
| F.A.S. RTE. | SECTION | COUNTY | TOTAL SHEETS | SHEET NO. |
| 1517 (2)RS-3 (3)RS-4 | | MCLEAN | 223 | 83 |
| STA. | TO STA. | | | |
| FED. ROAD DIST. NO. | ILLINOIS FED. AID PROJECT | | | |


66383

 

| | | | |
|------|-------------------|----|------|
| PLAN | SURVEYED | BY | DATE |
| | NOTE BOOK | | |
| | ALIGNMENT CHECKED | | |
| | OF FILE NAME | | |
| | CLASS FILE NAME | | |

| | | | |
|---------|----------------|----|------|
| PROFILE | SURVEYED | BY | DATE |
| | GRADES CHECKED | | |
| | BY NOTE | | |
| | PROCEDURE | | |
| | NOTATION | | |
| | CRWD | | |

COMPANY NAME: #COMPANY NAME#
 PROJECT CONTACT: #PROJECT CONTACT#
 CLIENT: #CLIENT#
 #DATE#
 #TIME#
 #FILES#

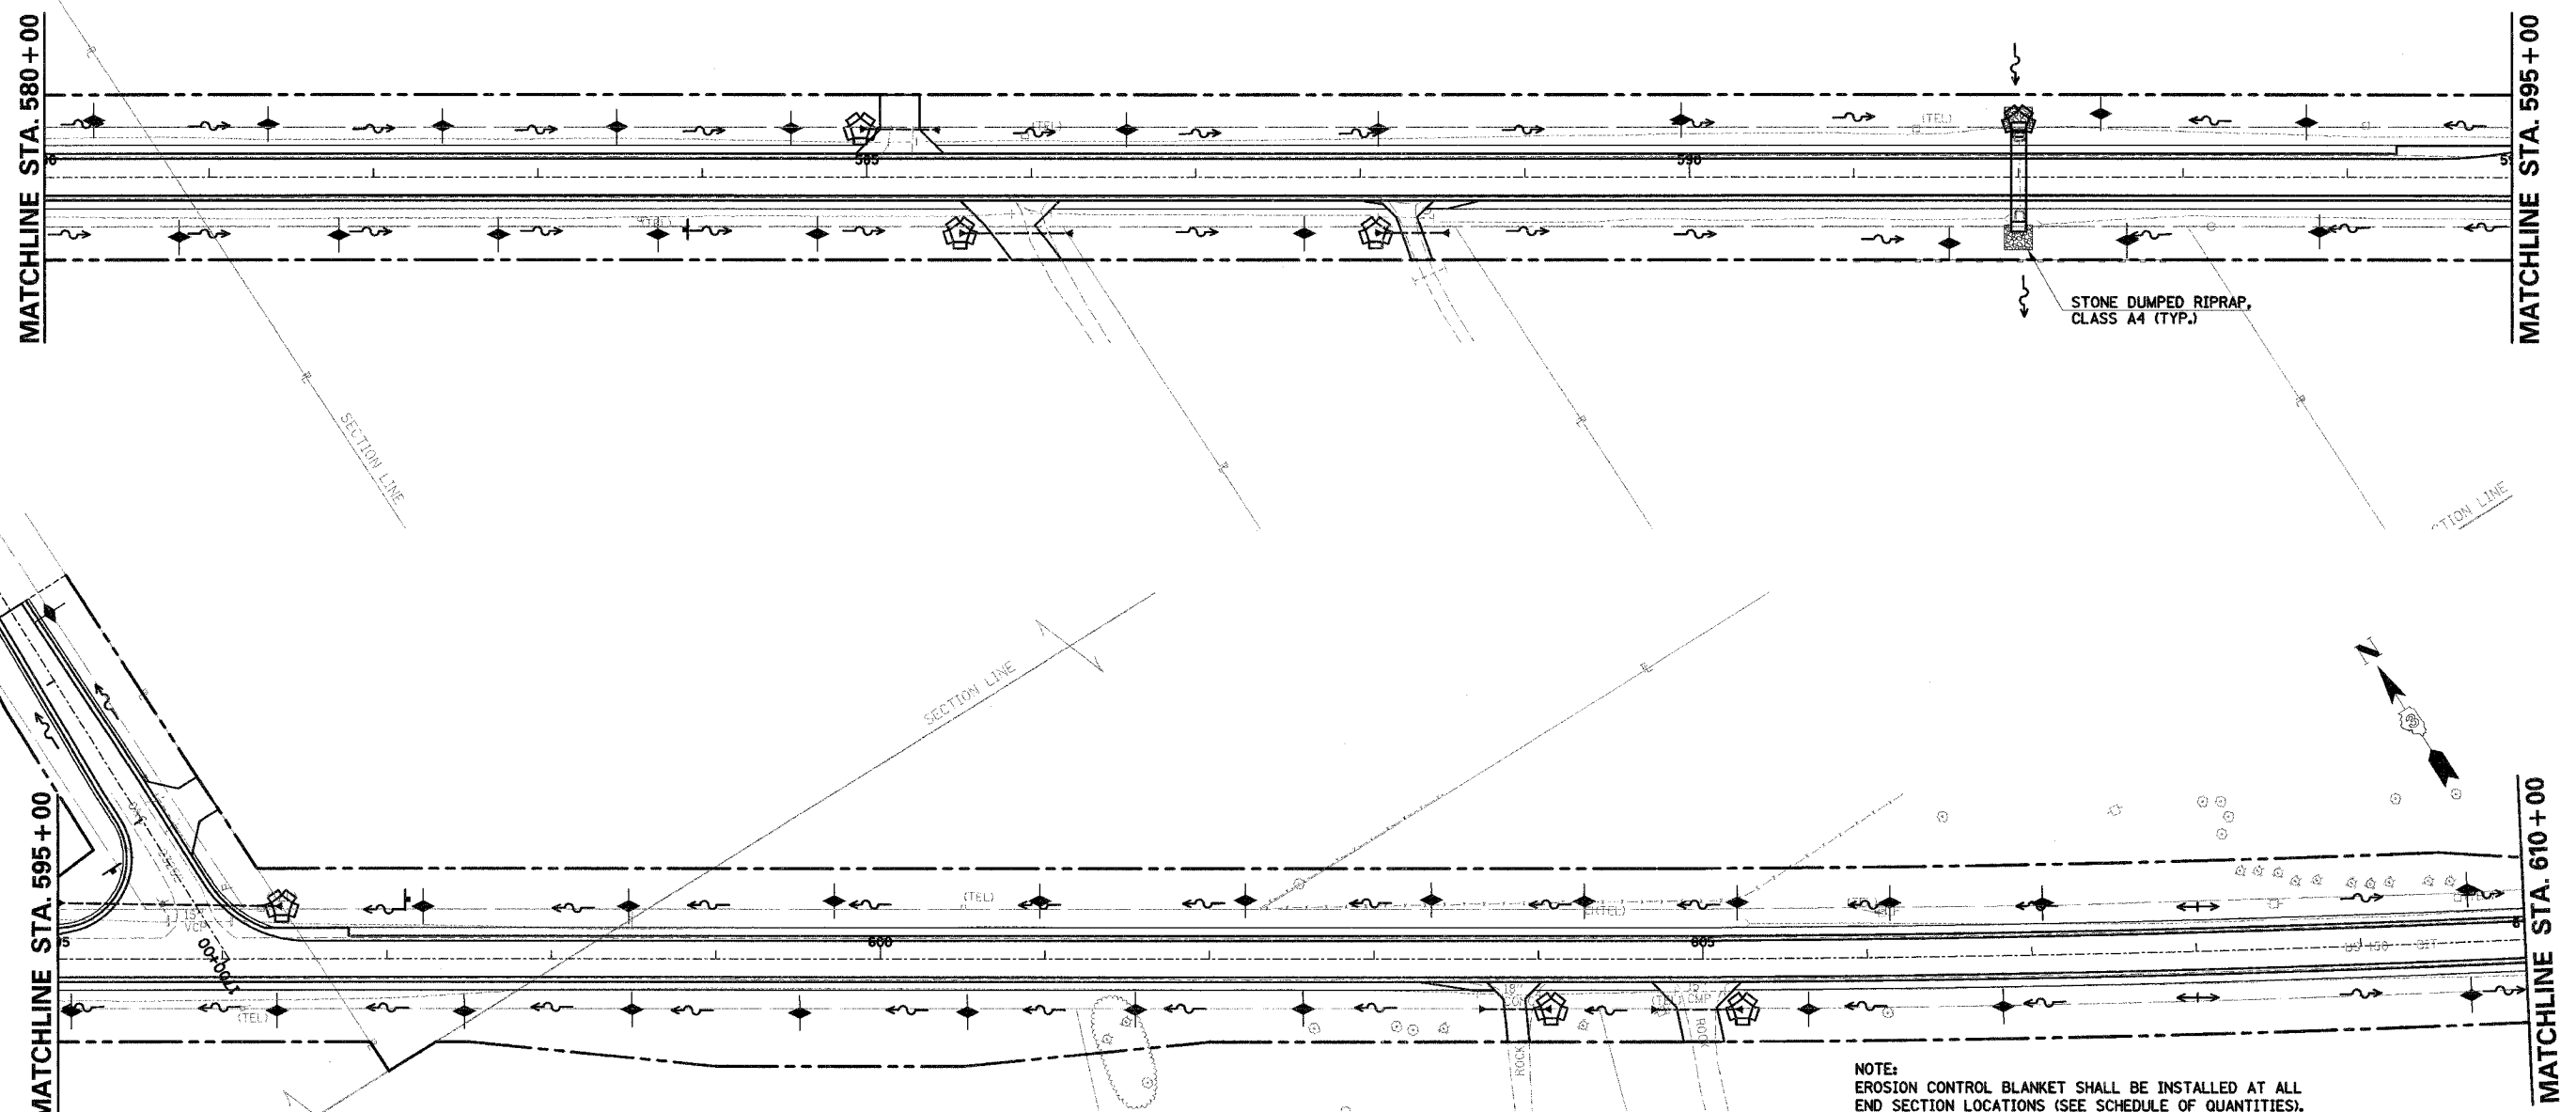

NOTE:
 EROSION CONTROL BLANKET SHALL BE INSTALLED AT ALL
 END SECTION LOCATIONS (SEE SCHEDULE OF QUANTITIES).

LEGEND

| | |
|--|---------------------------|
| | PERIMETER EROSION BARRIER |
| | PROPOSED R.O.W. |
| | TEMPORARY EASEMENT |
| | EXISTING R.O.W. |

TEMPORARY DITCH CHECKS

| | |
|----------------|----------------|
| 580+30, 34' LT | 586+58, 29' LT |
| 580+82, 36' RT | 587+66, 34' RT |
| 581+36, 32' LT | 588+11, 29' LT |
| 581+79, 35' RT | 589+95, 35' LT |
| 582+42, 31' LT | 591+58, 40' RT |
| 582+76, 35' RT | 592+50, 38' LT |
| 583+48, 30' LT | 592+66, 38' RT |
| 583+73, 35' RT | 593+75, 33' LT |
| 584+54, 30' LT | 593+83, 33' RT |
| 584+70, 34' RT | 595+08, 31' RT |

TEMPORARY DITCH CHECKS

| | |
|----------------|-----------------|
| 596+33, 31' RT | 602+57, 30' RT |
| 597+22, 32' LT | 603+35, 36' LT |
| 597+47, 31' RT | 604+28, 35' LT |
| 598+47, 32' LT | 605+21, 34' LT |
| 598+49, 30' RT | 605+64, 31' RT |
| 599+51, 32' RT | 606+14, 33' LT |
| 599+72, 35' LT | 606+82, 30' RT |
| 600+53, 32' RT | 607+07, 32' LT |
| 600+97, 35' LT | 609+66, 32' LT |
| 601+55, 30' RT | 609+66, 32' RT |
| 602+22, 36' LT | 1702+36, 20' RT |
| | 1702+50, 23' LT |

INLET AND PIPE PROTECTION

| |
|----------------|
| 584+96, 30' LT |
| 585+57, 36' RT |
| 588+09, 35' RT |
| 592+00, 33' LT |
| 596+36, 32' LT |
| 604+08, 30' RT |
| 605+24, 31' RT |

ILLINOIS DEPARTMENT OF TRANSPORTATION
 F.A.S. 1517 (U.S. ROUTE 150)
 EROSION CONTROL PLAN
 STA. 580+00 TO STA. 610+00

SCALE: VERT. _____
 HORIZ. _____
 DATE _____

DRAWN BY _____
 CHECKED BY _____