


F.A.S. RTE.	SECTION	COUNTY	TOTAL SHEETS	SHEET NO.
1517 (2)RS-3 (3)RS-4		MCLEAN	223	85
STA. _____ TO STA. _____		FED. ROAD DIST. NO. _____ ILLINOIS FED. AID PROJECT		


66383

 

PLAN	SURVEYED	BY	DATE
	NOTE BOOK		
	ALIGNED		
	CHECKED		
	BY		
	NO. _____		

PROFILE	SURVEYED	BY	DATE
	GRADES CHECKED		
	REL. NOTED		
	STRUCTURE NOTATIONS CHECKED		
	NO. _____		

COMPANY NAME: _____
PROJECT CONTACT: _____
CLIENT: _____
DATE: _____

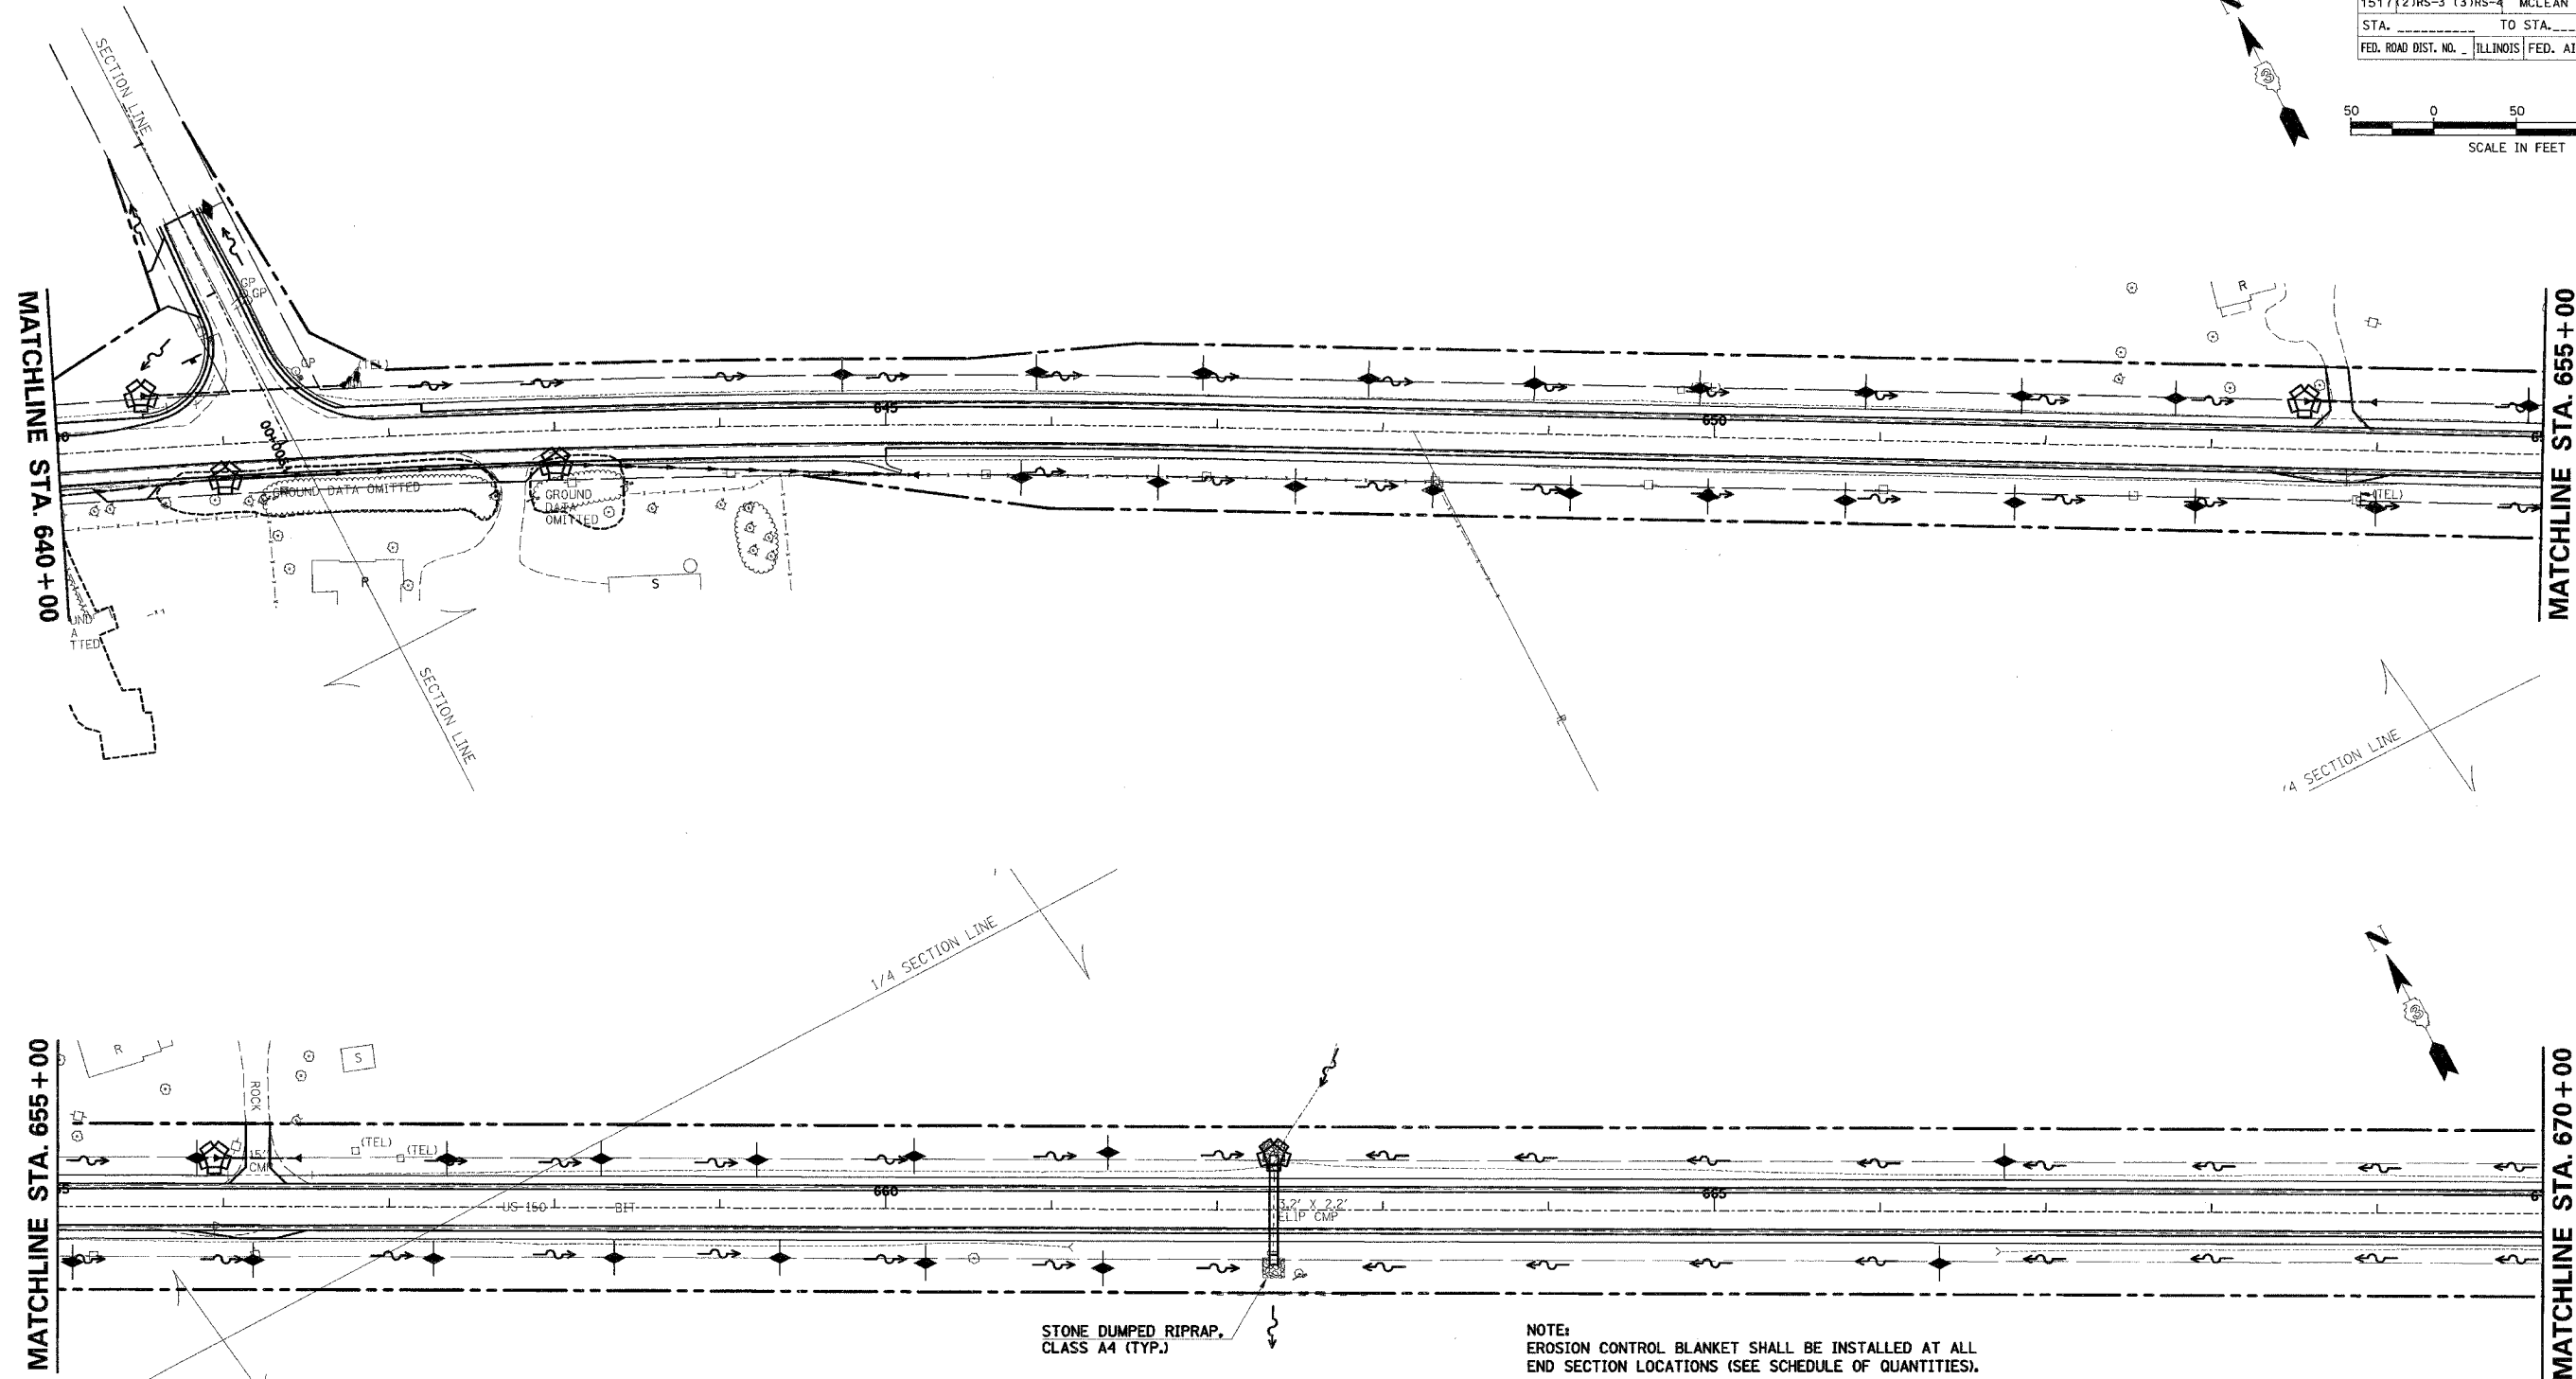

LEGEND

- PERIMETER EROSION BARRIER
- PROPOSED R.O.W.
- ||||| TEMPORARY EASEMENT
- EXISTING R.O.W.

TEMPORARY DITCH CHECKS

644+74, 31' LT	648+91, 30' LT
645+82, 32' RT	649+14, 35' RT
645+91, 32' LT	649+91, 29' LT
646+65, 33' RT	649+97, 35' RT
646+91, 33' LT	650+80, 36' RT
647+48, 34' RT	650+91, 29' LT
647+91, 31' LT	651+82, 35' RT
648+31, 35' RT	651+85, 29' LT
	652+78, 29' LT

TEMPORARY DITCH CHECKS

652+91, 35' RT	659+22, 29' LT
654+00, 34' RT	659+36, 30' RT
654+91, 30' LT	660+17, 32' LT
655+09, 33' RT	660+24, 33' RT
655+84, 29' LT	661+31, 35' RT
656+18, 32' RT	661+34, 34' LT
657+27, 31' RT	666+36, 31' RT
657+35, 29' LT	666+75, 30' LT
658+28, 30' LT	1901+47, 18' RT
658+36, 30' RT	

INLET AND PIPE PROTECTION

640+52, 32' LT
641+00, 13' RT
643+00, 13' RT
653+55, 30' LT
655+94, 30' LT
662+34, 33' LT

ILLINOIS DEPARTMENT OF TRANSPORTATION
F.A.S. 1517 (U.S. ROUTE 150)
EROSION CONTROL PLAN
STA. 640+00 TO STA. 670+00

SCALE: VERT. _____
HORIZ. _____
DATE _____

DRAWN BY _____
CHECKED BY _____