


F.A.S. RTE.	SECTION	COUNTY	TOTAL SHEETS	SHEET NO.
1517 (2)RS-3 (3)RS-4	MCLEAN	223	86	
STA. _____ TO STA. _____		ILLINOIS FED. AID PROJECT		

66383

 

PLAN	SURVEYED	BY	DATE
NOTE BOOK	ALIGNED		
	CHECKED		
	BY		
	FILE NAME		

PROFILE	SURVEYED	BY	DATE
NOTE BOOK	GRADES CHECKED		
	BY		
	NOTED		
	BY		
	STRUCTURE NOTATIONS CHECKED		


COMPANY NAME: #COMPANY/NAME#  
 PROJECT CONTACT: #PROJECT\_CONTACT#  
 CLIENT: #CLIENT#  
 DATE: #DATE#  
 TIME: #TIME#  
 FILES:

MATCHLINE STA. 670+00

MATCHLINE STA. 685+00

MATCHLINE STA. 685+00

MATCHLINE STA. 700+00

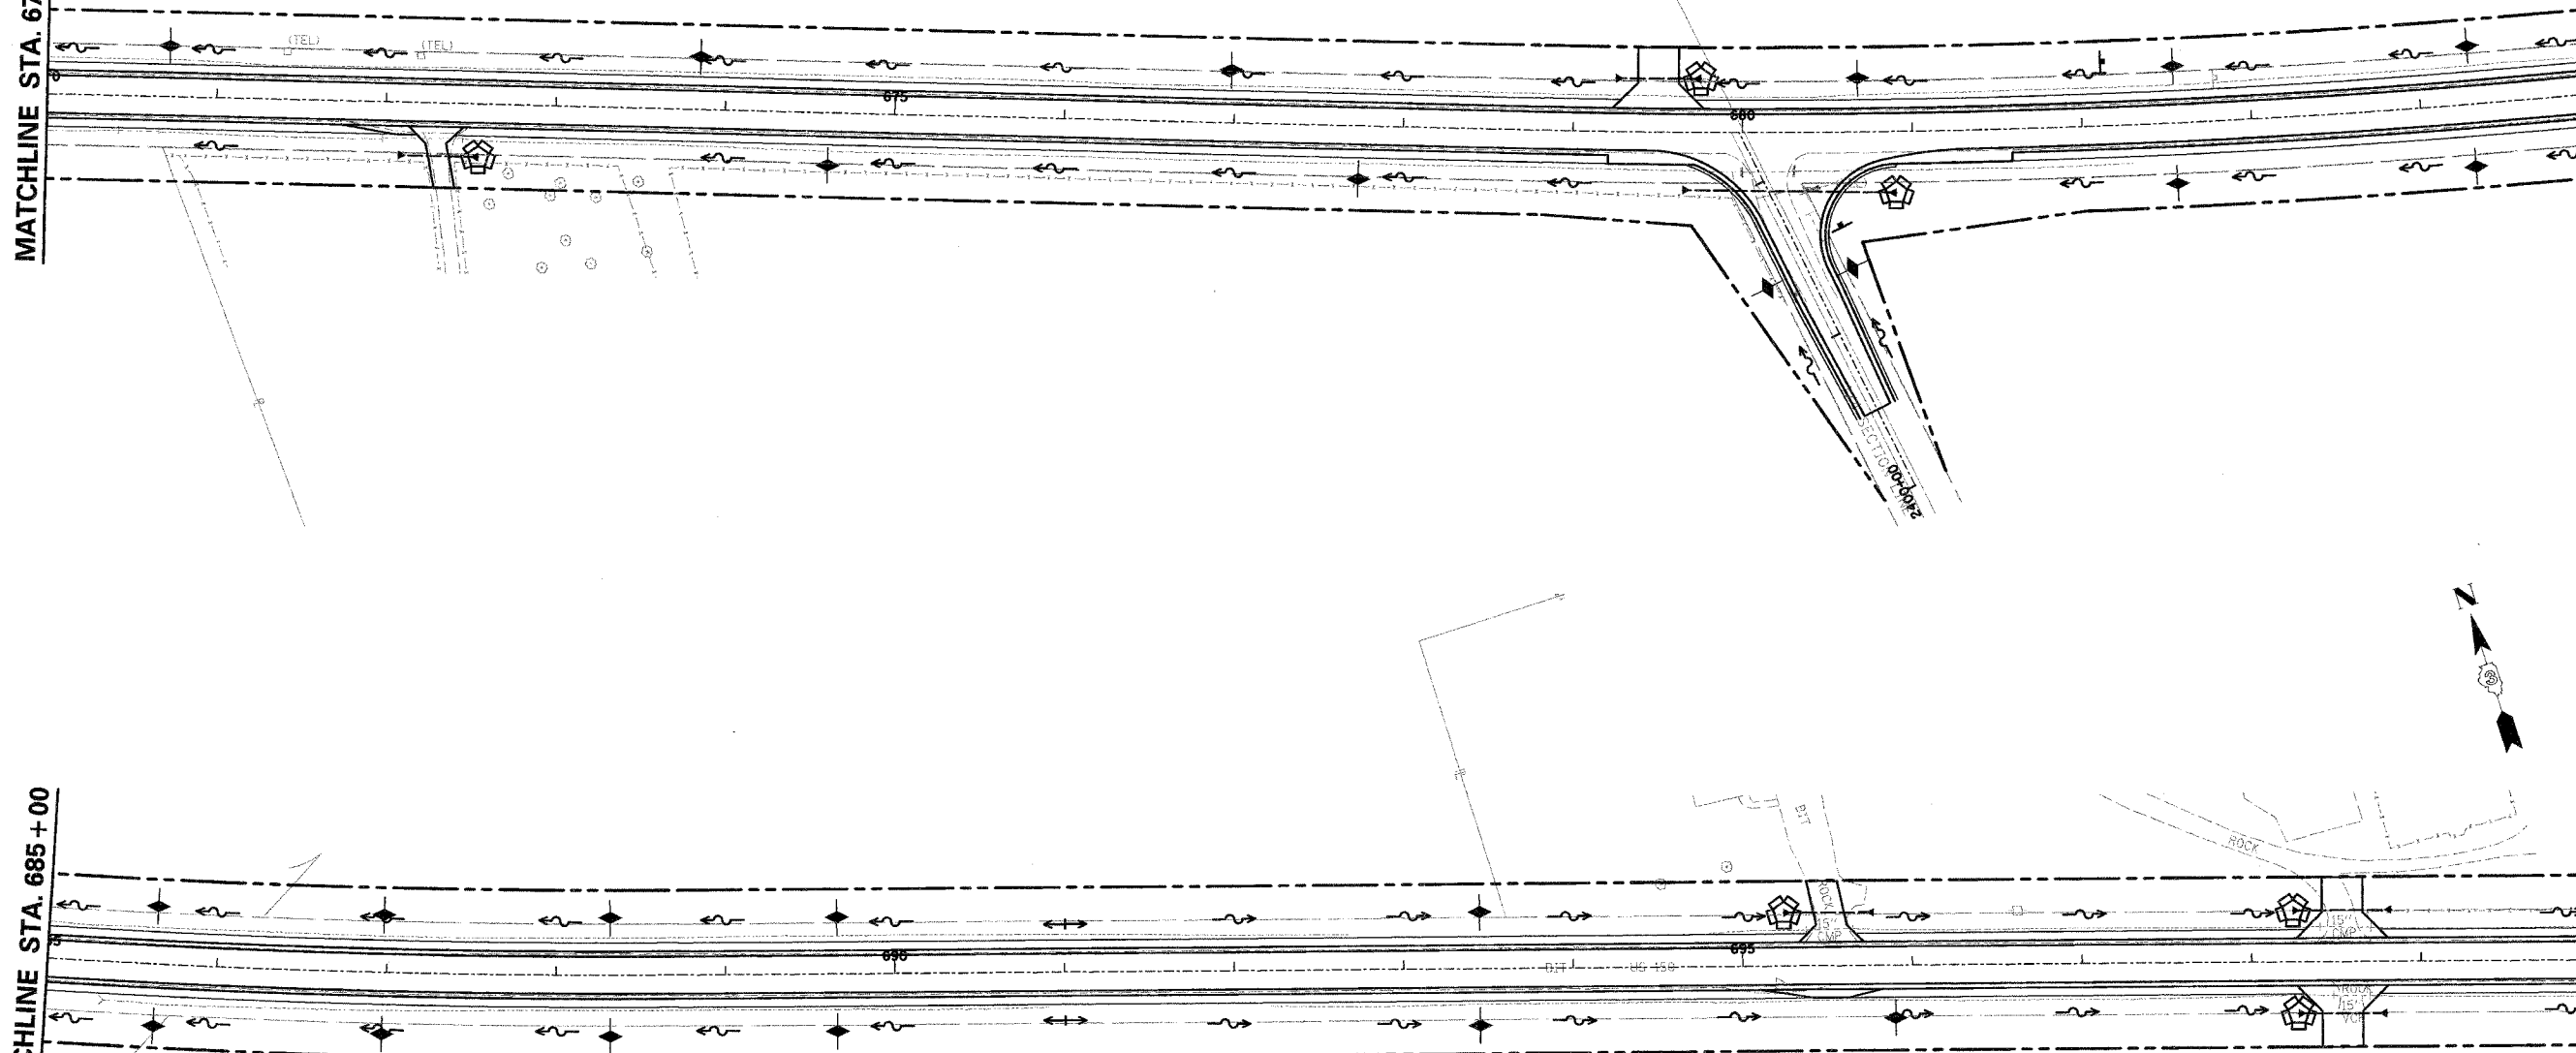

NOTE:  
 EROSION CONTROL BLANKET SHALL BE INSTALLED AT ALL  
 END SECTION LOCATIONS (SEE SCHEDULE OF QUANTITIES).

**LEGEND**

- PERIMETER EROSION BARRIER
- PROPOSED R.O.W.
- ||||| TEMPORARY EASEMENT
- EXISTING R.O.W.

**TEMPORARY DITCH CHECKS**

670+72, 30' LT	685+64, 36' RT
673+85, 31' LT	686+98, 34' LT
674+61, 31' RT	686+98, 36' RT
676+98, 31' LT	688+32, 34' LT
677+74, 31' RT	688+32, 36' RT
680+68, 32' LT	689+66, 33' LT
682+55, 33' LT	689+66, 34' RT
682+55, 36' RT	693+45, 33' LT
684+30, 35' LT	693+45, 33' RT
684+30, 37' RT	695+90, 31' RT
685+64, 34' LT	2401+31, 24' RT
	2401+43, 26' LT

**INLET AND PIPE PROTECTION**

672+55, 32' RT
679+75, 32' LT
680+90, 36' RT
695+24, 32' LT
698+24, 31' LT
698+24, 31' RT

ILLINOIS DEPARTMENT OF TRANSPORTATION  
 F.A.S. 1517 (U.S. ROUTE 150)  
 EROSION CONTROL PLAN  
 STA. 670+00 TO STA. 700+00

SCALE: VERT. \_\_\_\_\_  
 HORIZ. \_\_\_\_\_  
 DATE \_\_\_\_\_ DRAWN BY \_\_\_\_\_  
 CHECKED BY \_\_\_\_\_