


F.A.S. RTE.	SECTION	COUNTY	TOTAL SHEETS	SHEET NO.
1517 (2)RS-3 (3)RS-4		MCLEAN	223	87
STA.	TO STA.			
FED. ROAD DIST. NO.	ILLINOIS FED. AID PROJECT			


66383

 

DATE	BY
SURVEYED	CHECKED
ALIGNED	REVISION
NOTE BOOK NO.	DATE

DATE	BY
SURVEYED	CHECKED
GRADES CHECKED	REVISION
NOTE BOOK NO.	DATE

COMPANY NAME: COMPANY NAME
 PROJECT CONTACT: PROJECT CONTACT
 CLIENT: CLIENT
 DATE: DATE
 SHEET: SHEET

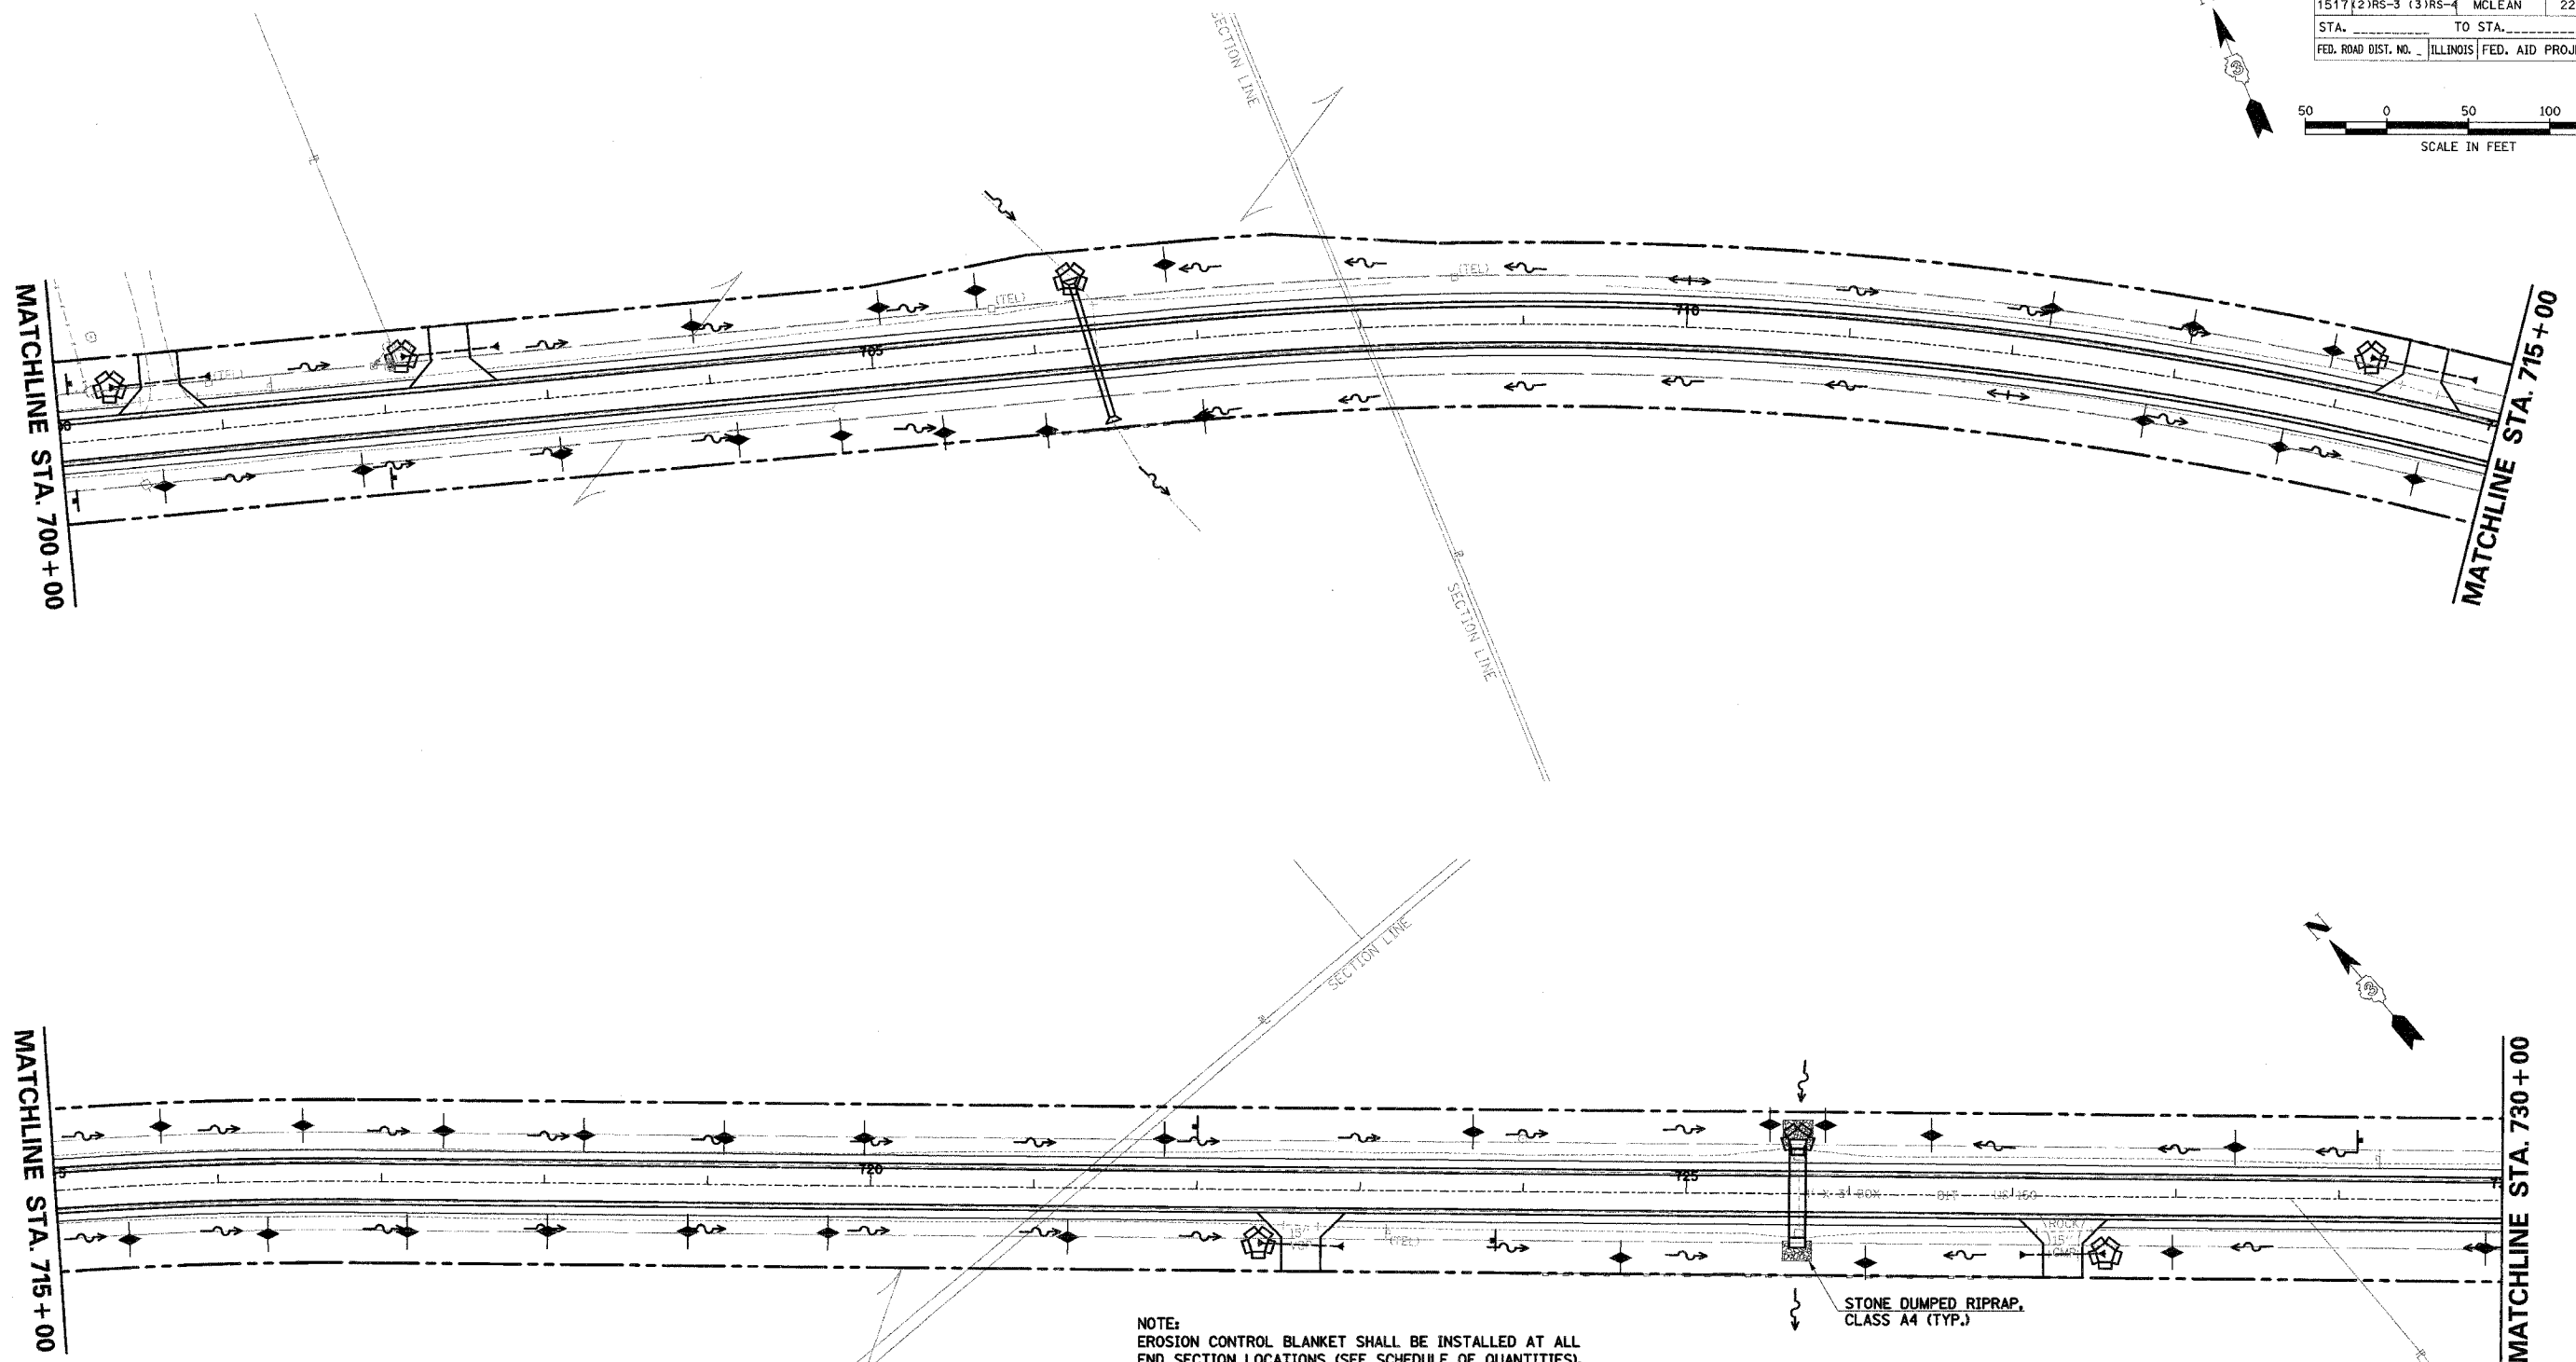

NOTE:
 EROSION CONTROL BLANKET SHALL BE INSTALLED AT ALL
 END SECTION LOCATIONS (SEE SCHEDULE OF QUANTITIES).

LEGEND

	PERIMETER EROSION BARRIER
	PROPOSED R.O.W.
	TEMPORARY EASEMENT
	EXISTING R.O.W.

TEMPORARY DITCH CHECKS

700+61, 32' RT	706+84, 47' LT
701+83, 33' RT	707+00, 48' RT
703+05, 35' RT	712+21, 31' LT
703+92, 36' LT	712+86, 29' RT
704+14, 36' RT	713+07, 33' LT
704+77, 39' RT	713+72, 30' RT
705+07, 37' LT	713+93, 34' LT
705+40, 43' RT	714+58, 32' RT
705+67, 42' LT	715+44, 33' RT
706+03, 48' RT	

TEMPORARY DITCH CHECKS

715+66, 36' LT	721+21, 30' RT
716+30, 32' RT	721+80, 30' LT
716+52, 34' LT	723+69, 36' LT
717+16, 31' RT	724+60, 40' RT
717+38, 31' LT	725+50, 42' LT
718+02, 30' RT	725+85, 42' LT
718+24, 29' LT	726+10, 42' RT
718+88, 29' RT	726+50, 37' LT
719+10, 29' LT	727+98, 34' RT
719+74, 29' RT	728+36, 31' LT
719+96, 29' LT	729+90, 29' RT

INLET AND PIPE PROTECTION

700+33, 32' LT
702+12, 35' LT
706+26, 43' LT
714+16, 36' LT
722+38, 34' RT
725+68, 33' LT
727+57, 37' RT

ILLINOIS DEPARTMENT OF TRANSPORTATION
 F.A.S. 1517 (U.S. ROUTE 150)
 EROSION CONTROL PLAN
 STA. 700+00 TO STA. 730+00

SCALE: VERT. _____
 HORIZ. _____
 DATE _____

DRAWN BY _____
 CHECKED BY _____