



F.A.I. RTE.	SECTION	COUNTY	TOTAL SHEETS	SHEET NO.
80	(50-2HB)I-1	LASALLE	26	18
ILLINOIS			STATE PROJECT	

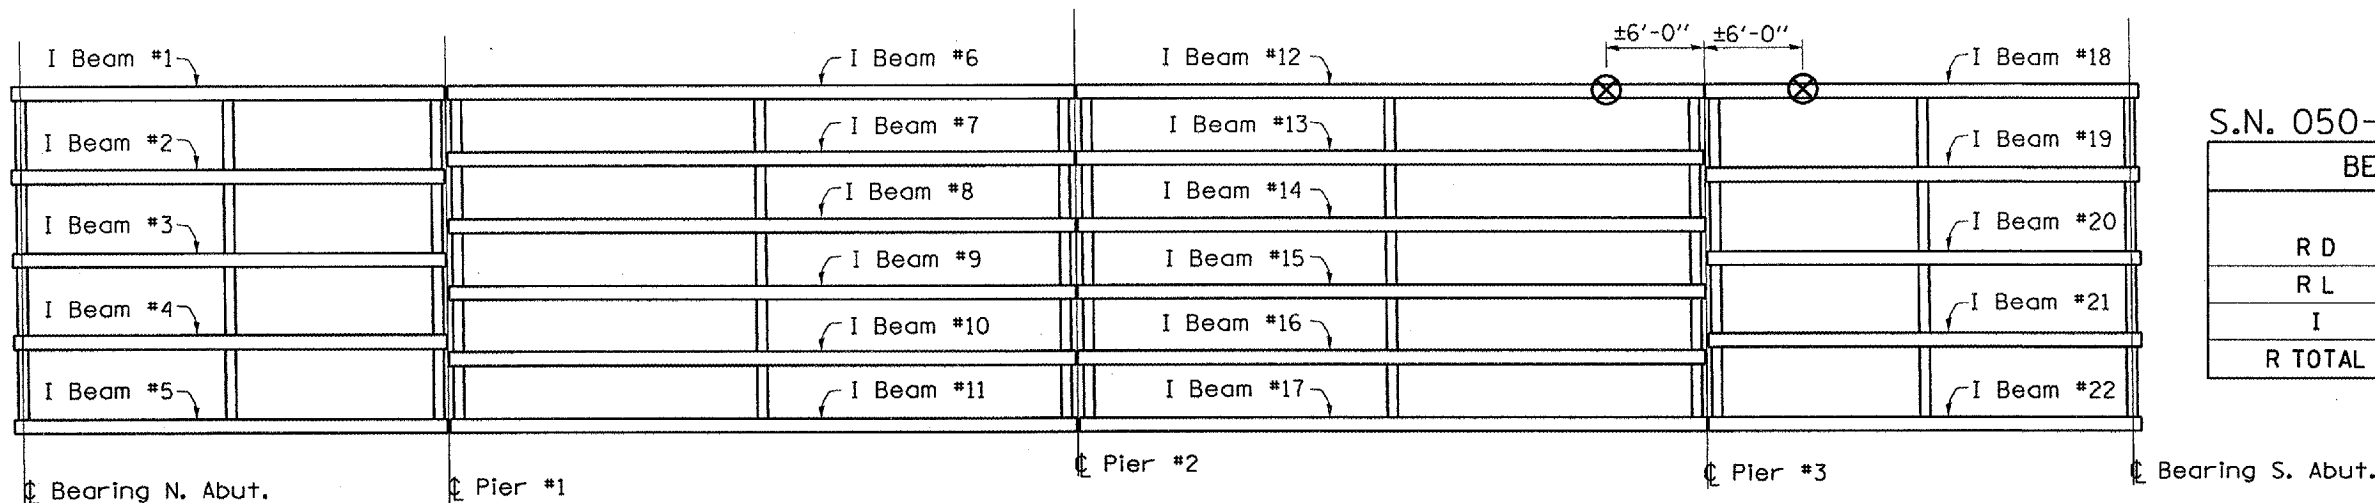


S.N. 050-0078 NBL (2 LOCATIONS)

		SPAN 3	SPAN 4
R D	(K)	47.7	35.3
R L	(K)	35.3	40.2
I	(K)	9.6	12.2
R TOTAL	(K)	92.6	87.7

S.N. 050-0078
NORTHBOUND LANES

 

NOTE: Temporary shoring and cribbing to be used during "Structural Repair of Concrete" operations

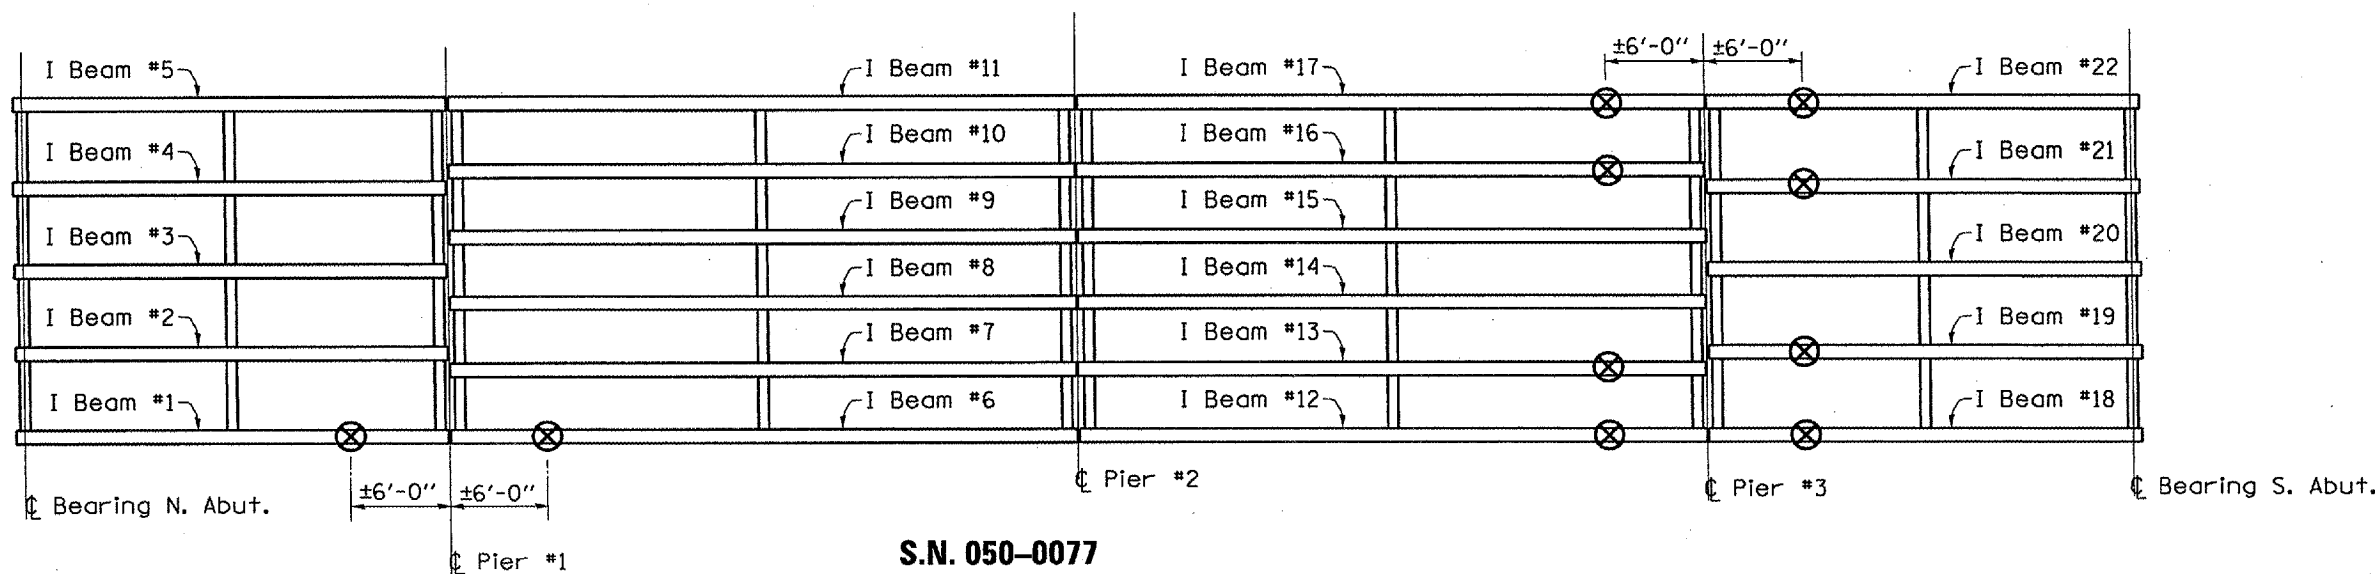

S.N. 050-0077
SOUTHBOUND LANES

S.N. 050-0077 SBL (10 LOCATIONS)

		SPAN 1	SPAN 2	SPAN 3	SPAN 4
R D	(K)	35.3	47.7	47.7	35.3
R L	(K)	40.2	35.3	35.3	40.2
I	(K)	12.2	9.6	9.6	12.2
R TOTAL	(K)	87.7	92.6	92.6	87.7

⊗ LOCATIONS OF TEMPORARY SHORING & CRIBBING

BILL OF MATERIAL

Item	Unit	Total
TEMPORARY SHORING AND CRIBBING	L SUM	1

REVISIONS	
NAME	DATE

ILLINOIS DEPARTMENT OF TRANSPORTATION
FRAMING PLAN
TEMPORARY SHORING & CRIBBING
 IL ROUTE 251 OVER INTERSTATE ROUTE 80
 F.A.I. ROUTE 80 SECTION (50-2HB)I-1
 LASALLE COUNTY
 STATION 569+41.10