


NOTE: DRAWING SCALE 1" = 20' THIS SHEET

F.A.P. RTE.	SECTION	COUNTY	TOTAL SHEETS	SHEET NO.
750	(112) Y, WRS	FAYETTE	52	19
STA. 14+00.25		TO STA. 15+00		
FED. ROAD DIST. NO. 7 ILLINOIS FED. AID PROJECT				


CONTRACT NO. 74080

PLAN	REVISIONS	DATE
NO. _____	BY _____	DATE _____
NO. _____	BY _____	DATE _____
NO. _____	BY _____	DATE _____

PLAN	REVISIONS	DATE
NO. _____	BY _____	DATE _____
NO. _____	BY _____	DATE _____
NO. _____	BY _____	DATE _____

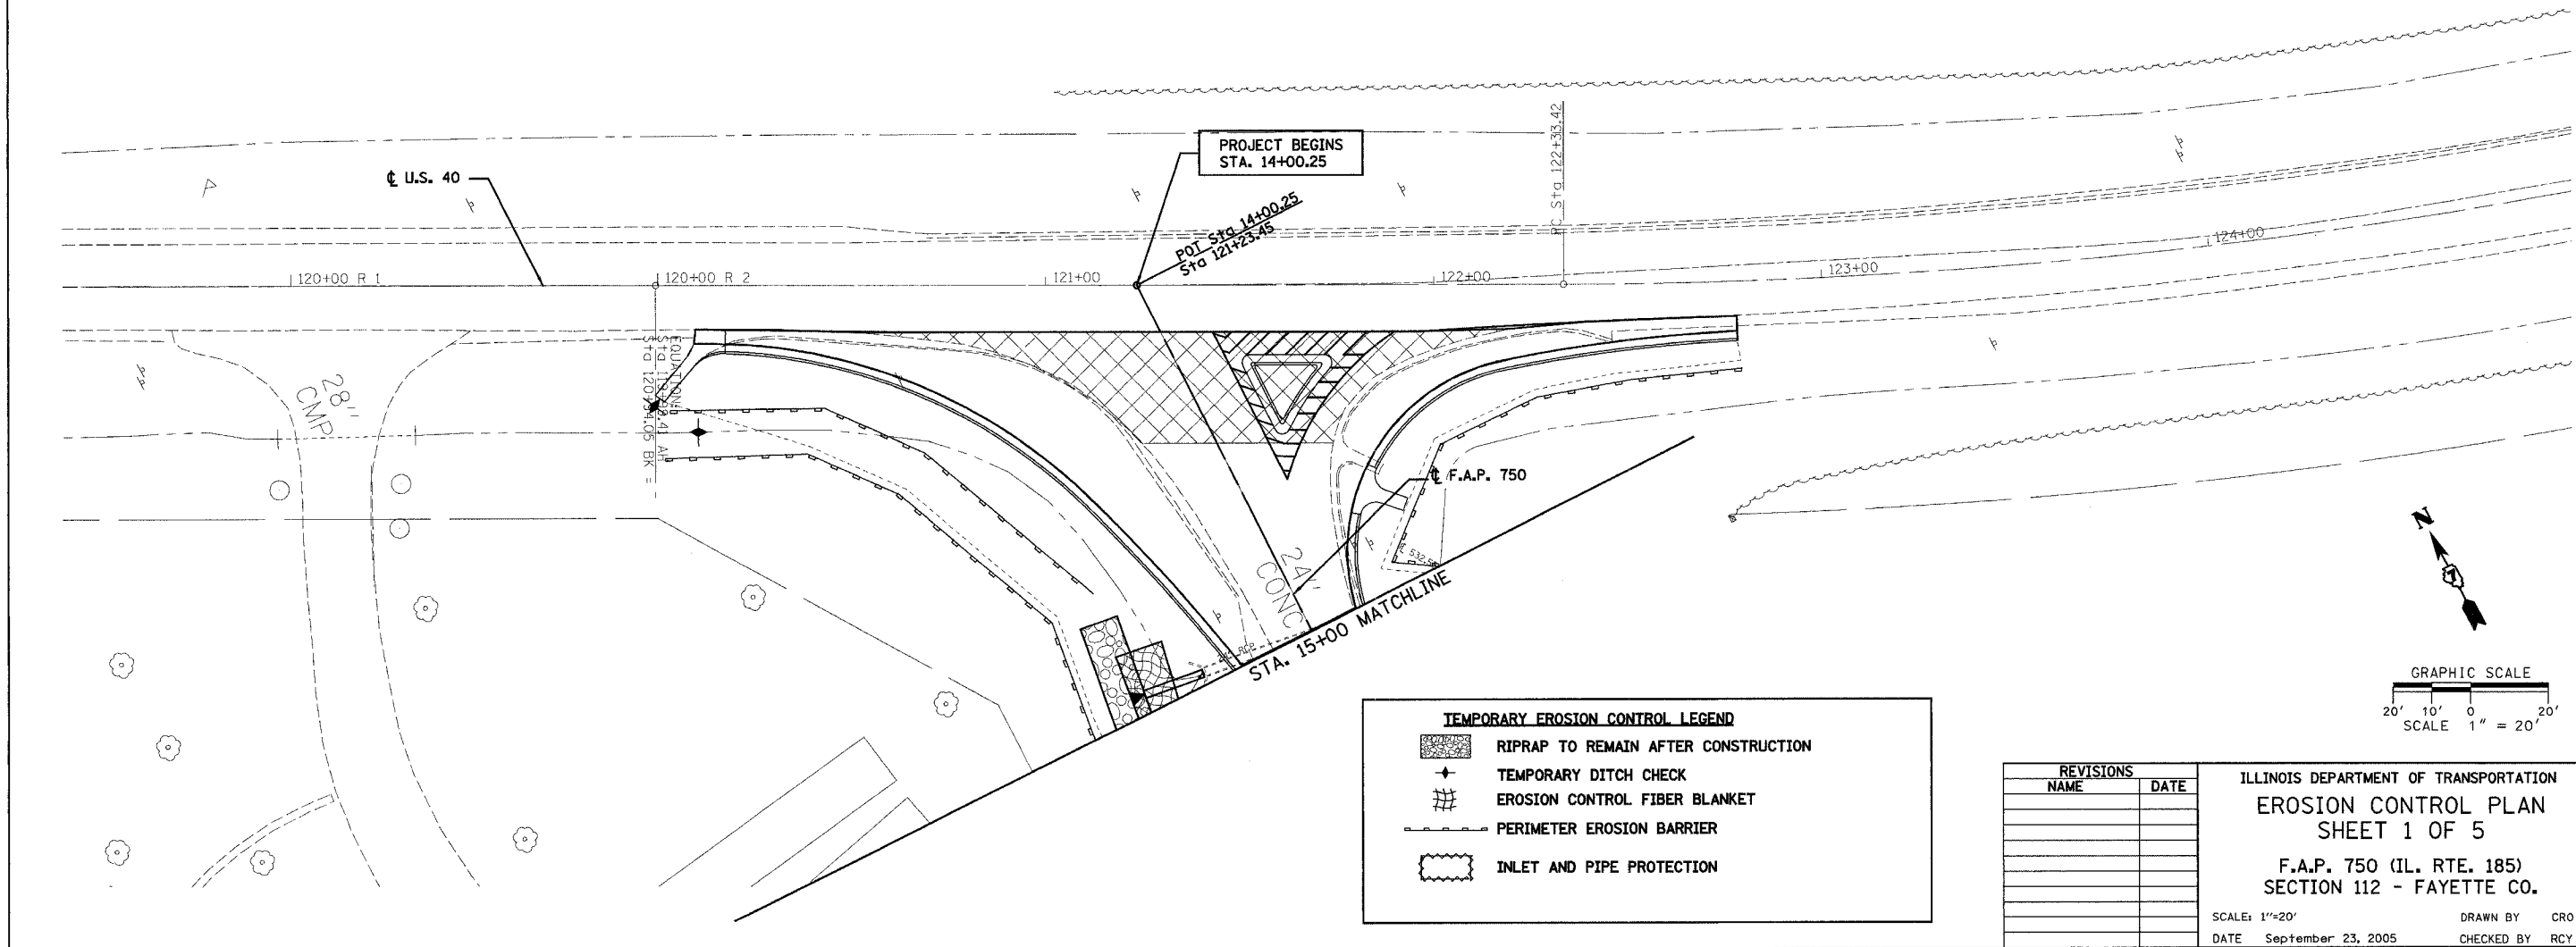

TEMPORARY EROSION CONTROL LEGEND	
	RIPRAP TO REMAIN AFTER CONSTRUCTION
	TEMPORARY DITCH CHECK
	EROSION CONTROL FIBER BLANKET
	PERIMETER EROSION BARRIER
	INLET AND PIPE PROTECTION

 

REVISIONS	
NAME	DATE

ILLINOIS DEPARTMENT OF TRANSPORTATION  
**EROSION CONTROL PLAN**  
**SHEET 1 OF 5**  
 F.A.P. 750 (IL. RTE. 185)  
 SECTION 112 - FAYETTE CO.

SCALE: 1"=20' DRAWN BY: CRO  
 DATE: September 23, 2005 CHECKED BY: RCY

I:\2003\030945\0002\civil\phase 1\kdg\dgn\pl\_erc750\_01.dgn