


F.A.P. RTE.	SECTION	COUNTY	TOTAL SHEETS	SHEET NO.
750	(112) Y, WRS	FAYETTE	52	20
STA. 15+00		TO STA. 46+00		
FED. ROAD DIST. NO. 7 ILLINOIS FED. AID PROJECT				

CONTRACT NO. 74080

**WARNING**  
 HIGH-PRESSURE PIPELINE(S)  
 EXCAVATION AND/OR CONSTRUCTION  
 PROHIBITED WITHOUT WRITTEN PERMISSION FROM  
 MAGELLAN PIPELINE COMPANY, LC


PLAN	SURVEYED	DATE
	PLOTTED	
	NOTED	
	CHECKED	
	BY	
	NO.	

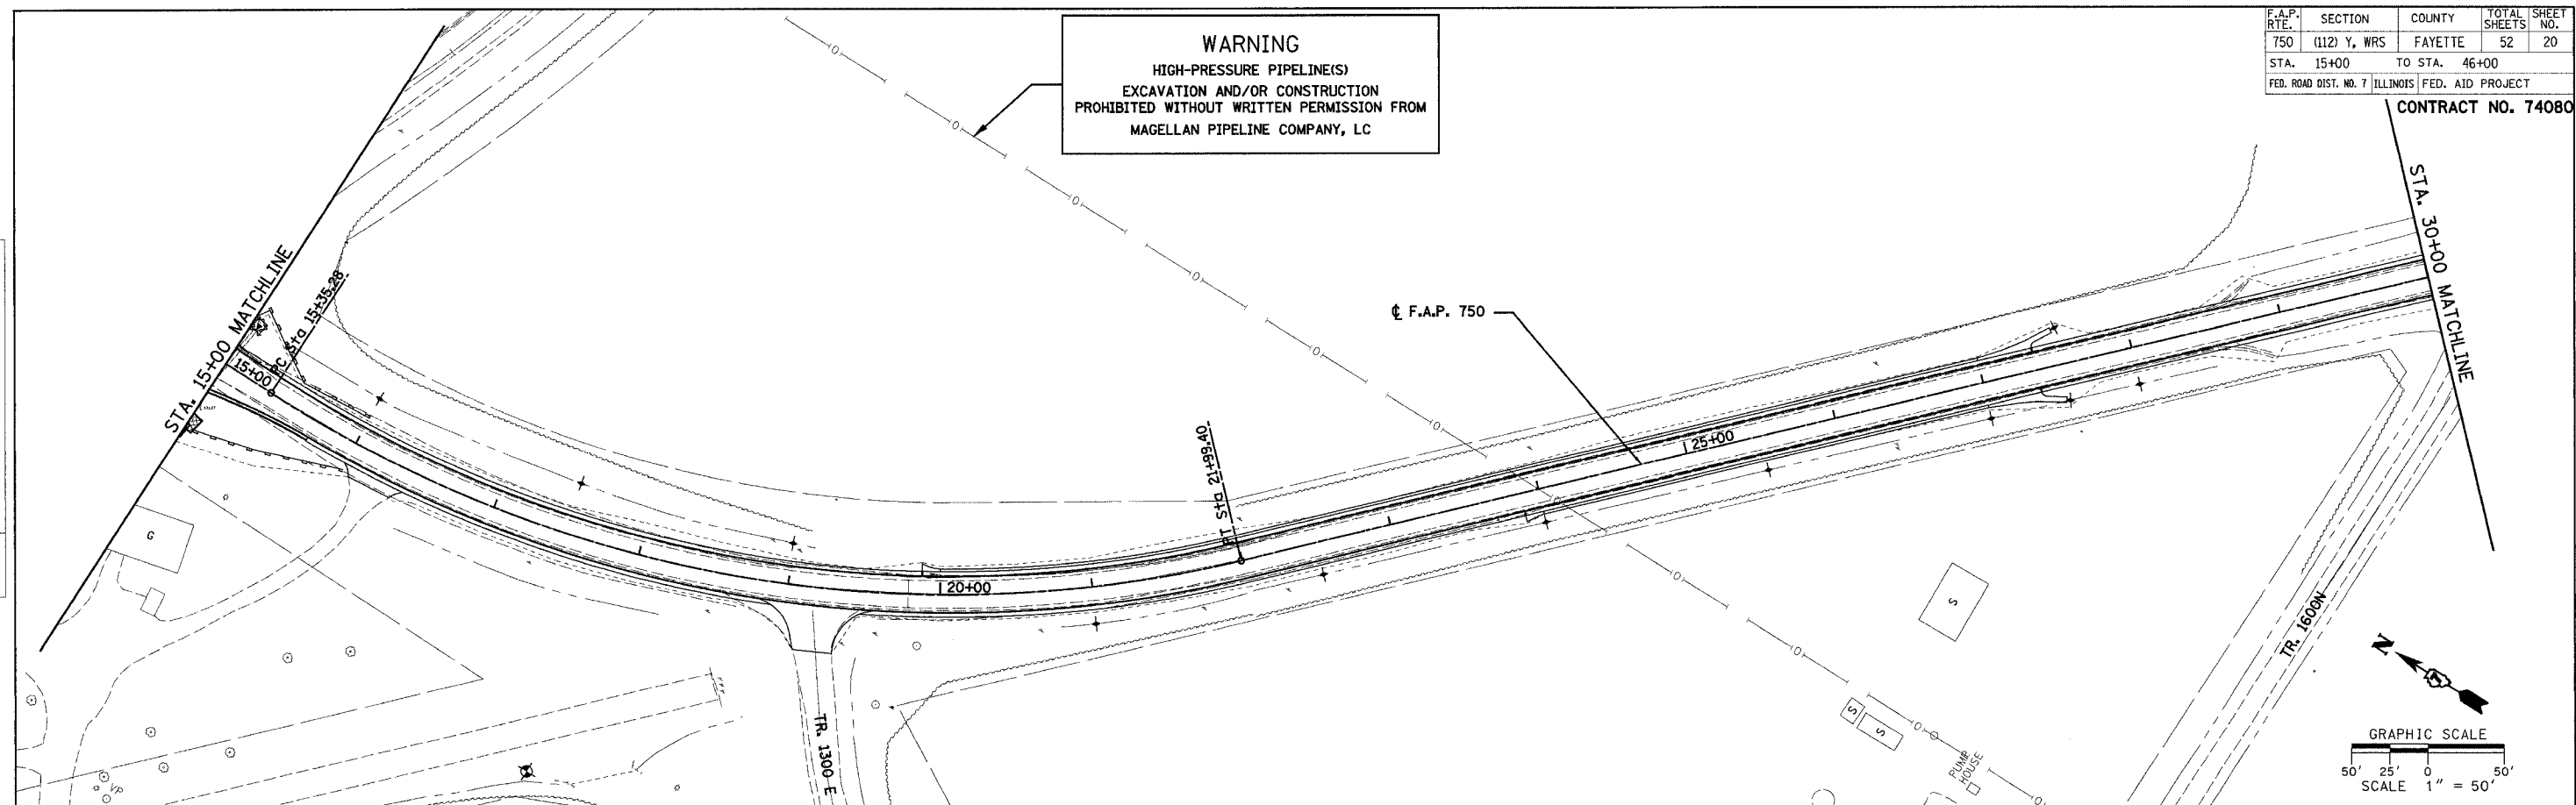

PLAN	SURVEYED	DATE
	PLOTTED	
	NOTED	
	CHECKED	
	BY	
	NO.	

**TEMPORARY EROSION CONTROL LEGEND**

- RIPRAP TO REMAIN AFTER CONSTRUCTION
- TEMPORARY DITCH CHECK
- EROSION CONTROL FIBER BLANKET
- PERIMETER EROSION BARRIER
- INLET AND PIPE PROTECTION

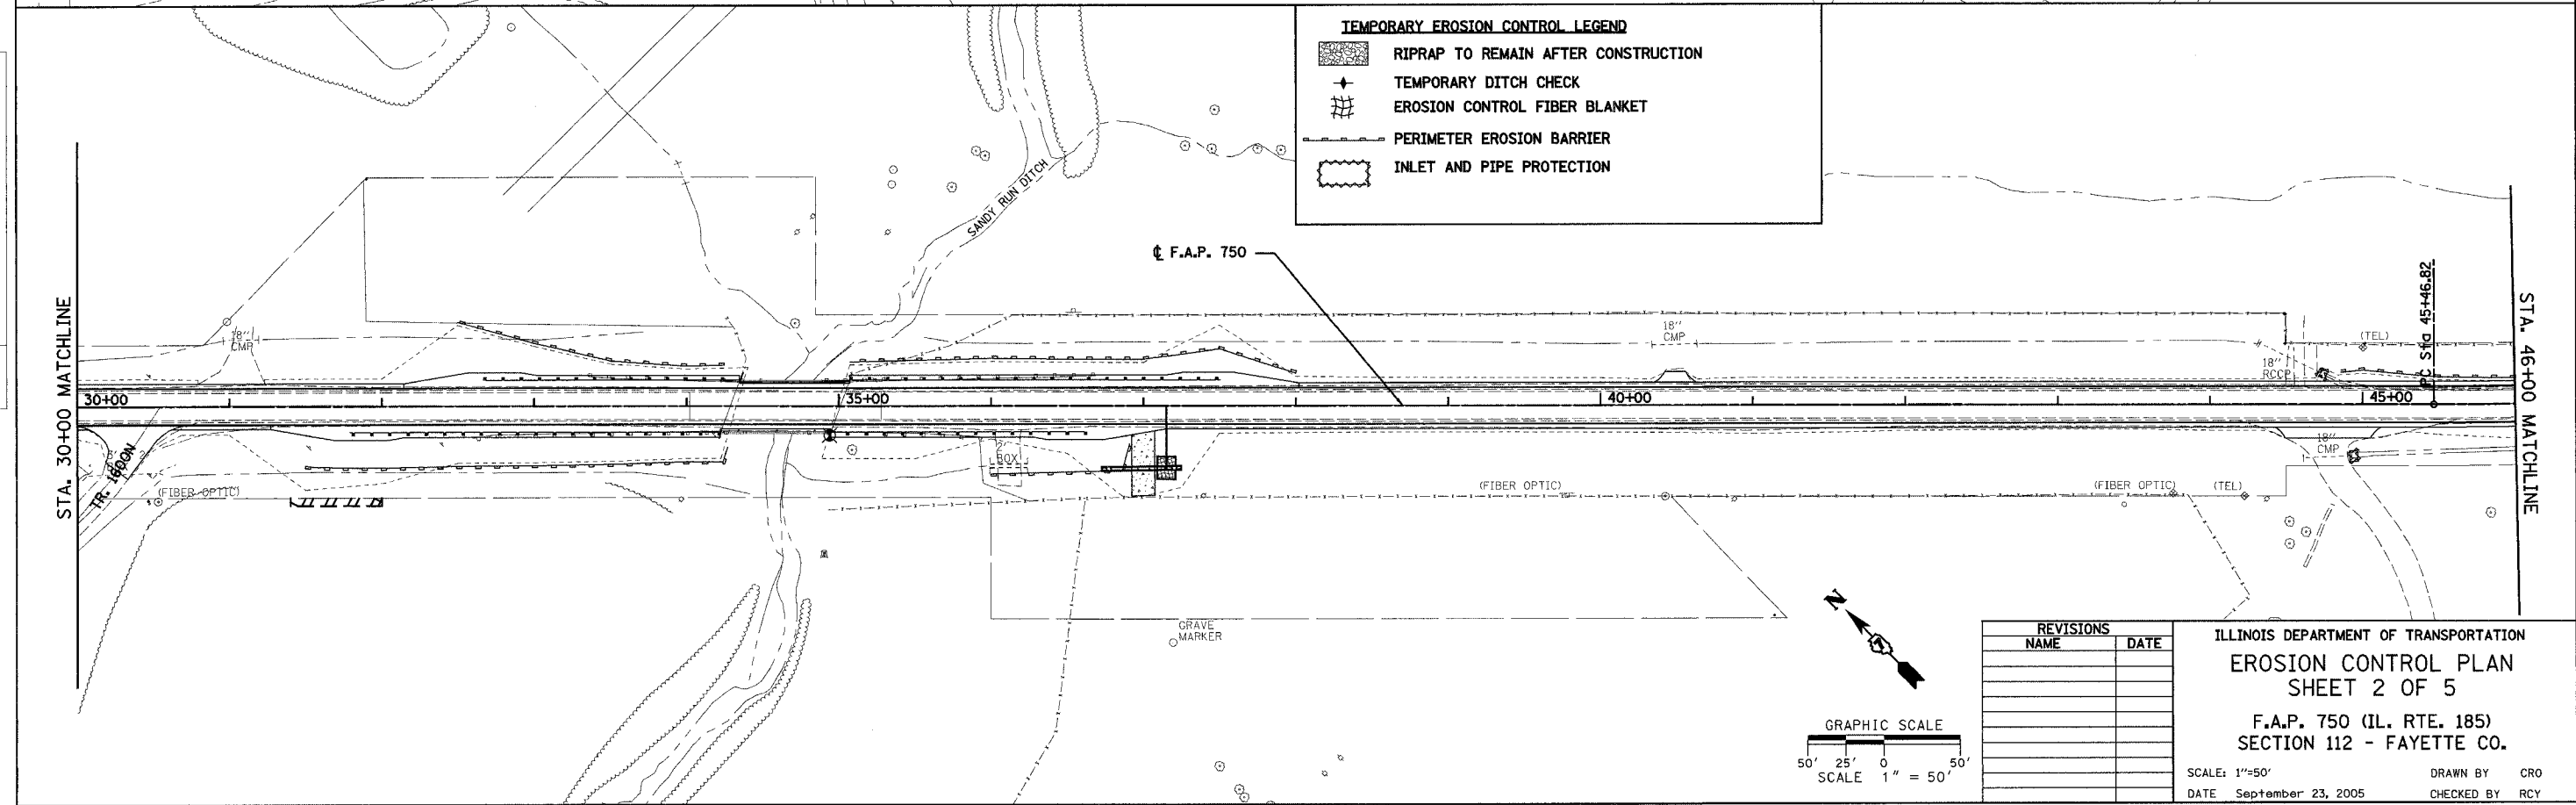

REVISIONS	
NAME	DATE

ILLINOIS DEPARTMENT OF TRANSPORTATION  
 EROSION CONTROL PLAN  
 SHEET 2 OF 5  
 F.A.P. 750 (IL. RTE. 185)  
 SECTION 112 - FAYETTE CO.  
 SCALE: 1"=50'  
 DATE: September 23, 2005  
 DRAWN BY: CRO  
 CHECKED BY: RCY

J:\2003\030045\0002\civil\phase 1\kdp.dgn.plt,arc750\_02.dgn 9/21/2005 9:20:53 PM