
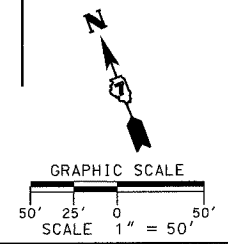




F.A.P. RTE.	SECTION	COUNTY	TOTAL SHEETS	SHEET NO.
750	(112) Y, WRS	FAYETTE	52	22
STA. 78+00		TO STA. 110+00		
FED. ROAD DIST. NO. 7 ILLINOIS FED. AID PROJECT				

CONTRACT NO. 74080

PLAN	DATE
SURVEYED	
PLOTTED	
NOTE BOOK	
NO. OF WAY CHECKED	
CADD FILE NAME	

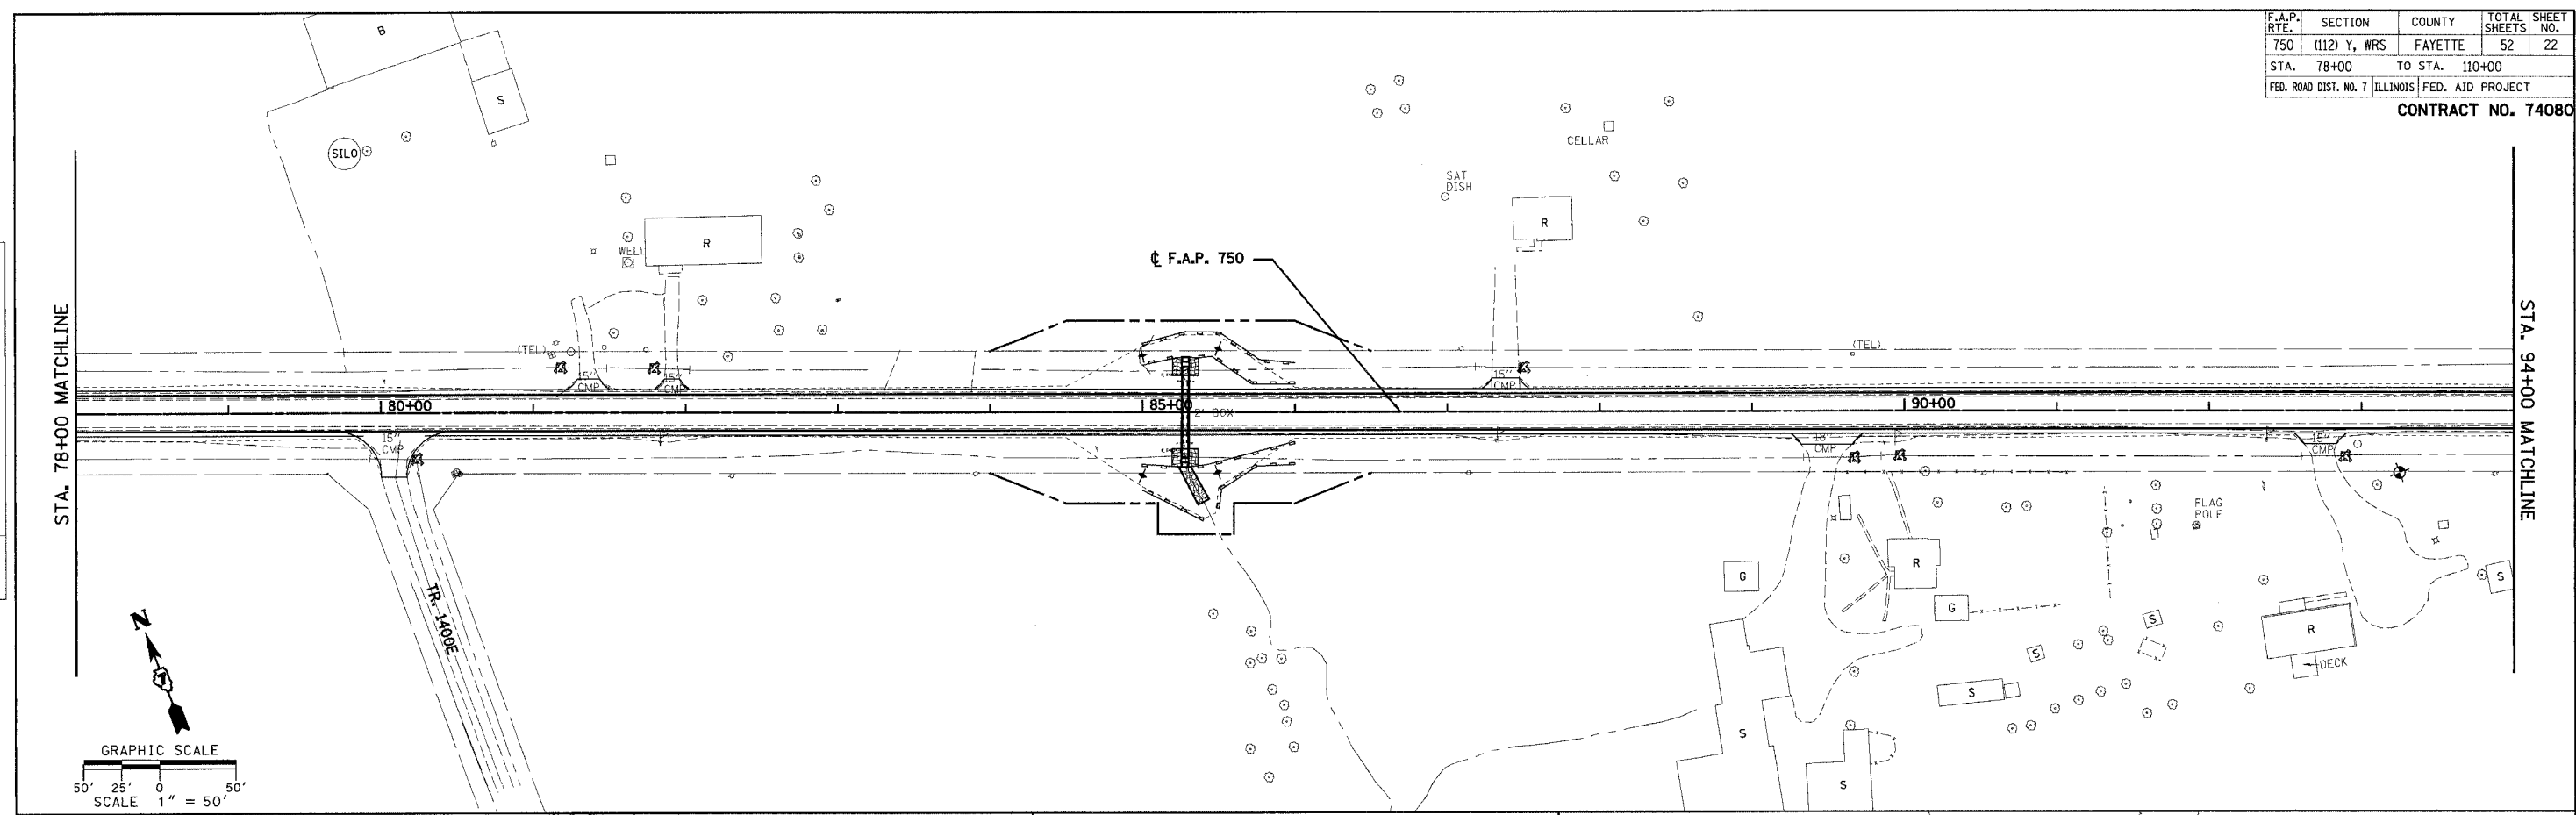

PLAN	DATE
SURVEYED	
PLOTTED	
NOTE BOOK	
NO. OF WAY CHECKED	
CADD FILE NAME	

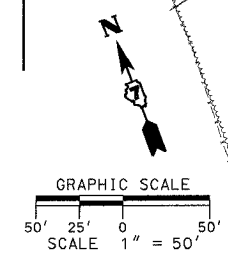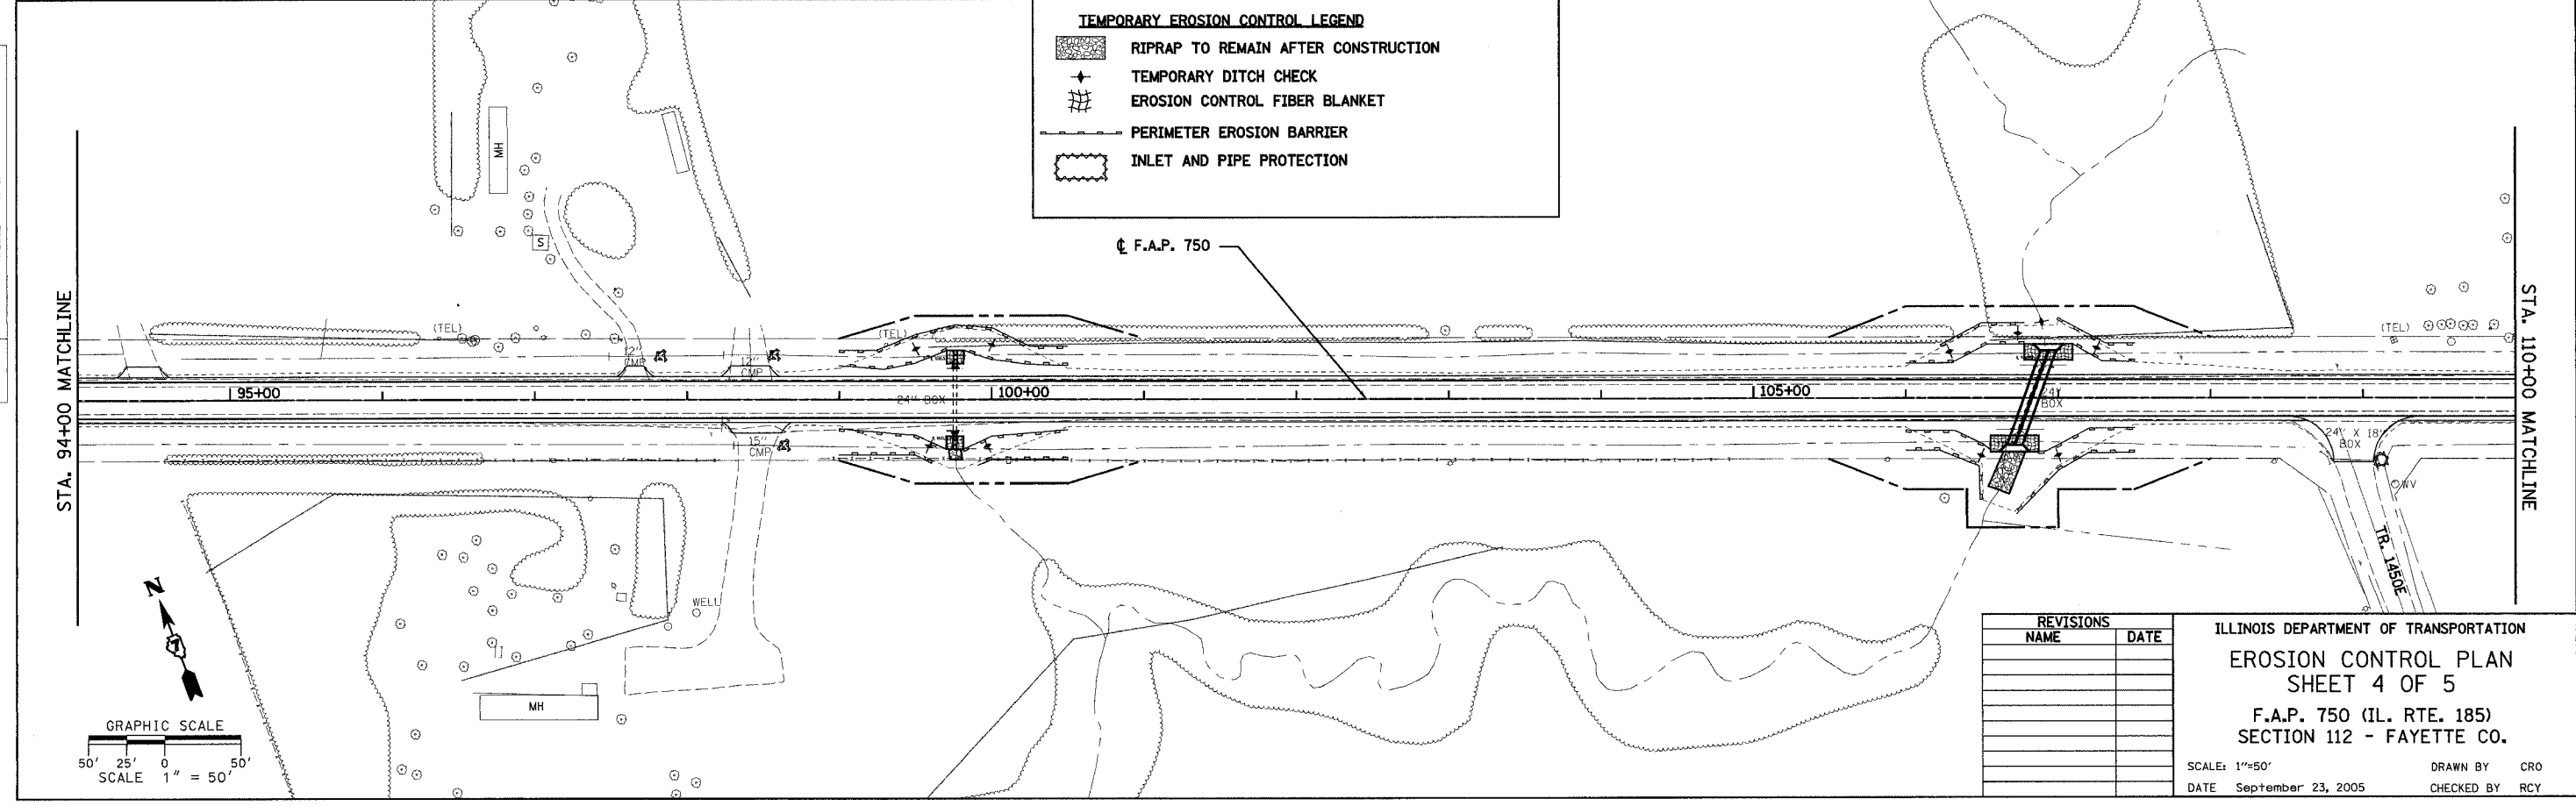

TEMPORARY EROSION CONTROL LEGEND

- RIPRAP TO REMAIN AFTER CONSTRUCTION
- TEMPORARY DITCH CHECK
- EROSION CONTROL FIBER BLANKET
- PERIMETER EROSION BARRIER
- INLET AND PIPE PROTECTION

REVISIONS	
NAME	DATE

ILLINOIS DEPARTMENT OF TRANSPORTATION
EROSION CONTROL PLAN
SHEET 4 OF 5
 F.A.P. 750 (IL. RTE. 185)
 SECTION 112 - FAYETTE CO.
 SCALE: 1"=50'
 DATE: September 23, 2005
 DRAWN BY: CRO
 CHECKED BY: RCY

I:\2003\030045\0002\civil\phase 1\k40.dgn P.L.erc750_04.dgn 9/21/2005 12:05:4 PM